


F.A.I. RTE.	SECTION	COUNTY	TOTAL SHEETS	SHEET NO.
57	10-32HB-3,K	CHAMPAIGN	352	327
STA. 35+00.00		TO STA. 36+00.00		
FED. ROAD DIST. NO.		ILLINOIS FED. AID PROJECT		


RAMP C

DATE	
BY	
FINAL SURVEY	
SURVEYED	
PLOTTED	
NOTE BOOK	
NO.	
AREAS CHECKED	

DATE	
BY	
ORIGINAL SURVEY	
SURVEYED	
PLOTTED	
NOTE BOOK	
NO.	
AREAS CHECKED	

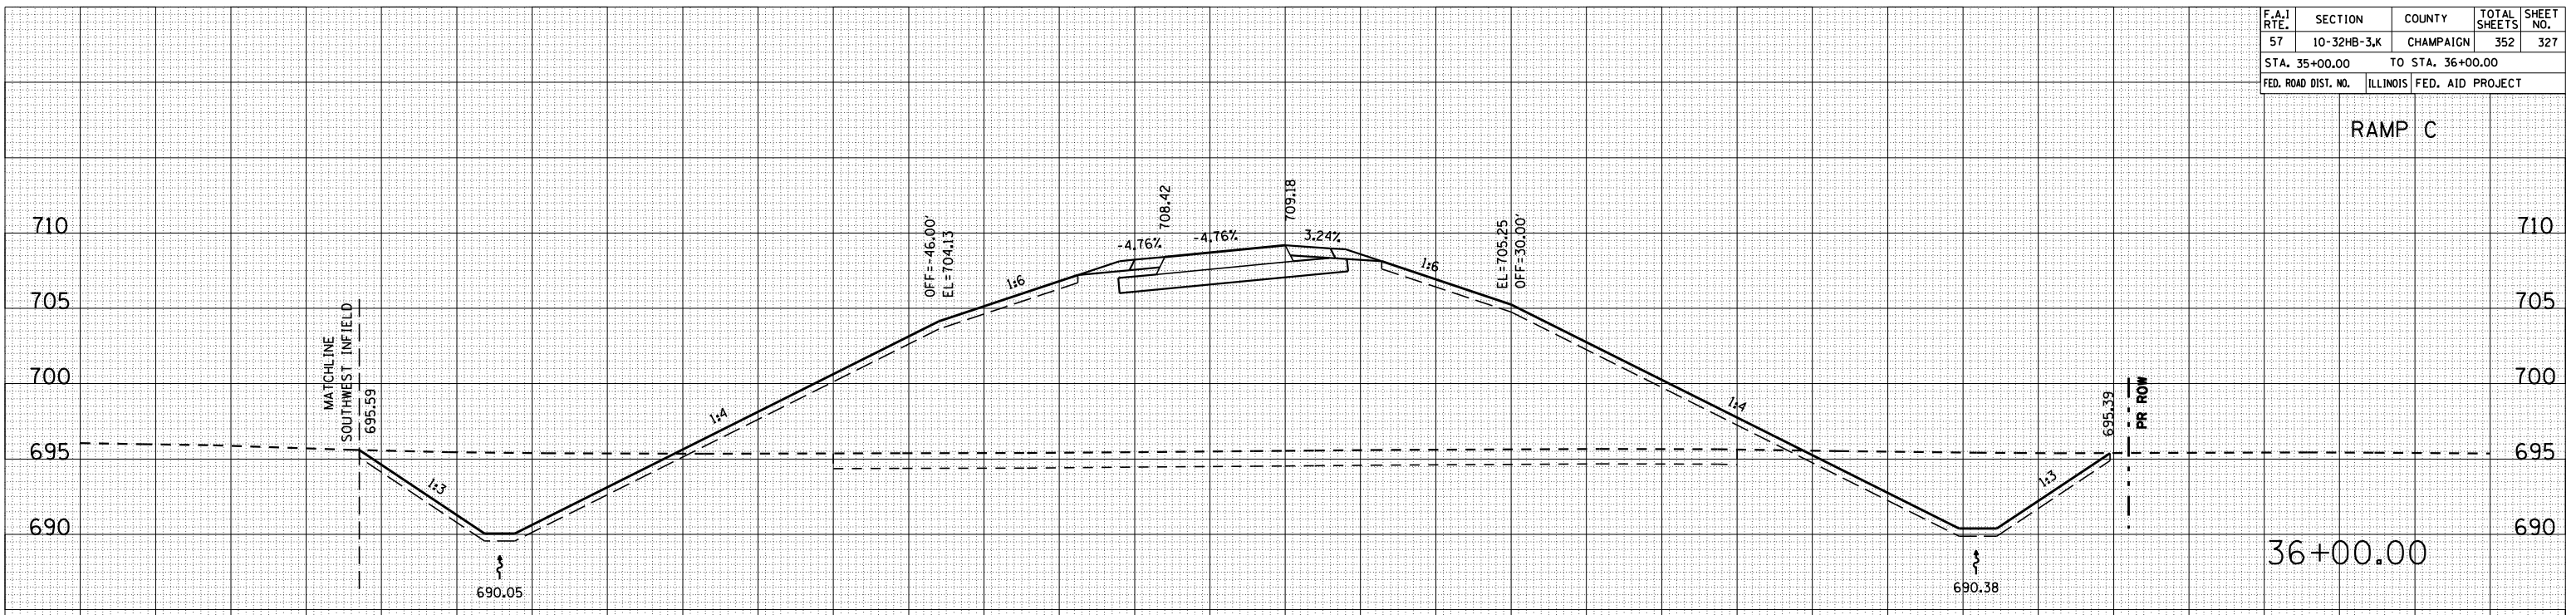

TSC=120.0
 C=279.9
 F=1,278.1
 TSF=96.0

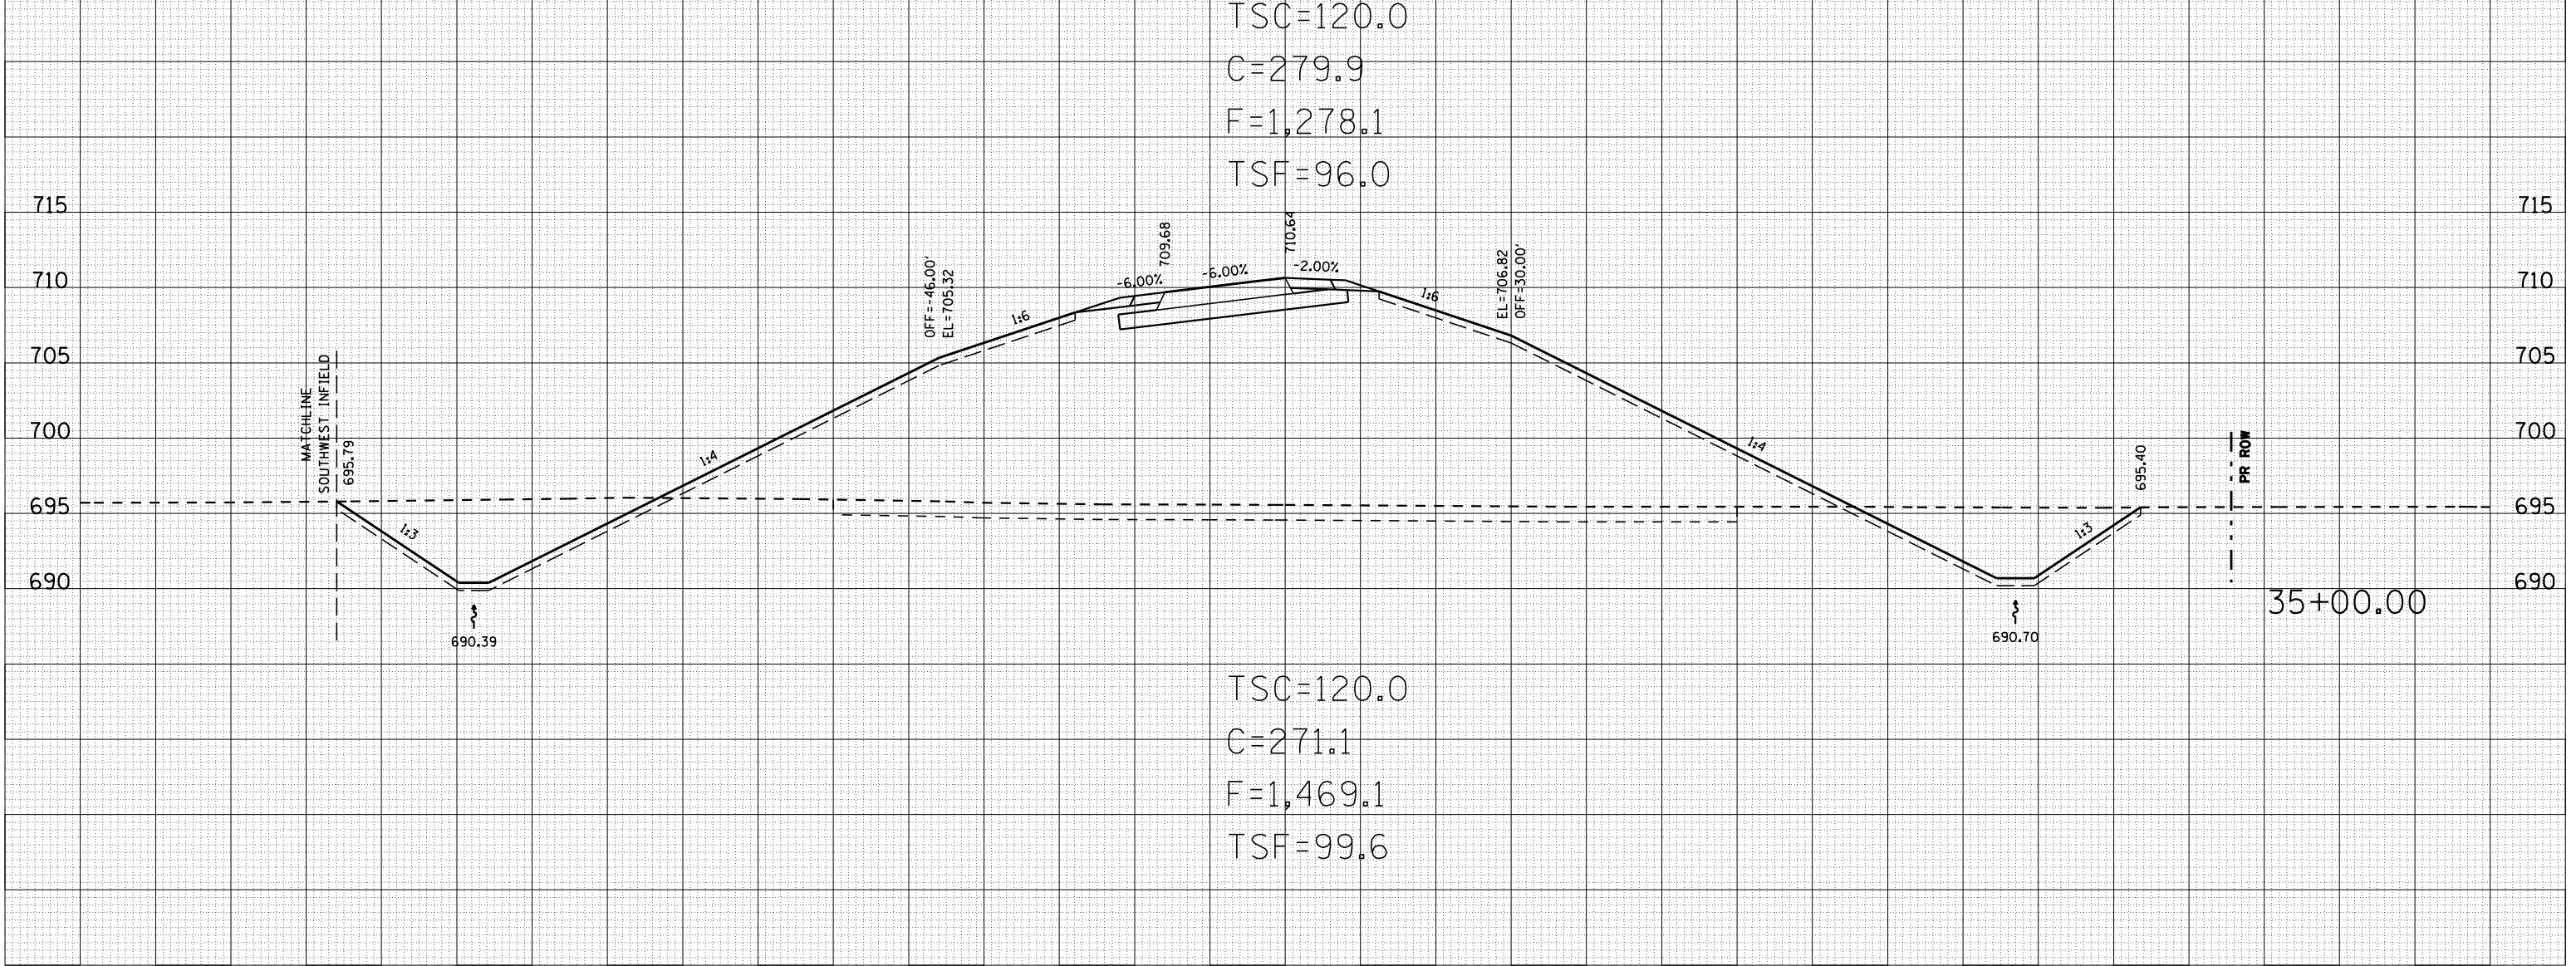

TSC=120.0
 C=271.1
 F=1,469.1
 TSF=99.6