



F.A.I. RTE.	SECTION	COUNTY	TOTAL SHEETS	SHEET NO.
57	10-32HB-3.K	CHAMPAIGN	352	334
STA. 48+00.00		TO STA. 49+00.00		
FED. ROAD DIST. NO.	ILLINOIS FED. AID PROJECT			

RAMP C

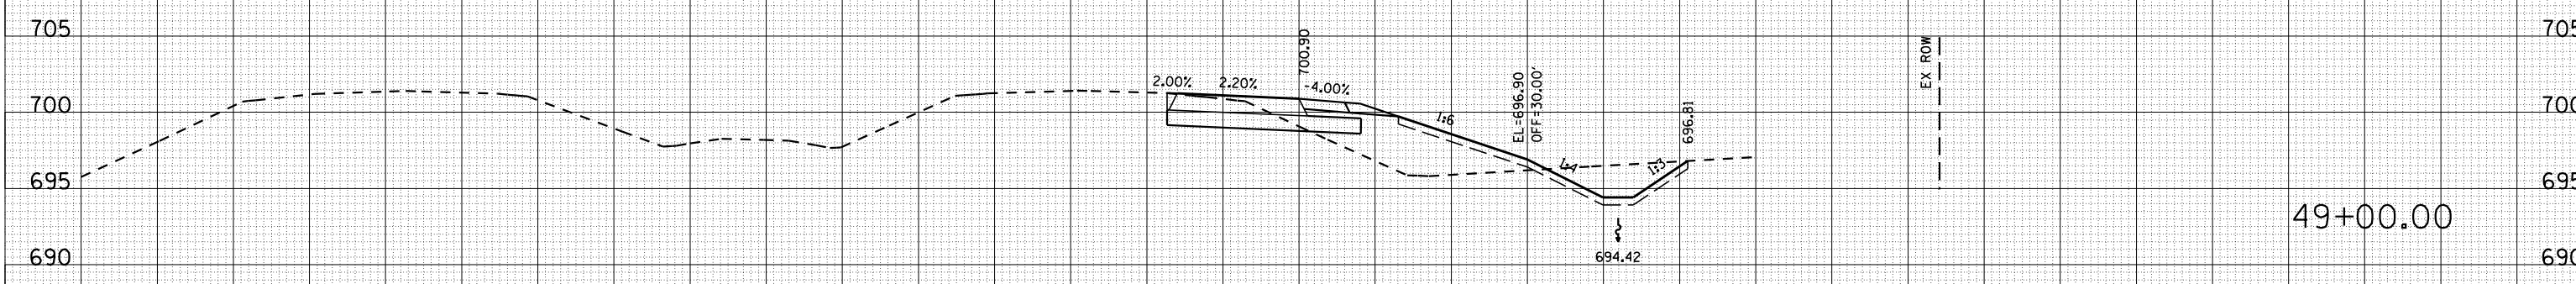

TSC=0.0
 C=33.6
 F=61.0
 TSF=19.0

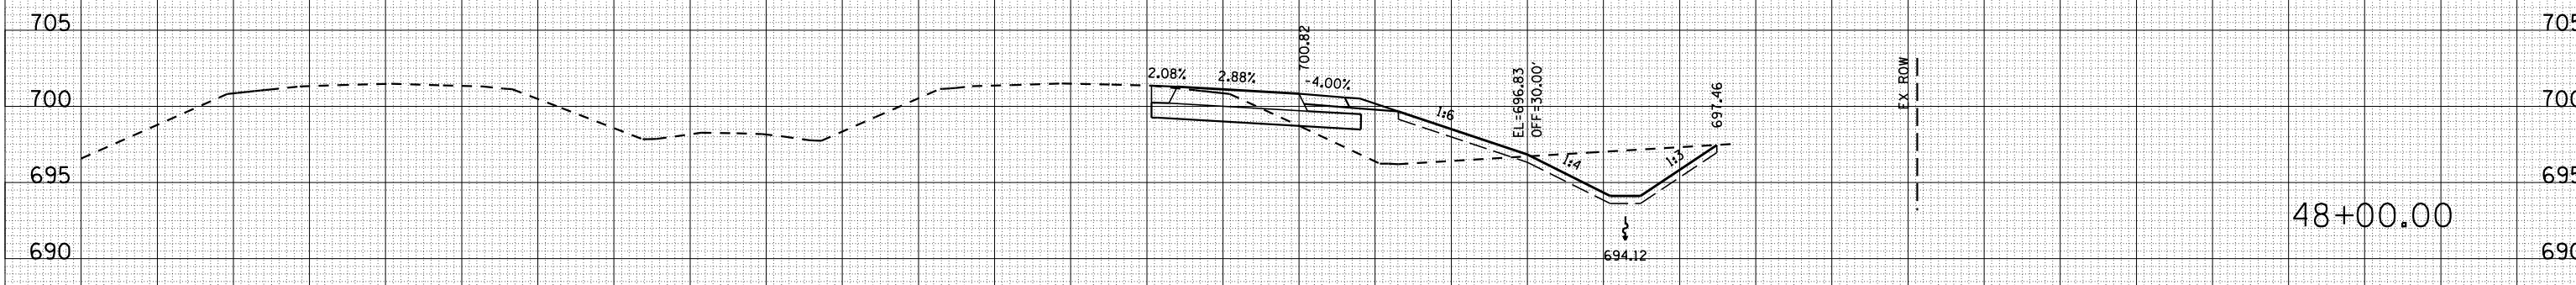

TSC=0.0
 C=55.3
 F=56.5
 TSF=20.9

BY	DATE

BY	DATE