



F.A. RTE.	SECTION	COUNTY	TOTAL SHEETS	SHEET NO.
57	10-32HB-3,K	CHAMPAIGN	352	346
STA. 33+00.00		TO STA. 34+00.00		
FED. ROAD DIST. NO.	ILLINOIS	FED. AID PROJECT		

RAMP D

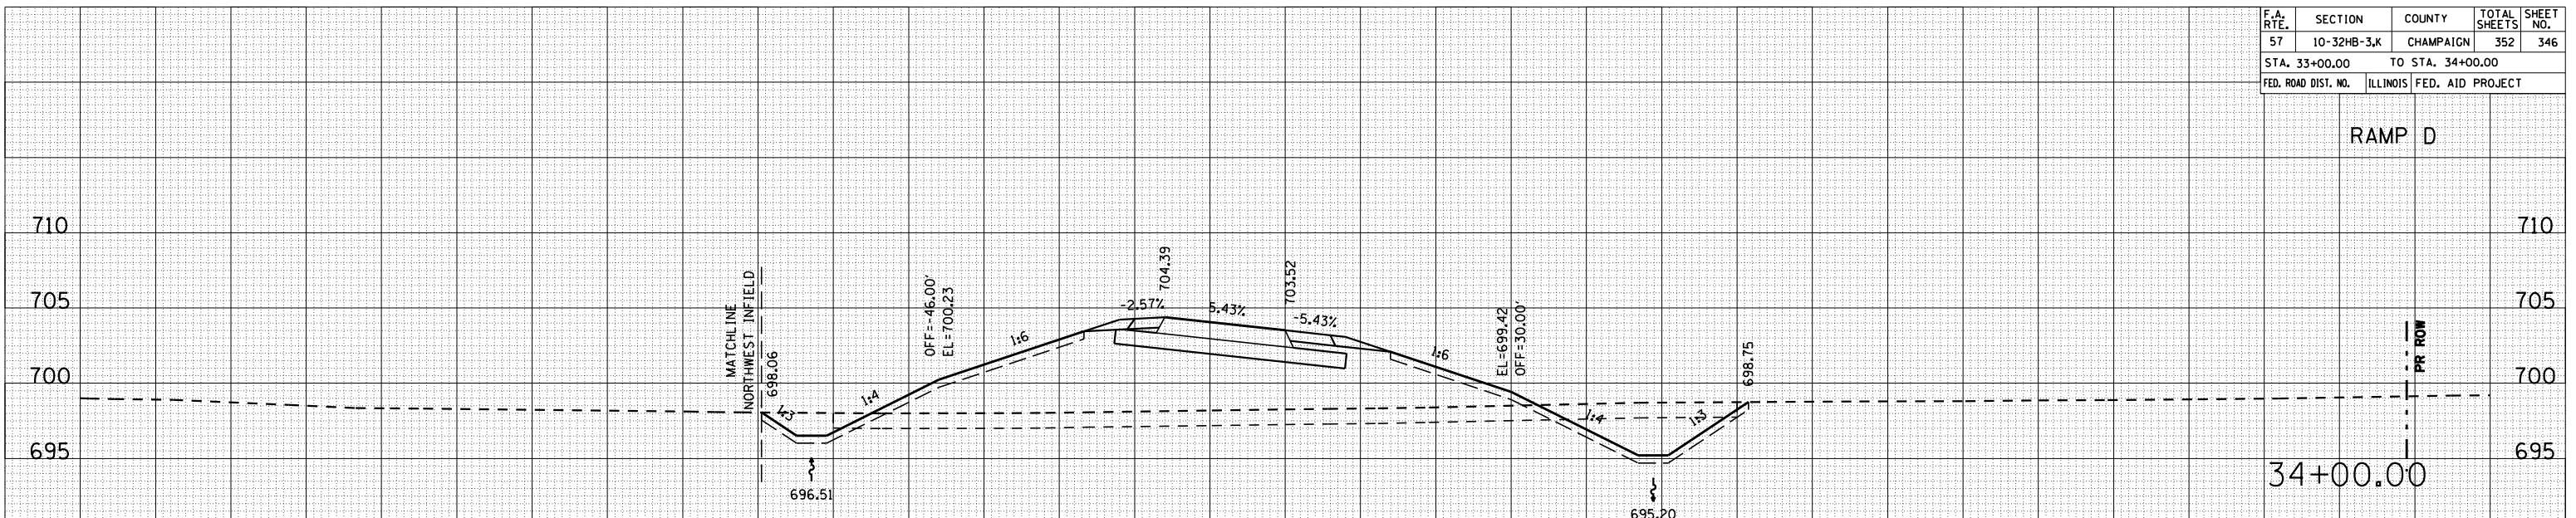

TSC=120.0  
 C=61.0  
 F=375.1  
 TSF=44.8

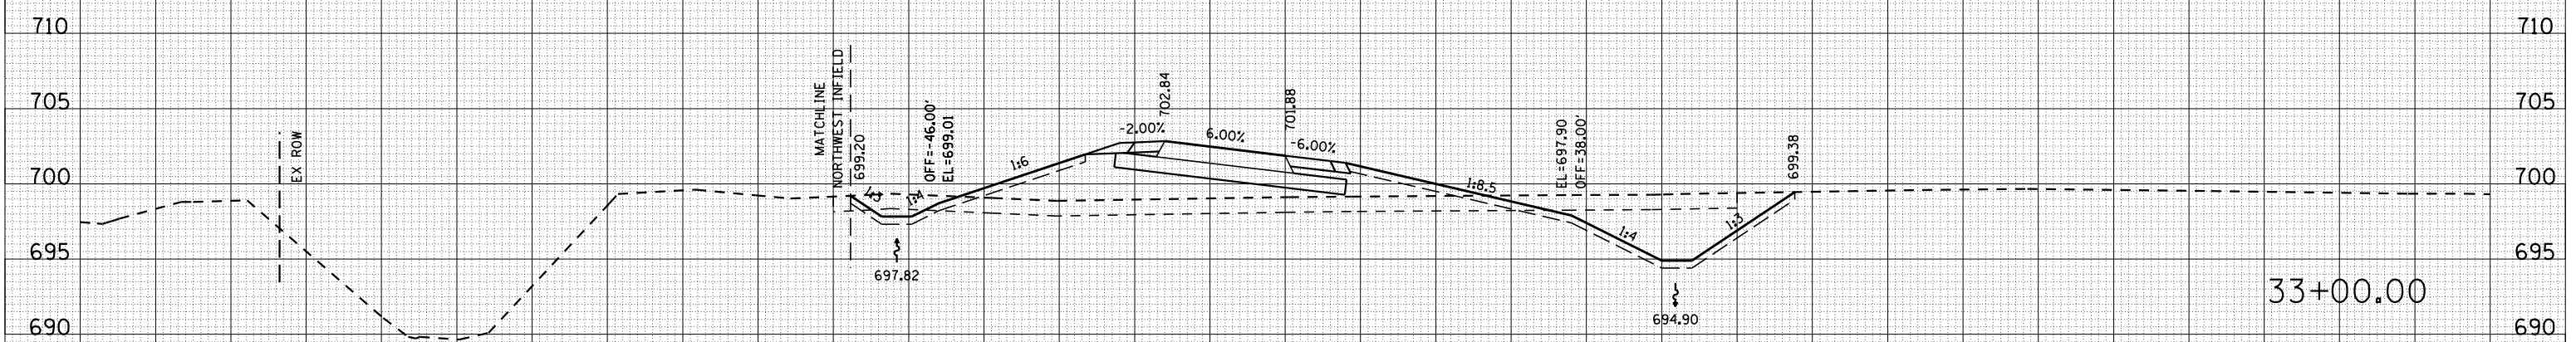

TSC=120.0  
 C=85.4  
 F=179.9  
 TSF=45.3

BY	DATE
SURVEYED	
PLOTTED	
APPROVED	
AREAS CHECKED	
NO.	

BY	DATE
SURVEYED	
PLOTTED	
APPROVED	
AREAS CHECKED	
NO.	