


EXISTING TYPICAL CROSS SECTION

F.A.P. RTE.	SECTION	COUNTY	TOTAL SHEETS	SHEET NO.
709	*	**	72	10

* 113(RS-5, BR) & 114RS-2
 ** CHAMPAIGN & VERMILION
 CONTRACT NO. 90864

STATION TO STATION
 95+40.85 98+42.52
 99+57.35 102+62.47

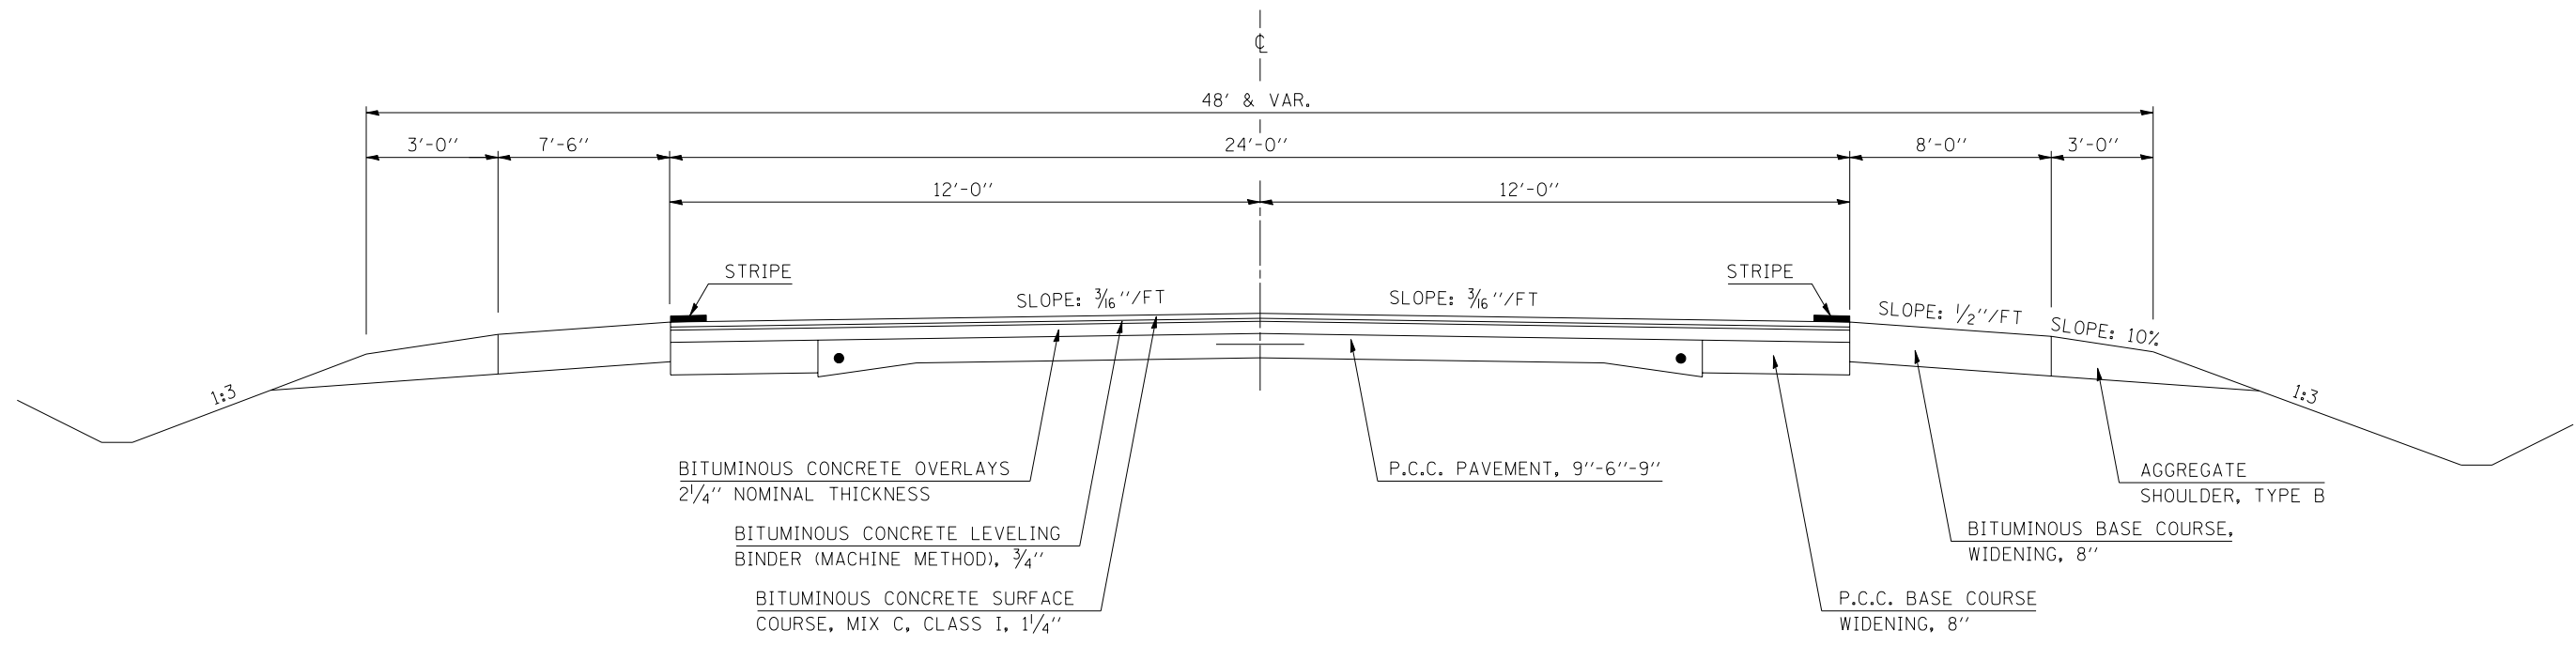

EXISTING TYPICAL CROSS SECTION

STATION TO STATION
 98+42.52 99+57.35

