



F.A.P. RTE.	SECTION	COUNTY	TOTAL SHEETS	SHEET NO.
709	*	**	72	33
STA. 540+00		TO STA. 570+00		
FED. ROAD DIST. NO.	ILLINOIS	FED. AID PROJECT		
* 113(RS-5, BR) & 114RS-2 ** CHAMPAIGN & VERMILION CONTRACT NO. 90864				

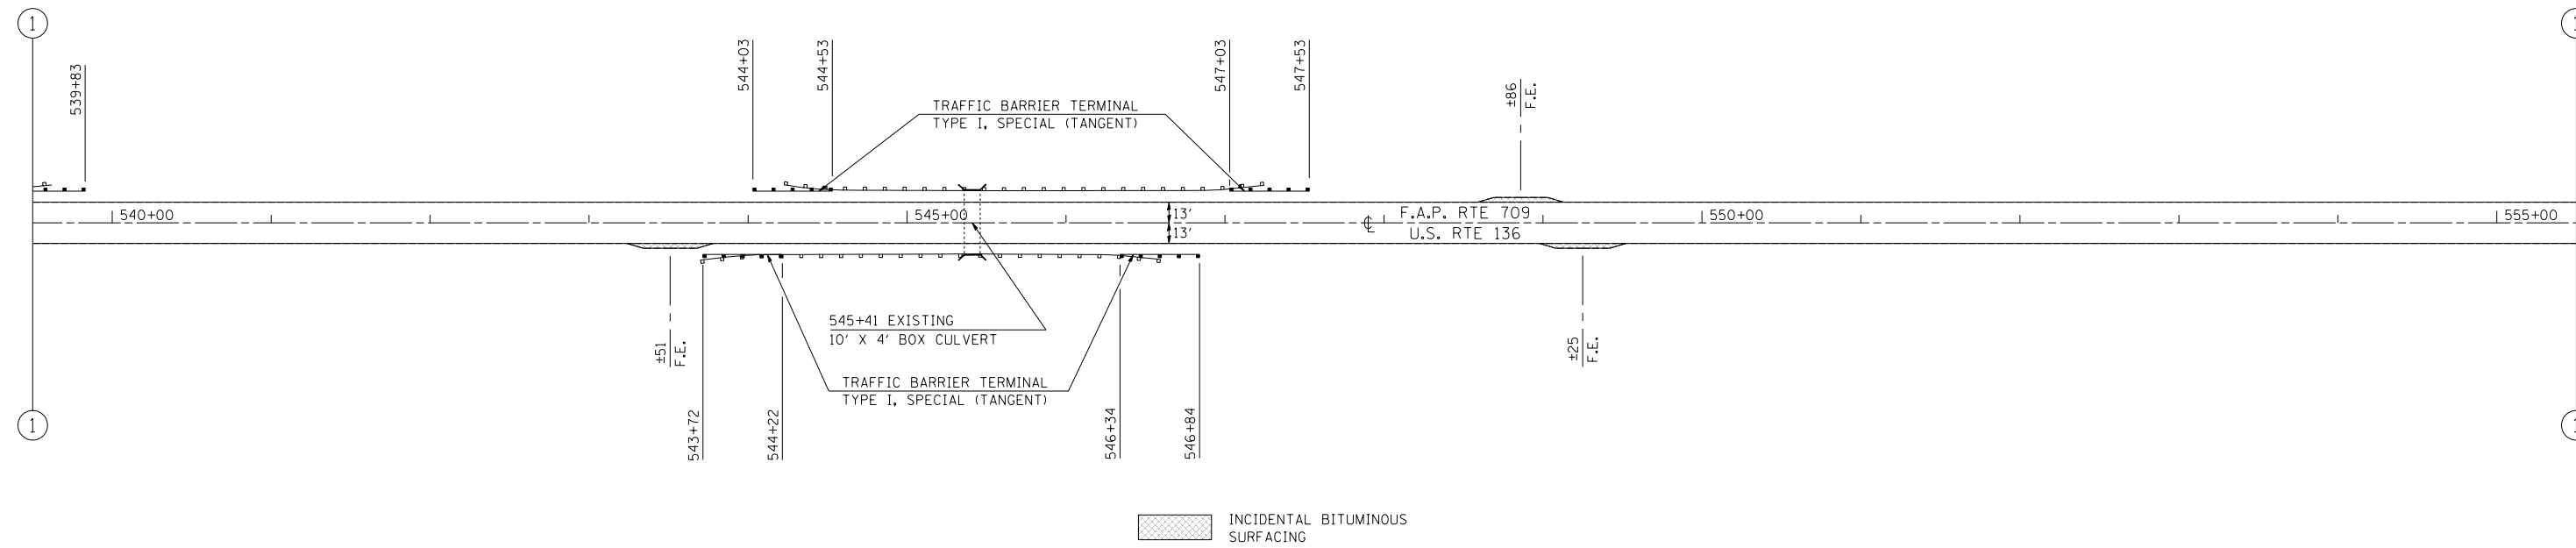

SEC. 113, T22N, R14W

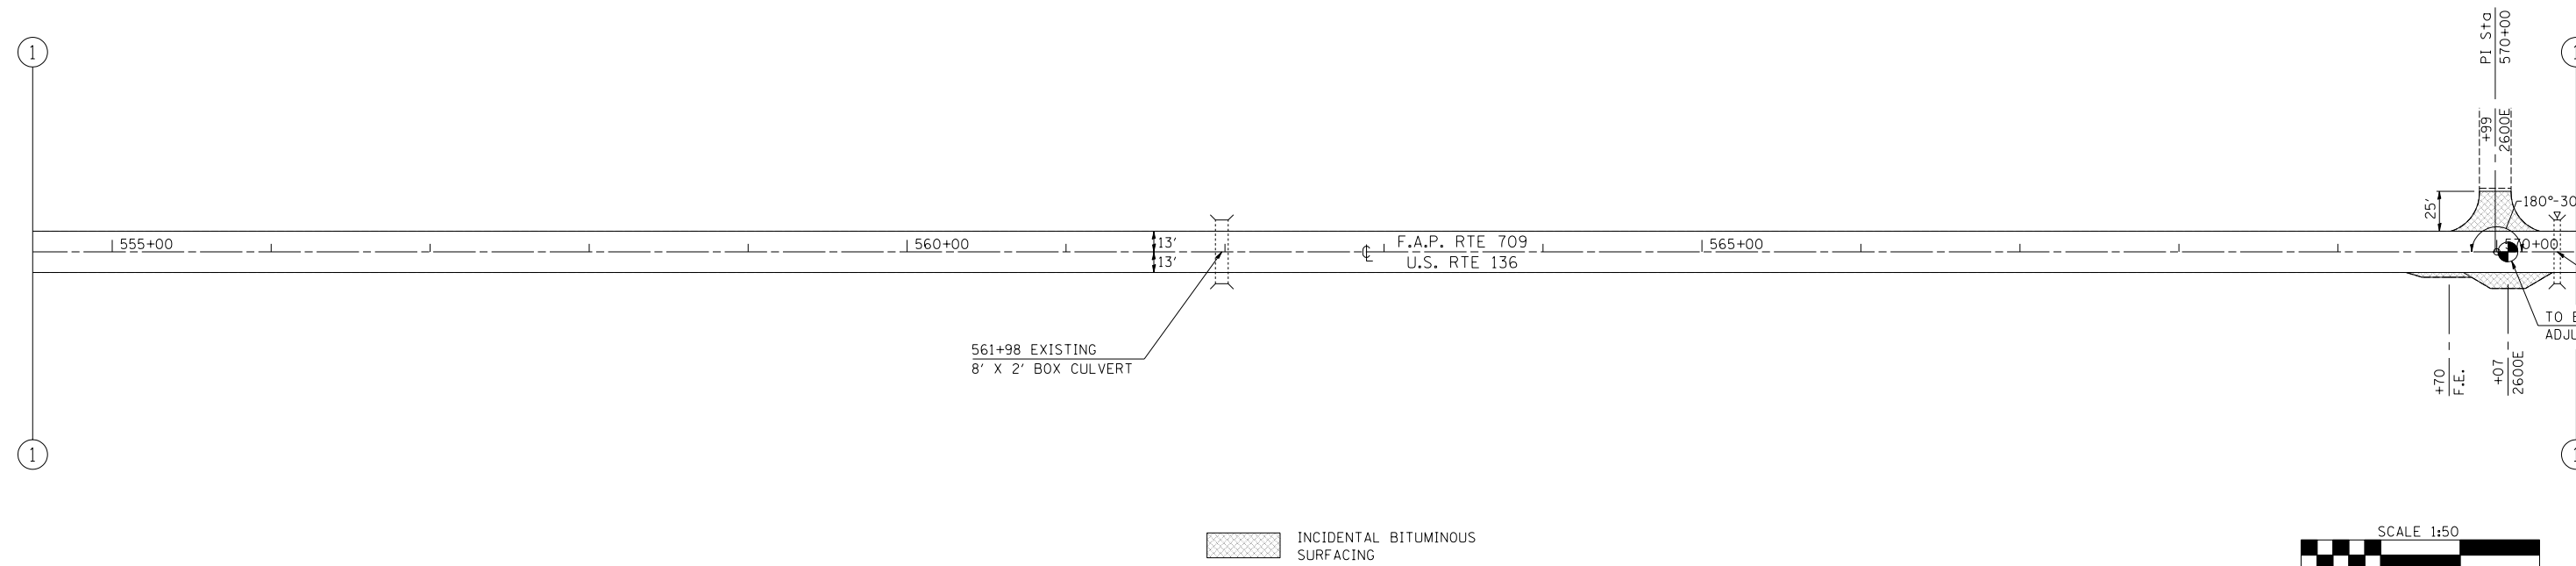

SEC. 113, T22N, R14W

