




F.A.P. RTE.	SECTION	COUNTY	TOTAL SHEETS	SHEET NO.
709	*	**	72	36
STA. 9+00		TO STA. 39+00		
FED. ROAD DIST. NO.	ILLINOIS	FED. AID PROJECT		

 

* 113(RS-5, BR) & 114RS-2
 ** CHAMPAIGN & VERMILION
 CONTRACT NO. 90864

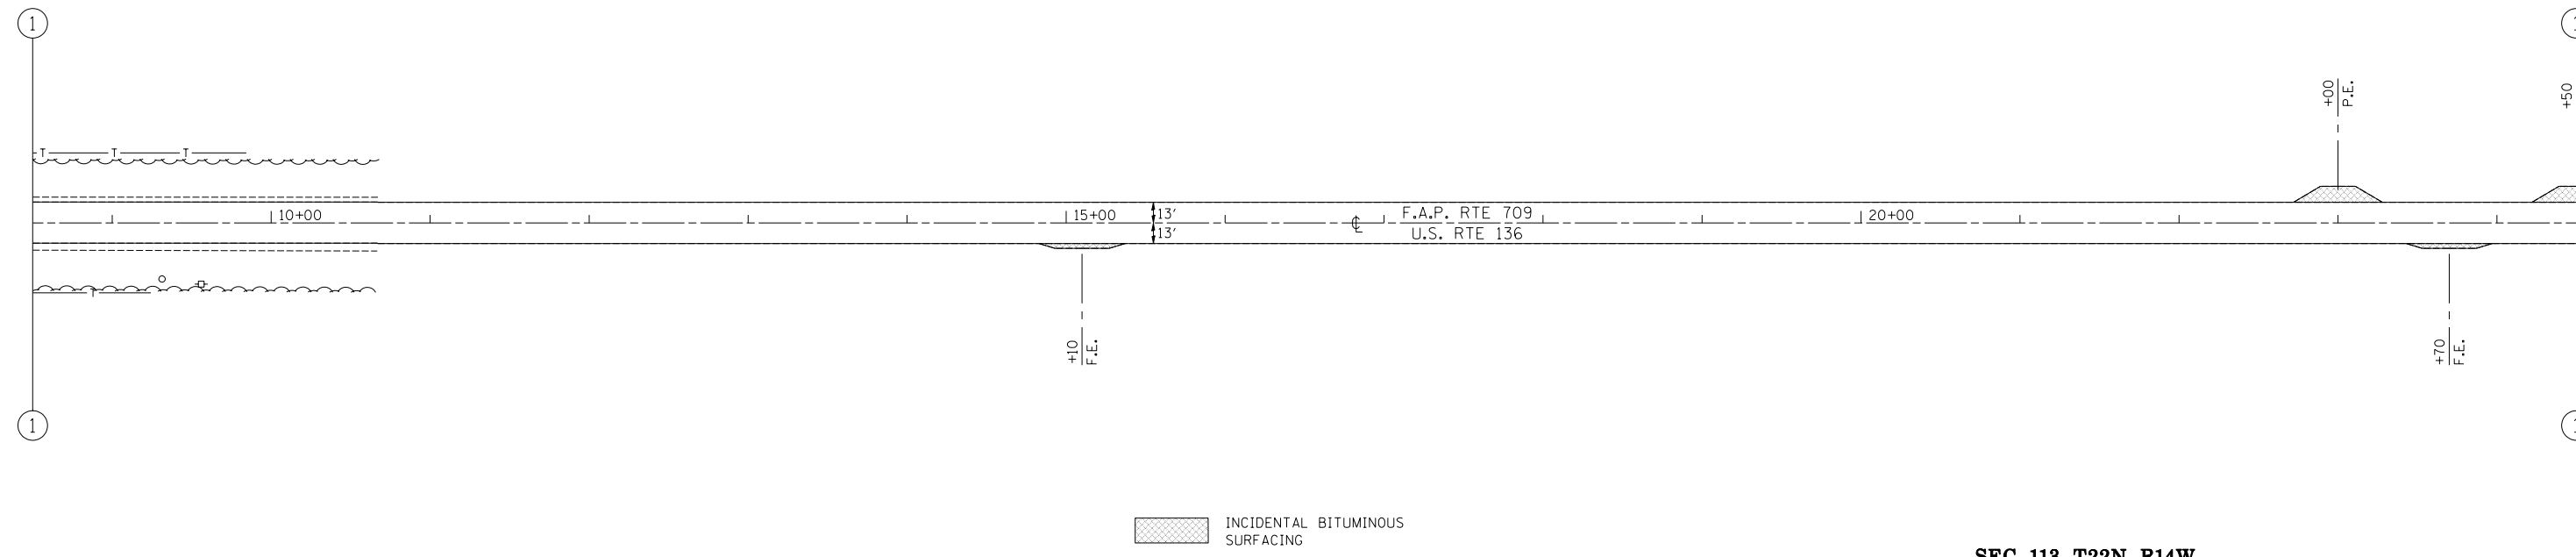

SEC. 113, T22N, R14W

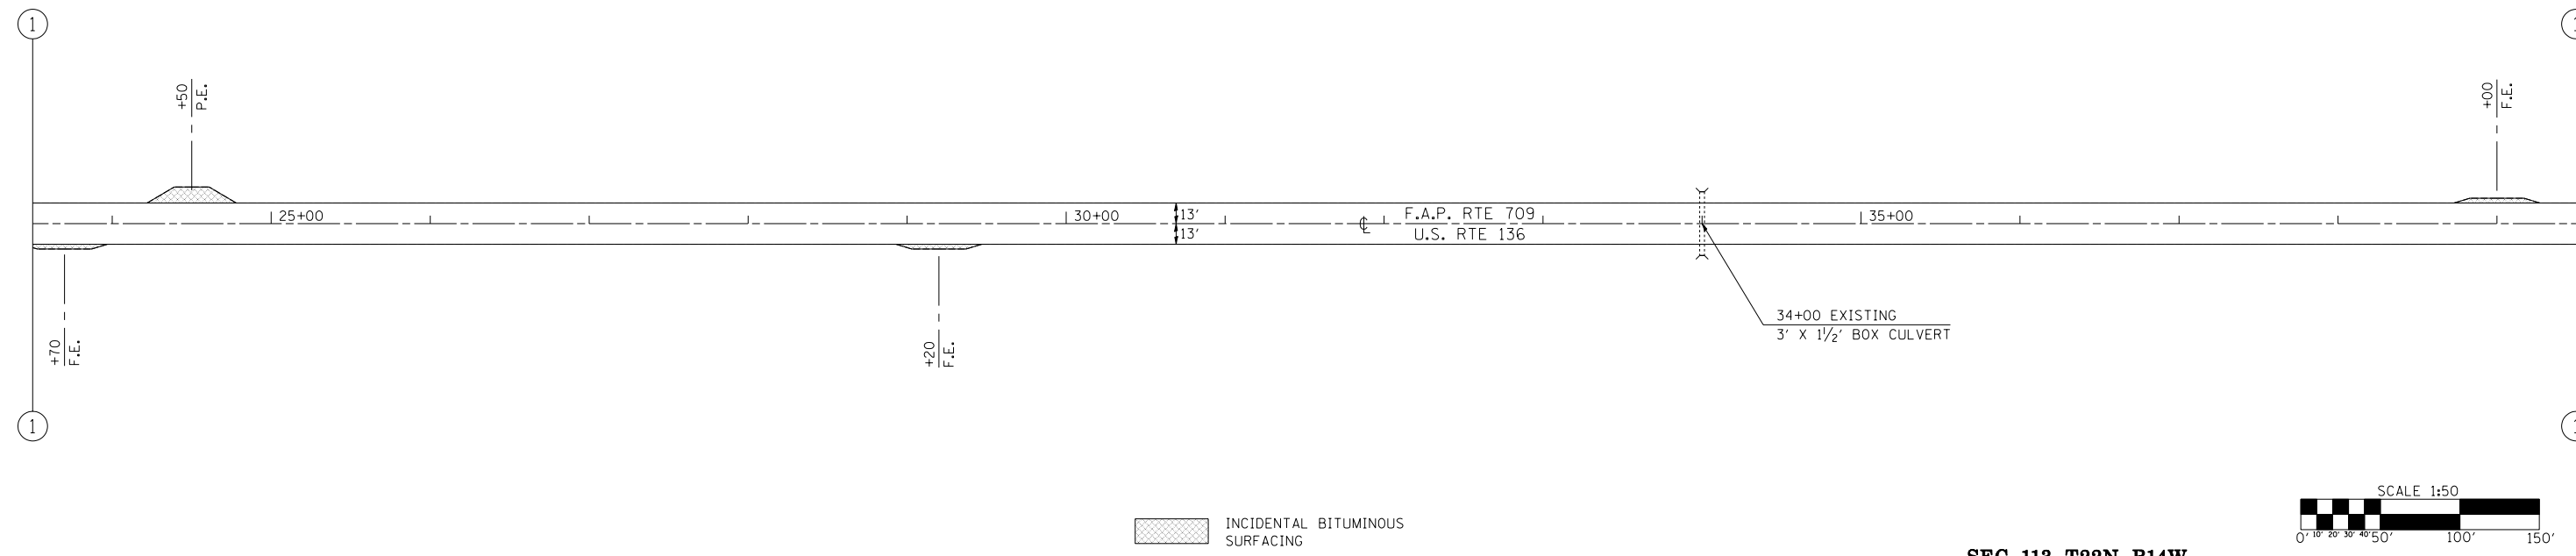

SEC. 113, T22N, R14W

