



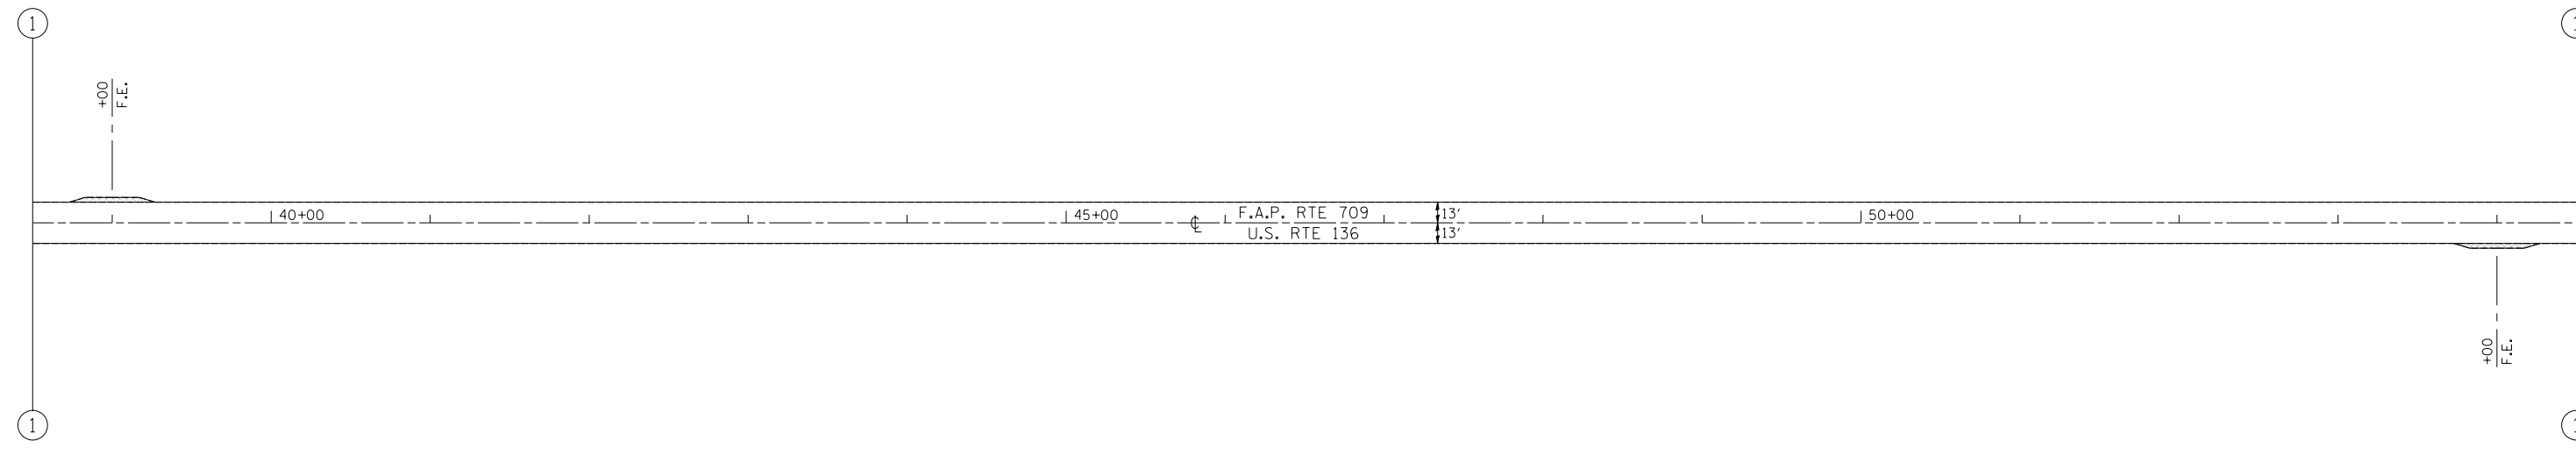

F.A.P. RTE.	SECTION	COUNTY	TOTAL SHEETS	SHEET NO.
709	*	**	72	37
STA. 39+00		TO STA. 69+00		
FED. ROAD DIST. NO.	ILLINOIS	FED. AID PROJECT		
* 113(RS-5, BR) & 114RS-2 ** CHAMPAIGN & VERMILION CONTRACT NO. 90864				

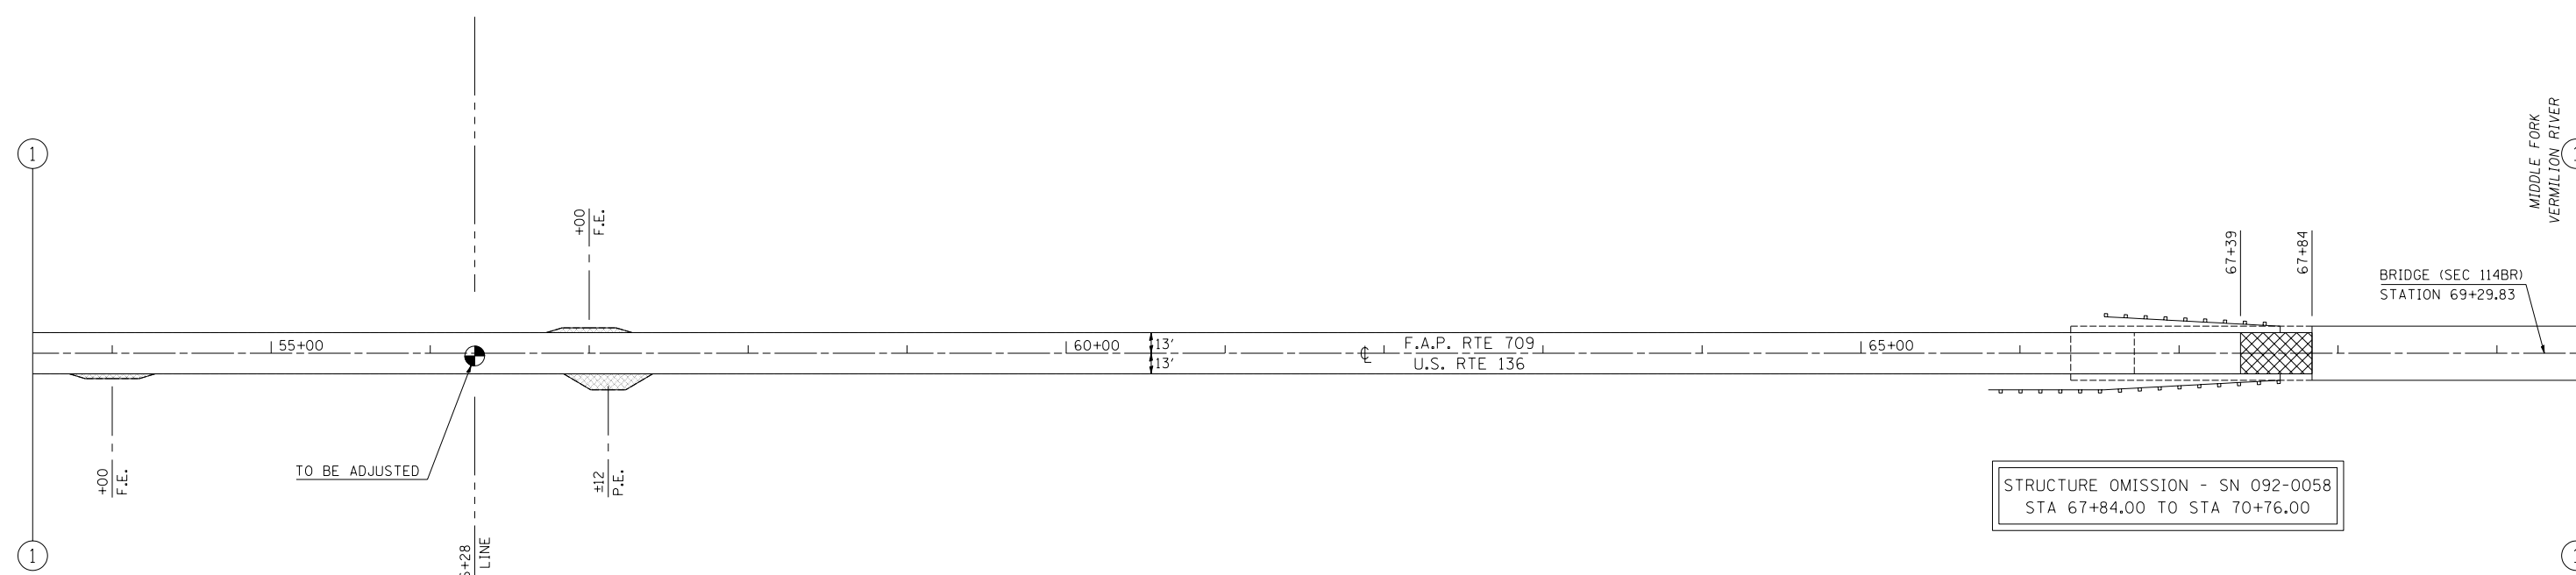


 INCIDENTAL BITUMINOUS SURFACING

SEC. 113, T22N, R14W



 BITUMINOUS SURFACE REMOVAL - BUTT JOINT
 INCIDENTAL BITUMINOUS SURFACING

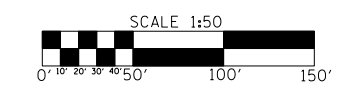

SEC. 114, T22N, R14W