


F.A.P. RTE.	SECTION	COUNTY	TOTAL SHEETS	SHEET NO.
709	*	**	72	38
STA. 69+00		TO STA. 99+00		
FED. ROAD DIST. NO.	ILLINOIS	FED. AID PROJECT		


\* 113(RS-5, BR) & 114RS-2  
 \*\* CHAMPAIGN & VERMILION  
 CONTRACT NO. 90864

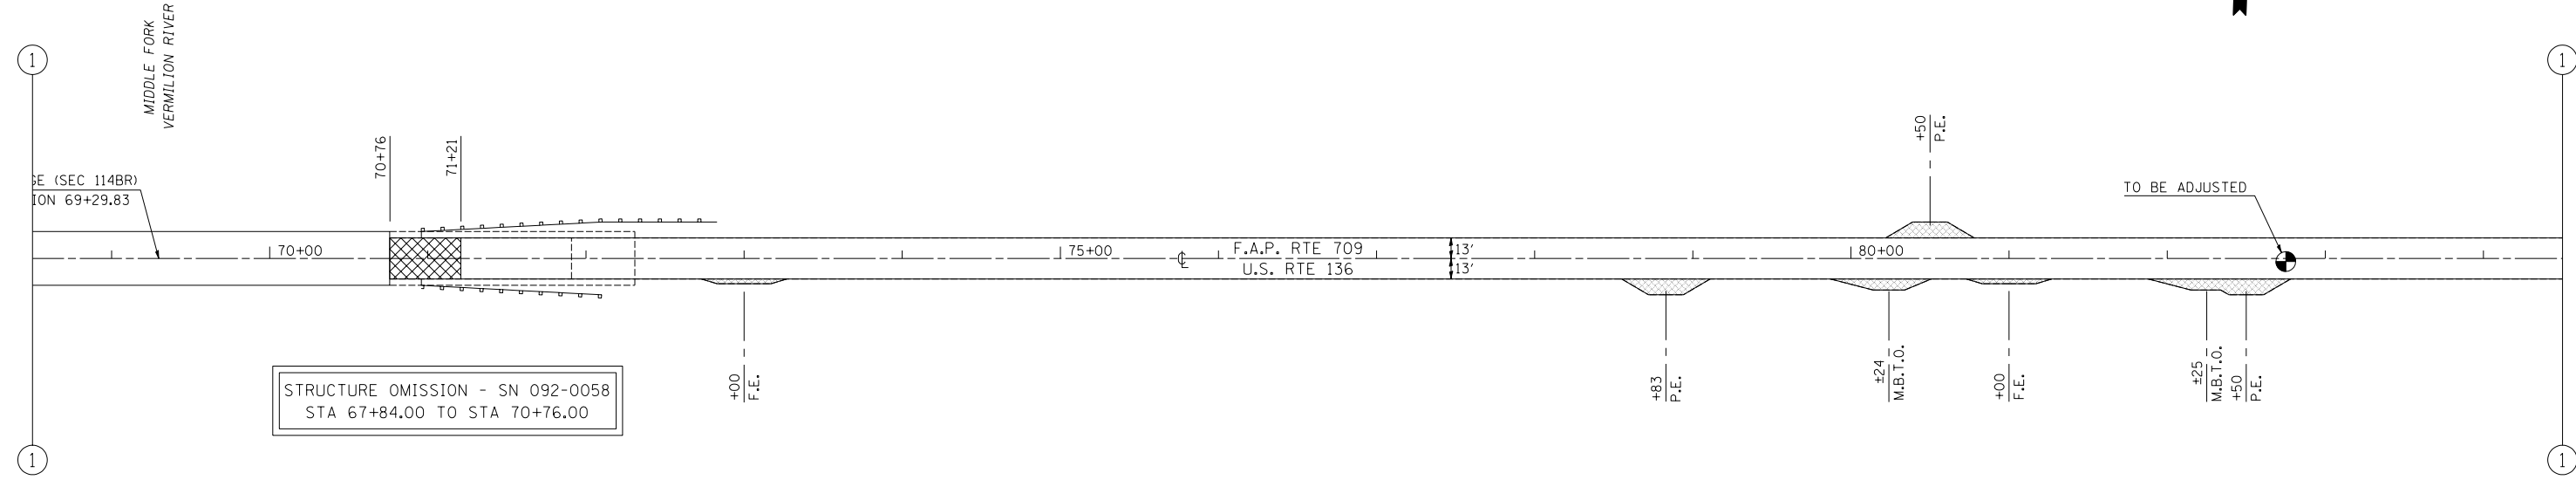


STRUCTURE OMISSION - SN 092-0058  
 STA 67+84.00 TO STA 70+76.00

- BITUMINOUS SURFACE REMOVAL - BUTT JOINT
- INCIDENTAL BITUMINOUS SURFACING

**SEC. 114, T22N, R14W**

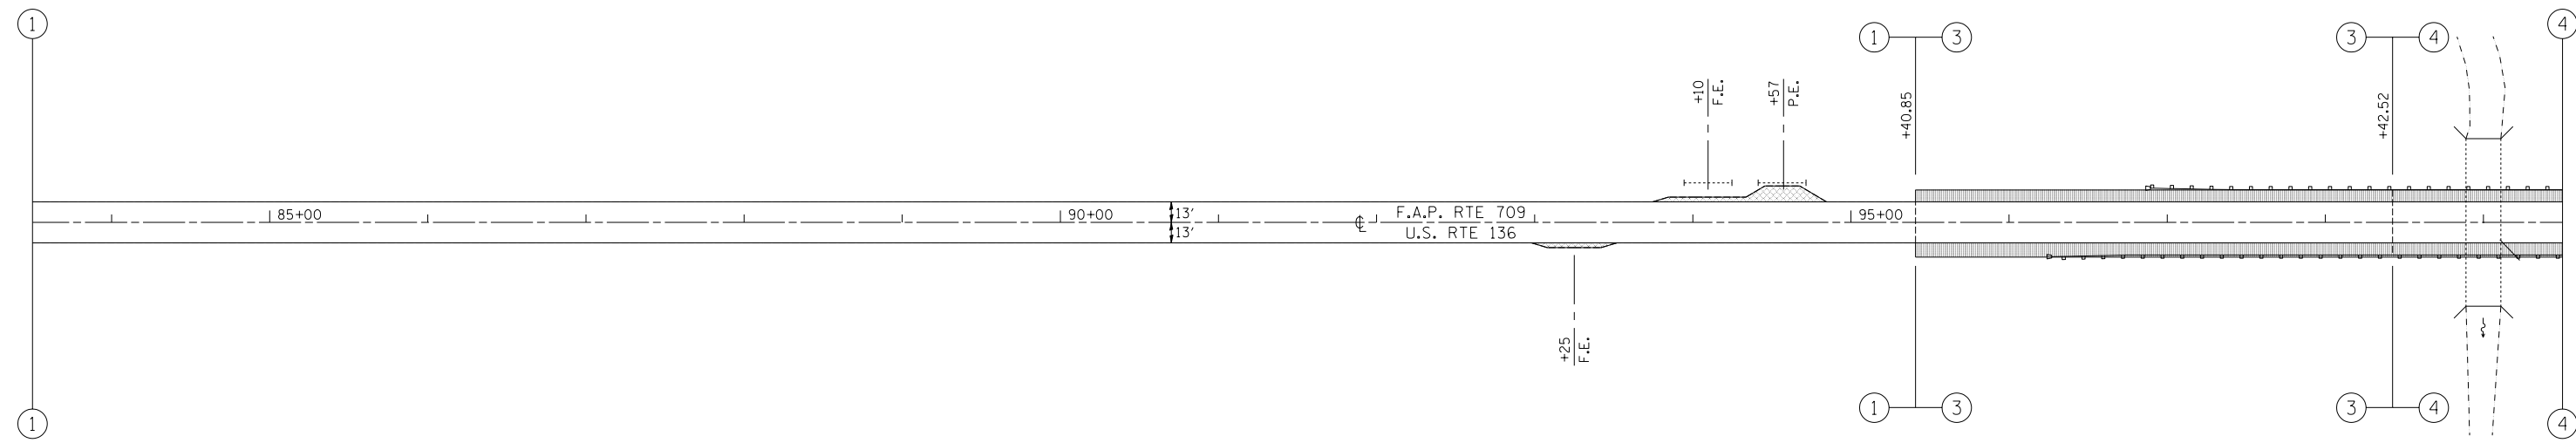

- BITUMINOUS SHOULDERS SUPERPAVE
- INCIDENTAL BITUMINOUS SURFACING

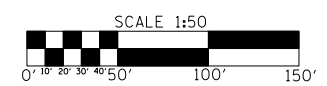

**SEC. 114, T22N, R14W**