



| F.A.P. RTE.         | SECTION  | COUNTY           | TOTAL SHEETS | SHEET NO. |
|---------------------|----------|------------------|--------------|-----------|
| 709                 | *        | **               | 72           | 39        |
| STA. 99+00          |          | TO STA. 129+00   |              |           |
| FED. ROAD DIST. NO. | ILLINOIS | FED. AID PROJECT |              |           |



\* 113(RS-5,BR) & 114RS-2  
 \*\* CHAMPAIGN & VERMILION  
 CONTRACT NO. 90864

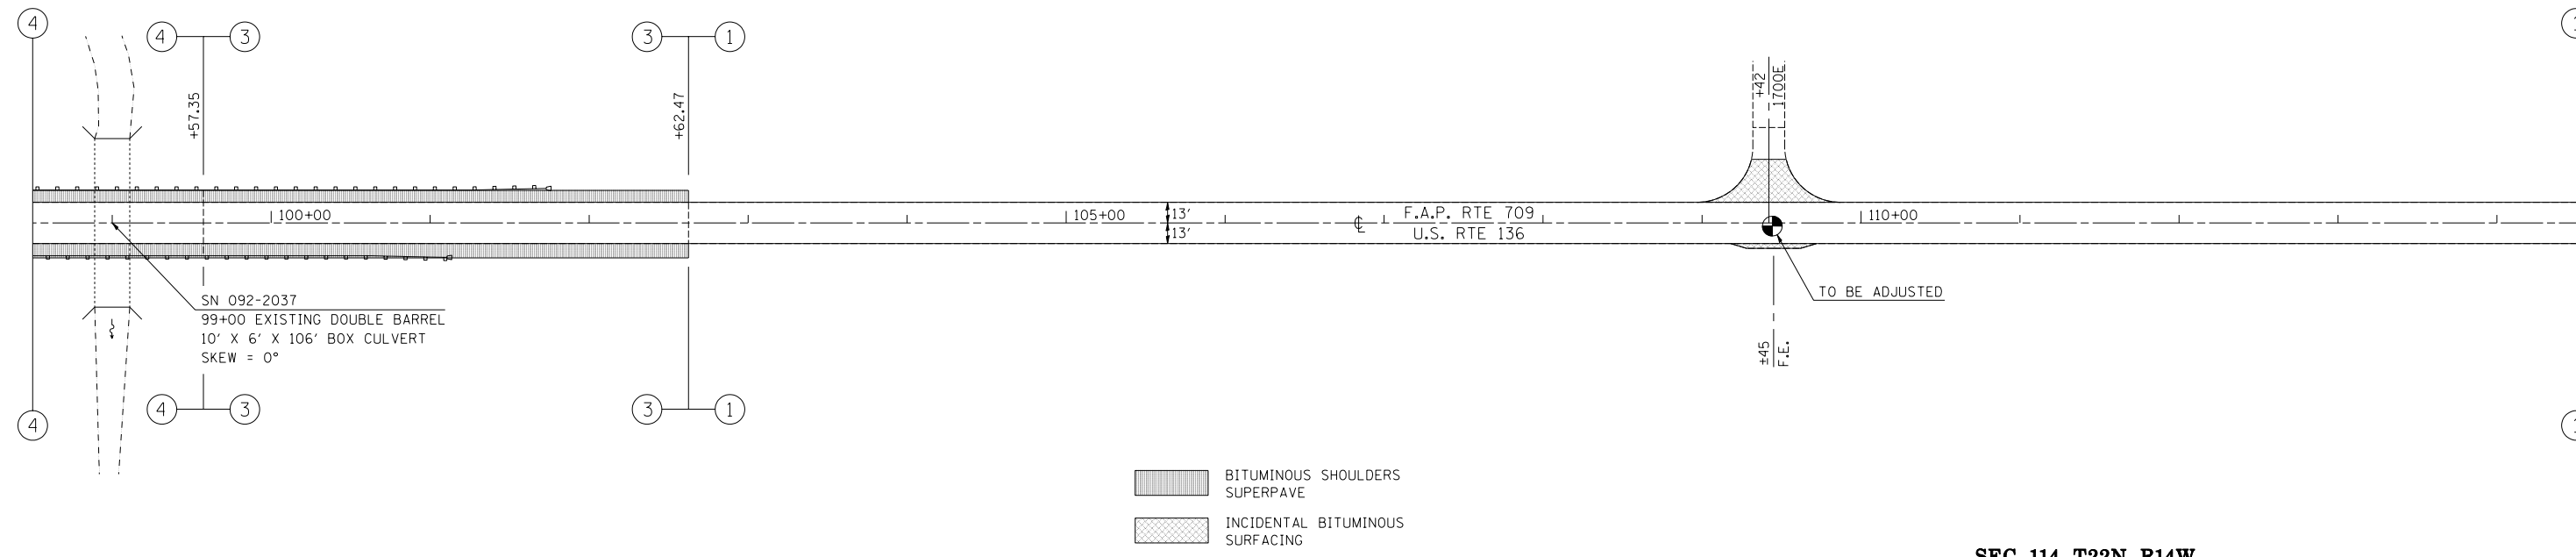


SEC. 114, T22N, R14W

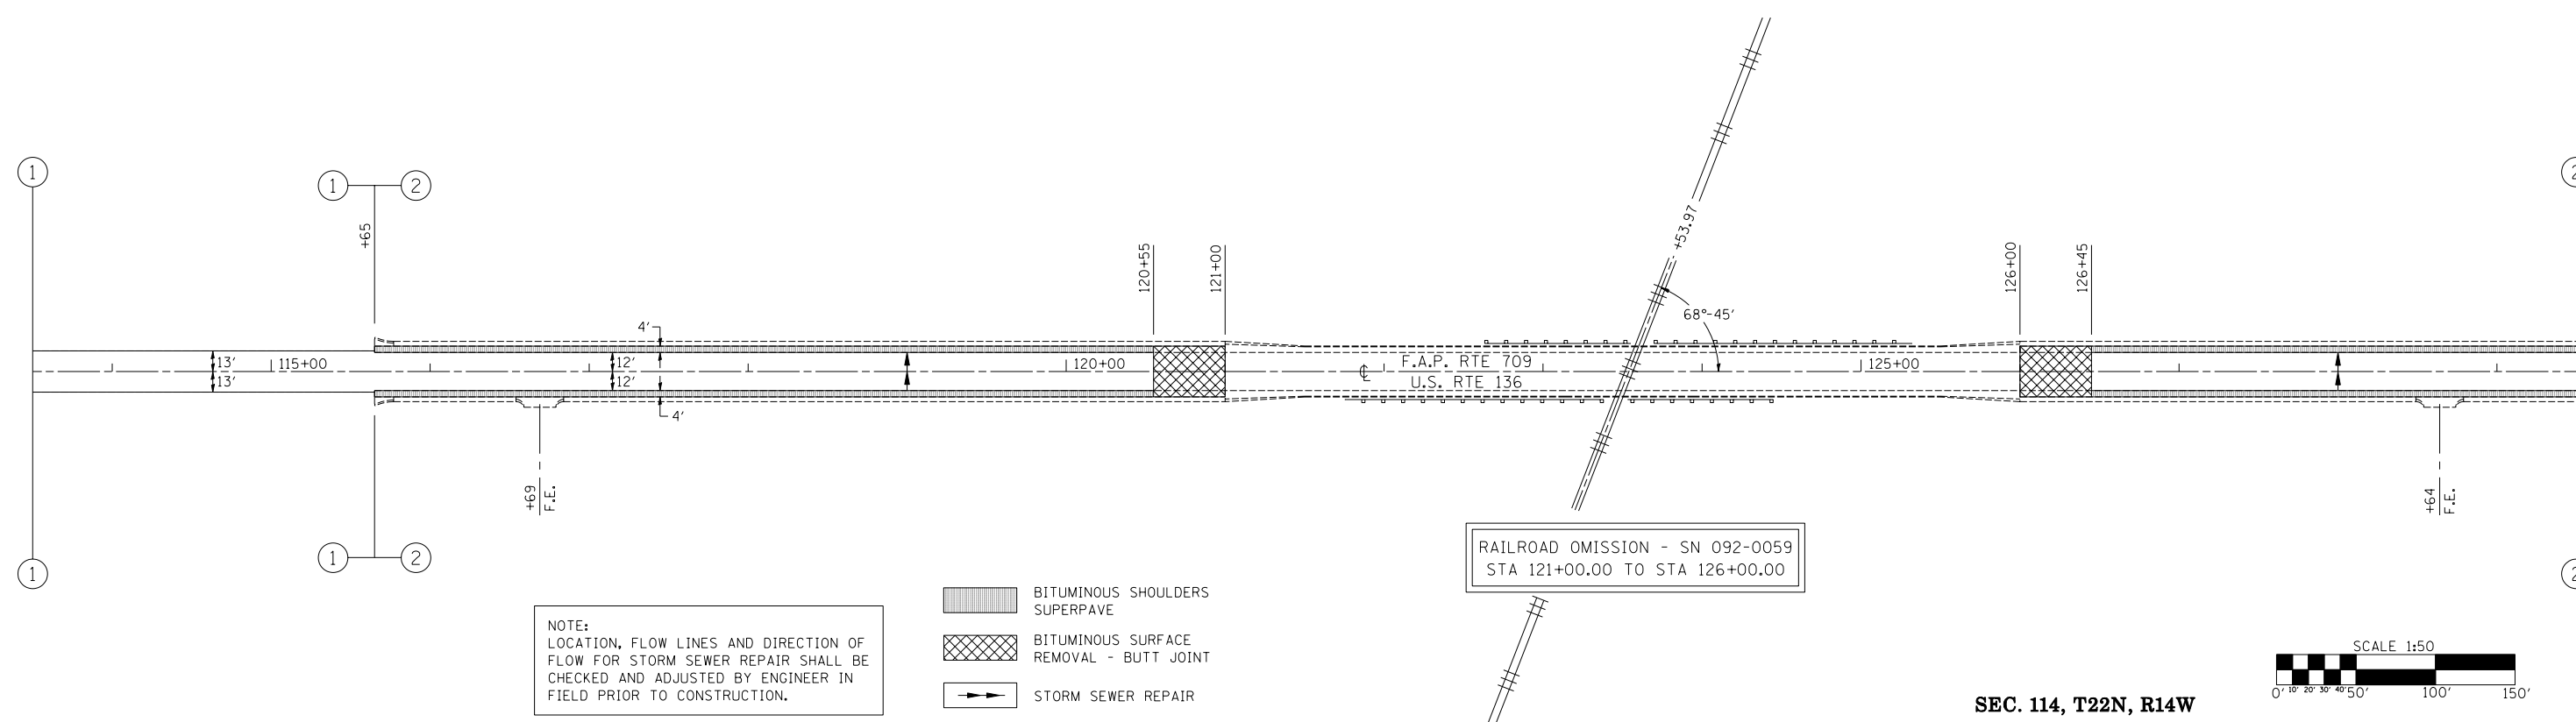

NOTE:  
 LOCATION, FLOW LINES AND DIRECTION OF  
 FLOW FOR STORM SEWER REPAIR SHALL BE  
 CHECKED AND ADJUSTED BY ENGINEER IN  
 FIELD PRIOR TO CONSTRUCTION.

- BITUMINOUS SHOULDERS SUPERPAVE
- BITUMINOUS SURFACE REMOVAL - BUTT JOINT
- STORM SEWER REPAIR

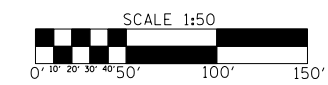

SEC. 114, T22N, R14W