


F.A.P. RTE.	SECTION	COUNTY	TOTAL SHEETS	SHEET NO.
709	*	**	72	40
STA. 129+00		TO STA. 159+00		
FED. ROAD DIST. NO.	ILLINOIS	FED. AID PROJECT		

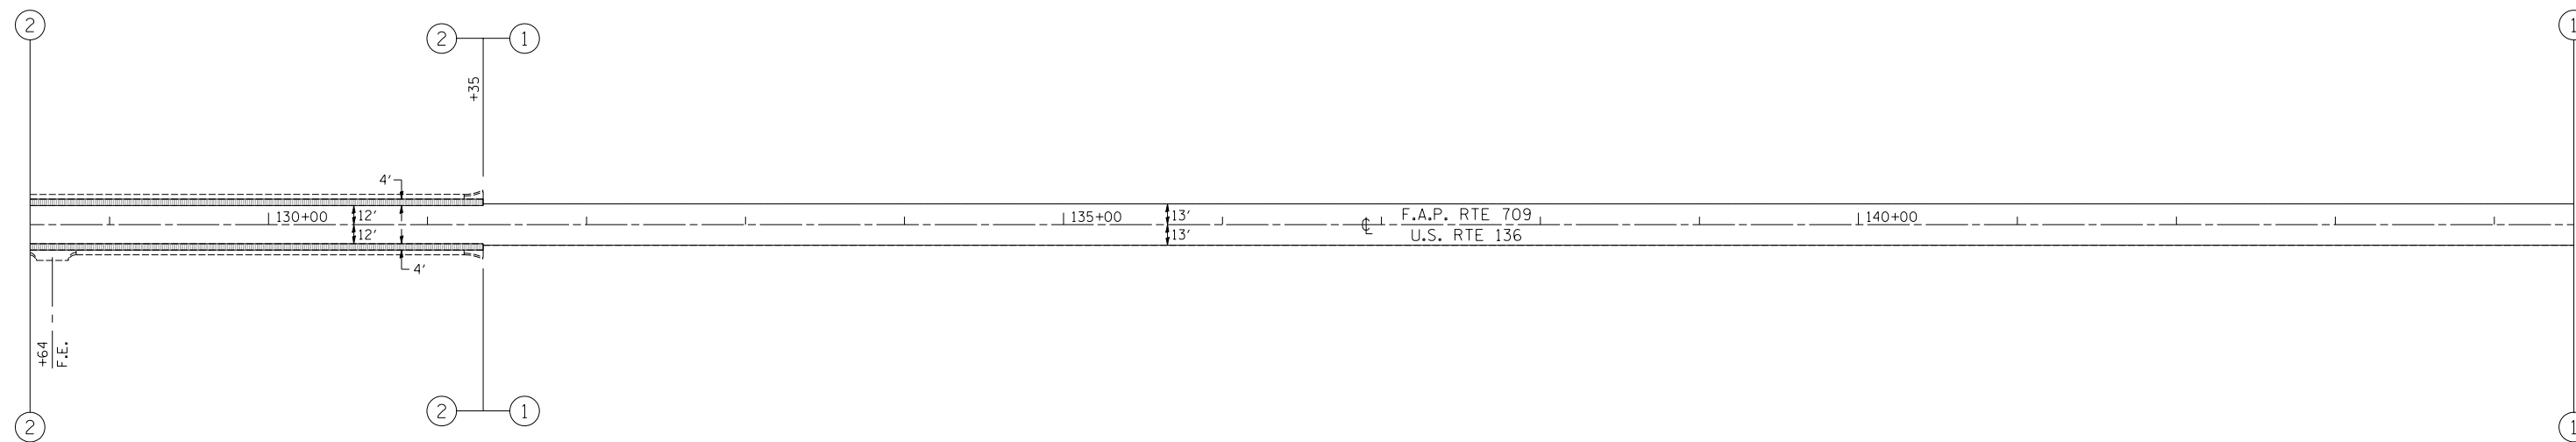


* 113(RS-5, BR) & 114RS-2
 ** CHAMPAIGN & VERMILION
 CONTRACT NO. 90864




BITUMINOUS SHOULDERS
 SUPERPAVE

SEC. 114, T22N, R14W

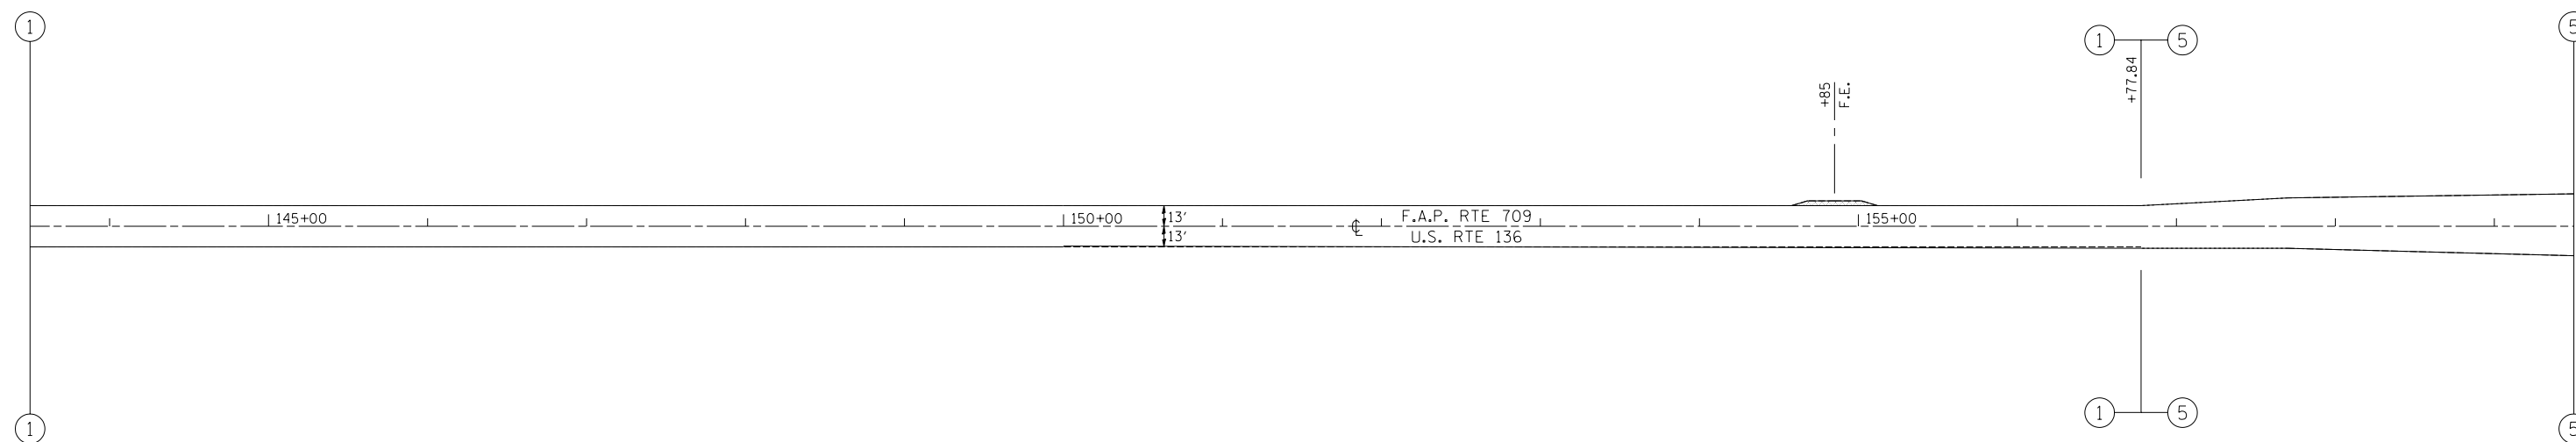

INCIDENTAL BITUMINOUS
 SURFACING

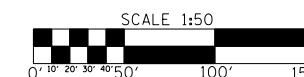

SEC. 114, T22N, R14W