


75 70 65 60 55 50 45 40 35 30 25 20 15 10 5 0 5 10 15 20 25 30 35 40 45 50 55 60 65 70 75

F.A.P. RTE.	SECTION	COUNTY	TOTAL SHEETS	SHEET NO.
709	*	**	72	64
STA. 484+41.60		TO STA. 484+68.30		
FED. ROAD DIST. NO.		ILLINOIS FED. AID PROJECT		
* 113(RS-5, BR) & 114RS-2 ** CHAMPAIGN & VERMILION CONTRACT NO. 90864				


BY	DATE

FINAL SURVEY	SURVEYED
NO. 1	
NO. 2	
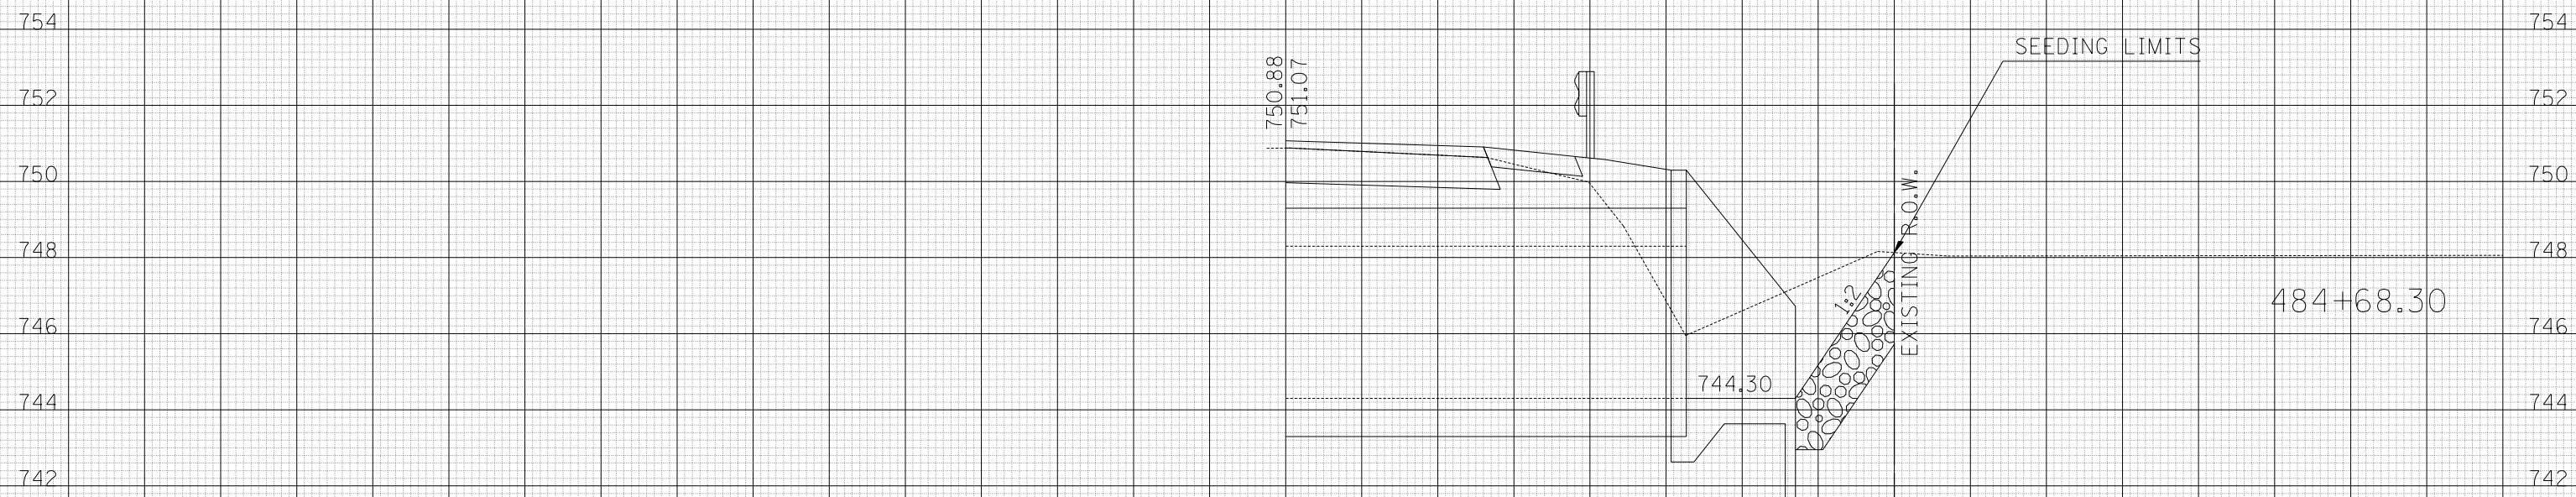

BY	DATE

ORIGINAL SURVEY	SURVEYED
NO. 1	
NO. 2	
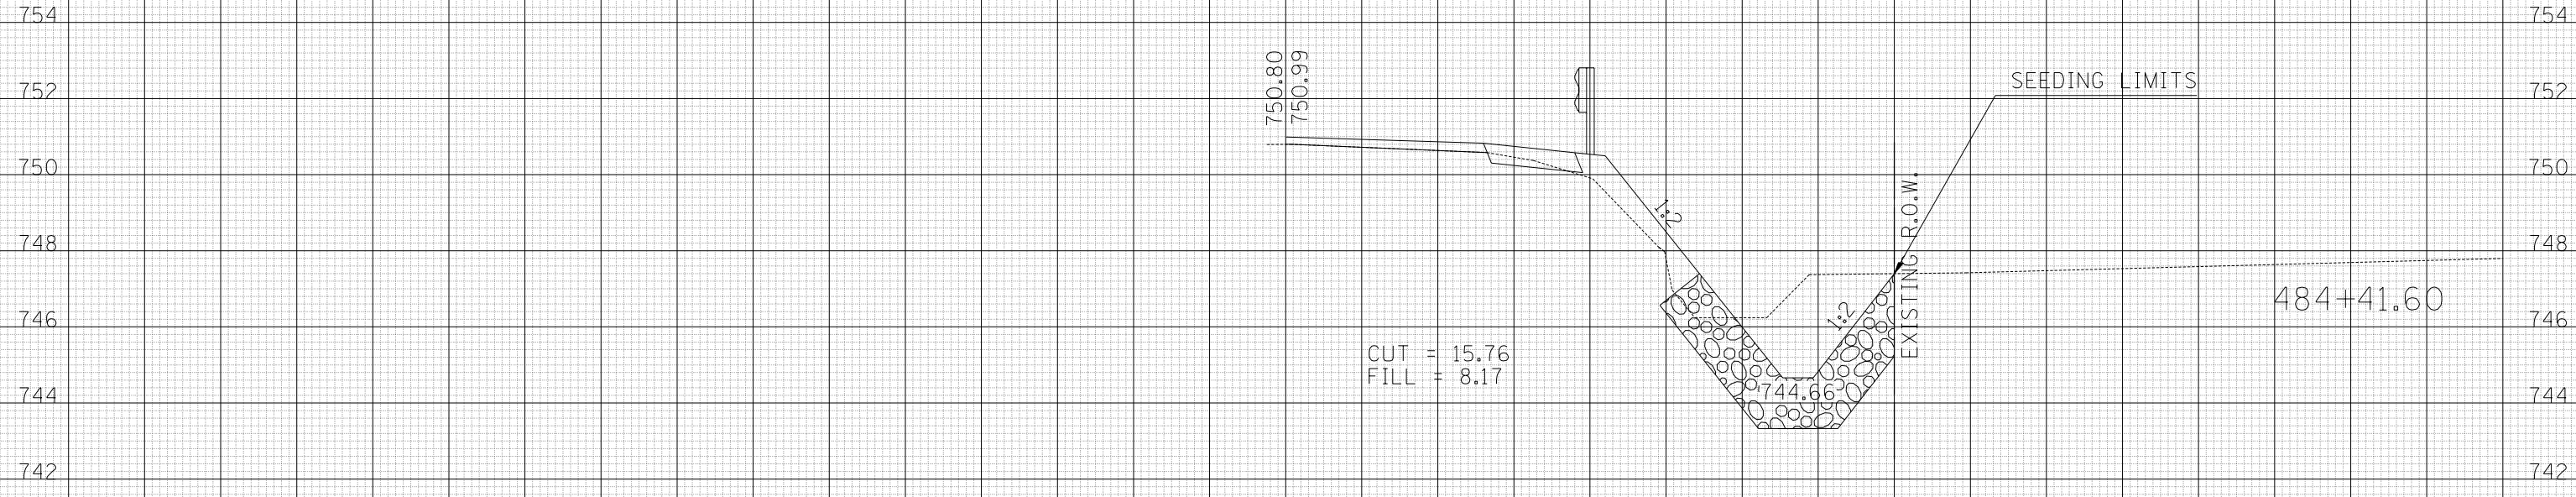

75 70 65 60 55 50 45 40 35 30 25 20 15 10 5 0 5 10 15 20 25 30 35 40 45 50 55 60 65 70 75