


Sec. 4, T.5 N., R.7 W., 4th P.M.

ROUTE NO.	SECTION	COUNTY	TOTAL SHEETS	SHEET NO.
F.A.S. 1425	00105-00-7P	HANCOCK	11	4
F.H.W.A. REG. NO. 4		ILLINOIS		PROJECT

CROP PRODUCTION DONALD L. EDWARD D. SCHILSON DYCUS SERVICES, INC.

ERIC S. LASHBROOK & BRANDY J. LASHBROOK

M & T HARRELL LIMITED PARTNERSHIP

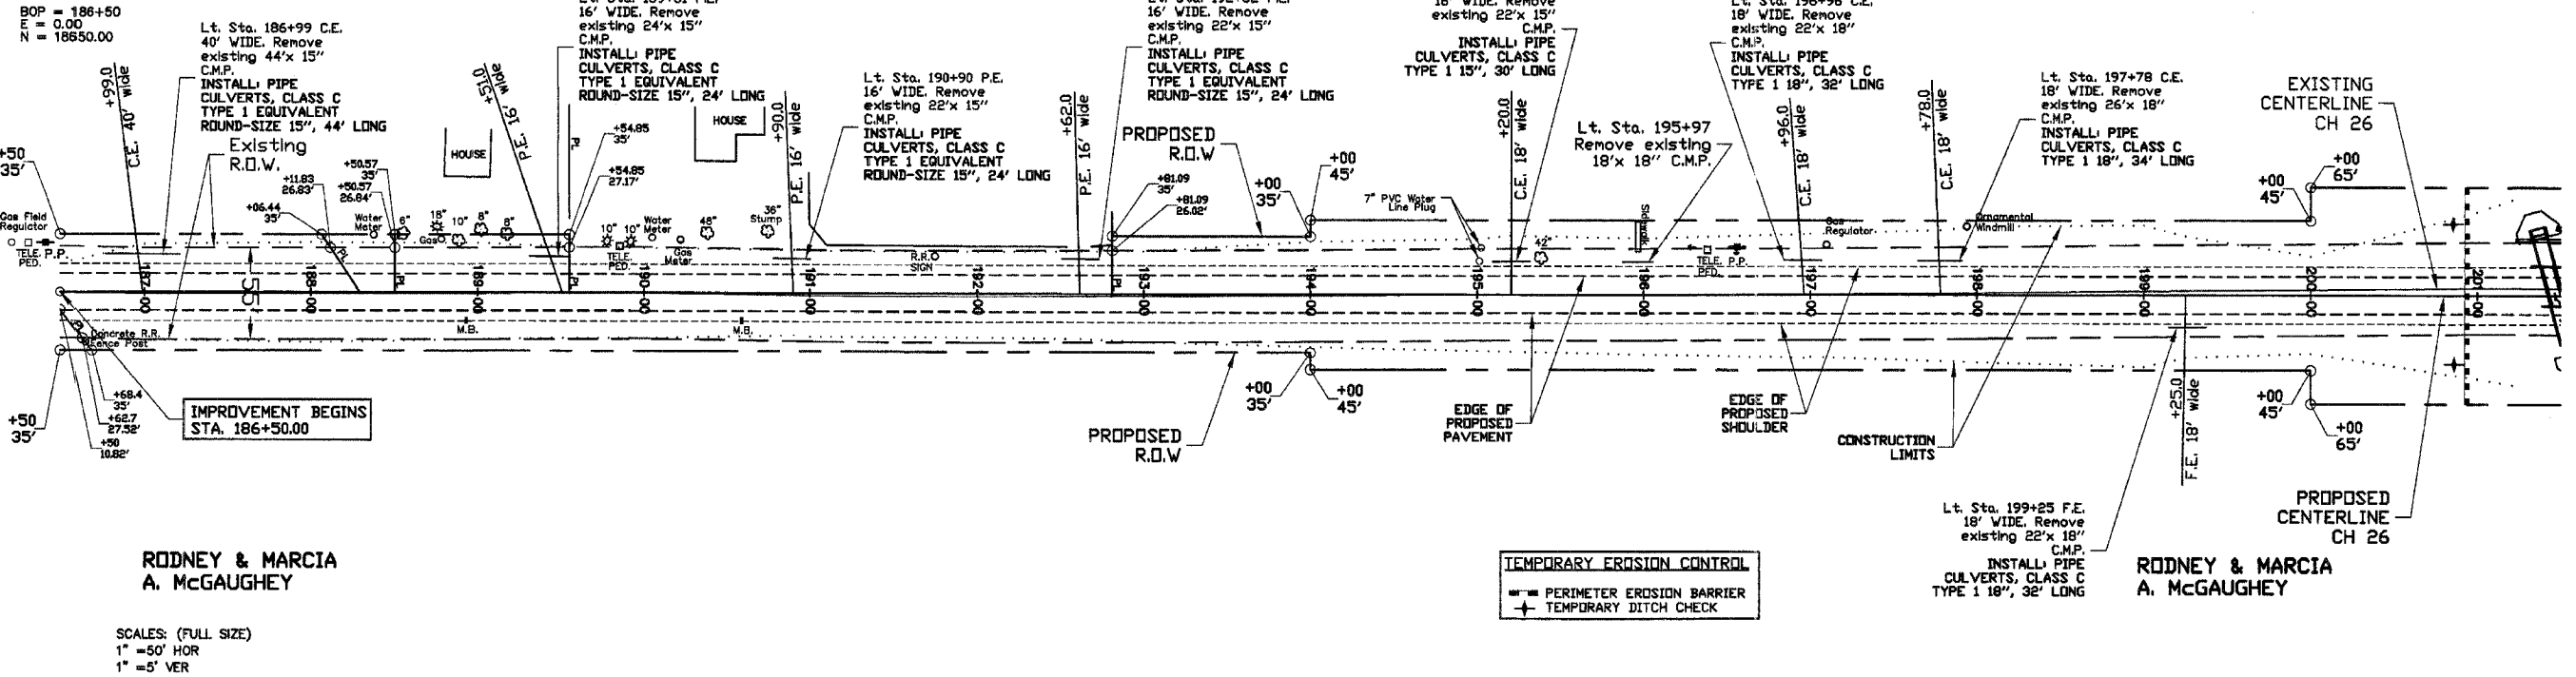

RODNEY & MARCIA A. MCGAUGHEY

RODNEY & MARCIA A. MCGAUGHEY

SCALES: (FULL SIZE)
 1" = 50' HOR
 1" = 5' VER

Sec. 3, T.5 N., R.7 W., 4th P.M.

