


ROUTE NO.	SECTION	COUNTY	TOTAL SHEETS	SHEET NO.
F.A.S. 1425	99-00103-00-PP	HANCOCK	11	6
F.H.W.A. REG. NO. 4		ILLINOIS		PROJECT

Sec. 4, T.5 N., R.7 W., 4th P.M.

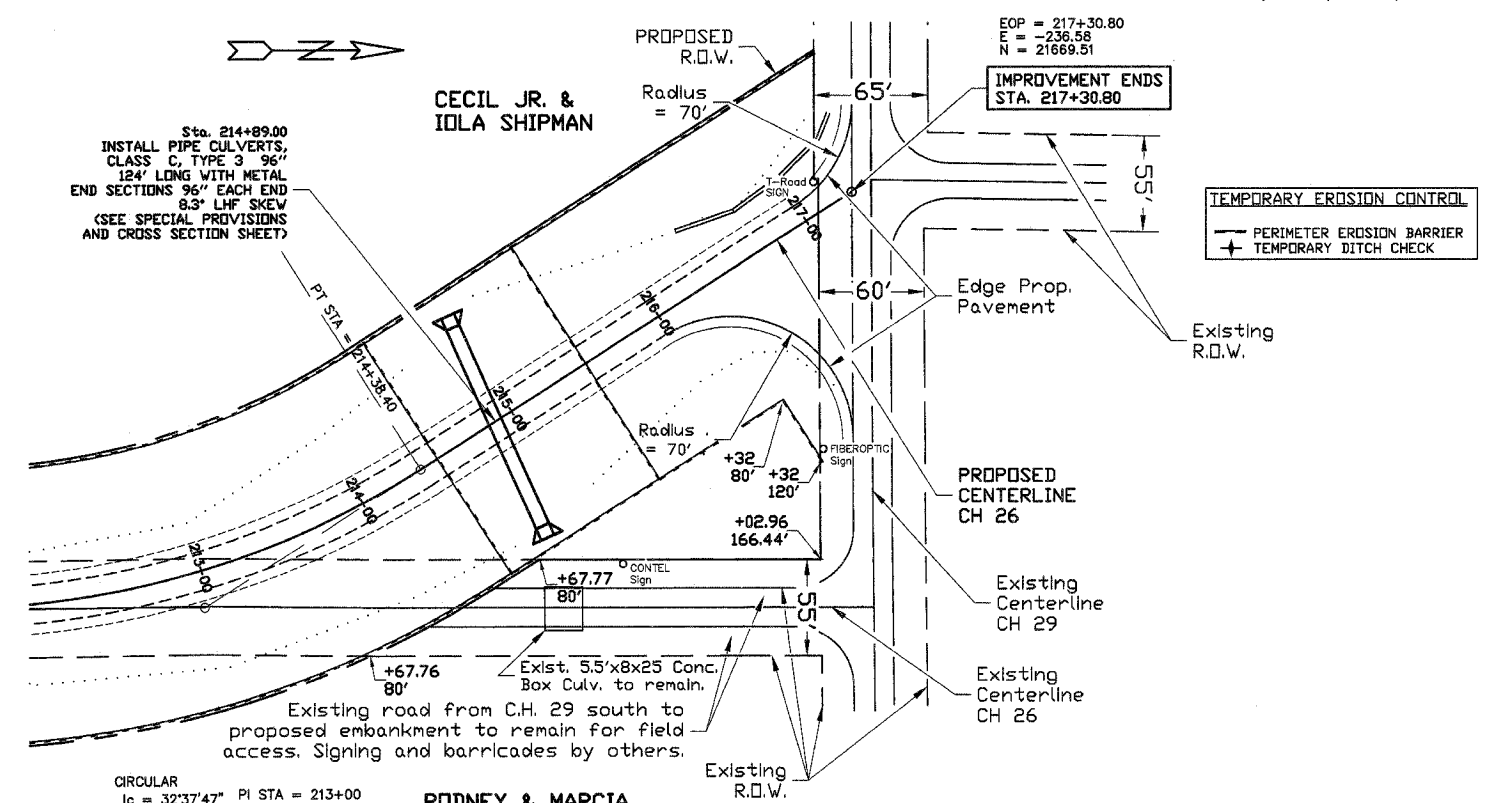

Sec. 3, T.5 N., R.7 W., 4th P.M.

CIRCULAR
 $l_c = 32'37.47''$ PI STA = 213+00
 $D_a = 11'27.33''$ E = 0.00
 N = 21300.00
 $l = 32'37.47''$

SCALES:
 1" = 50' HOR (FULL SIZE)
 1" = 5' VER

**RODNEY & MARCIA
 A. MCGAUGHEY**

