


ROUTE NO.	SECTION	COUNTY	TOTAL SHEETS	SHEET NO.
F.A.S. 1425	35-00103-00-FP	HANCOCK	11	11
F.H.W.A. REG. NO. 4	ILLINOIS	PROJECT		

PLOTTED 02/10/06

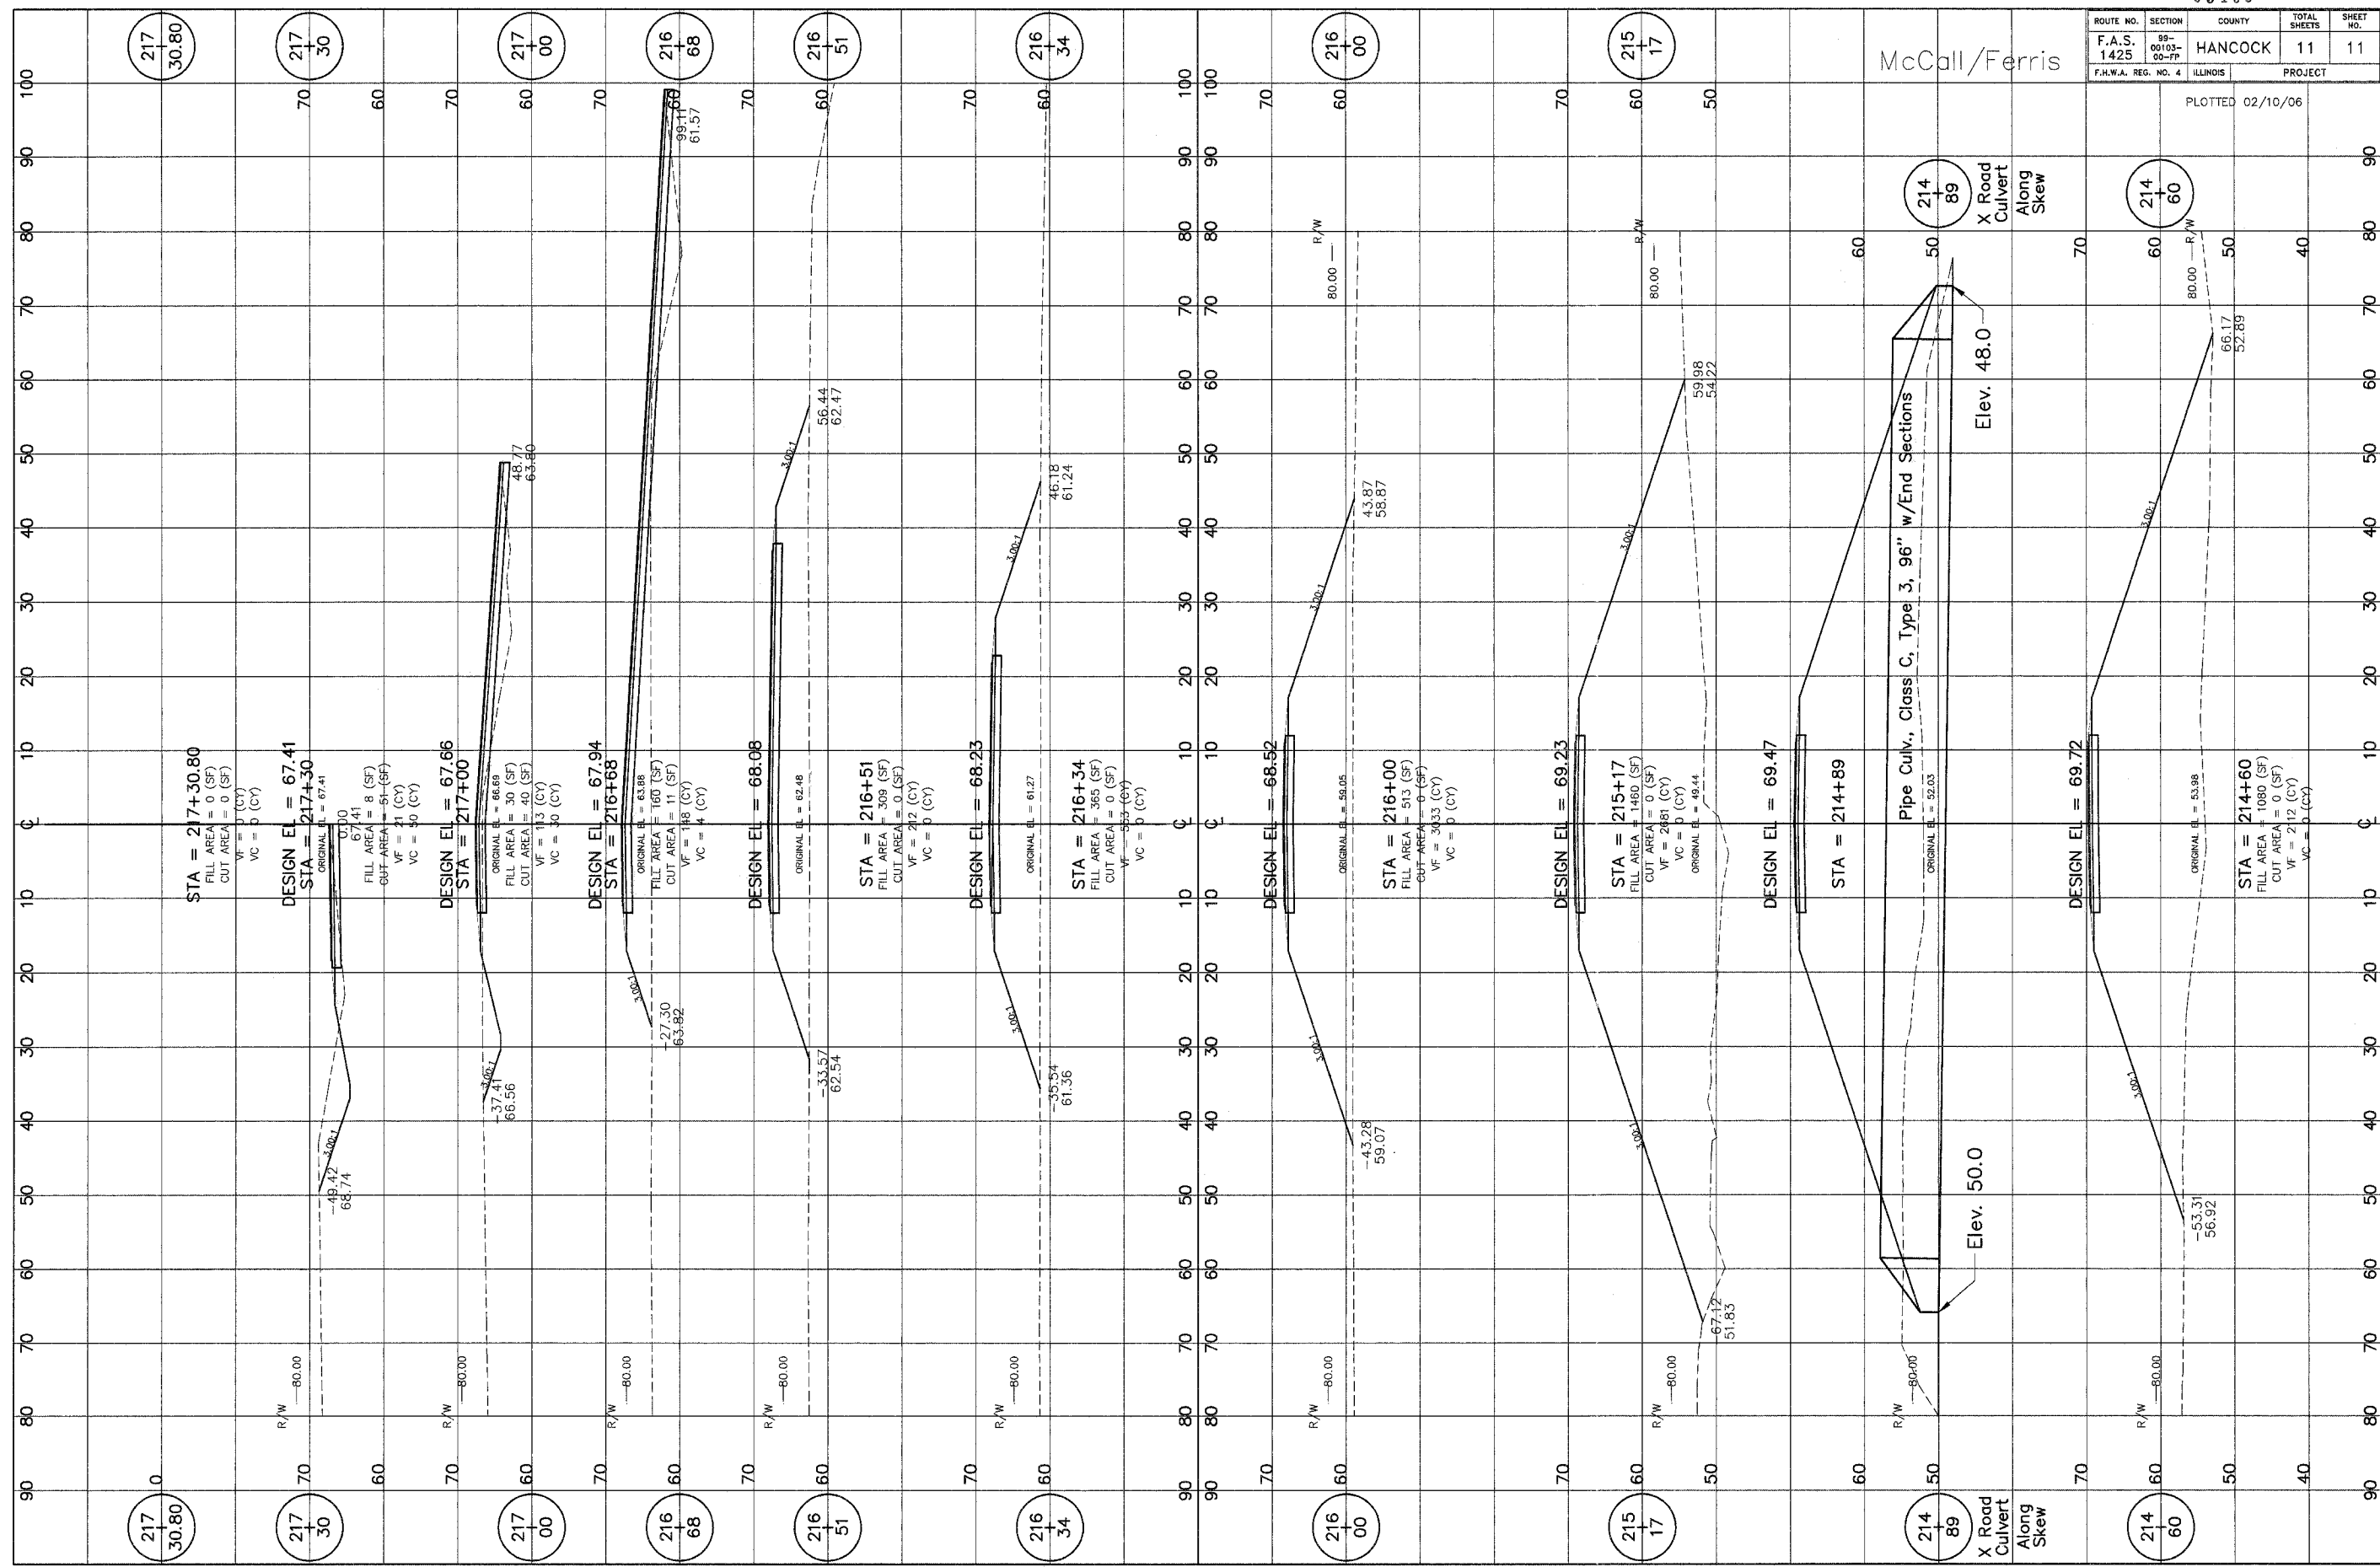

McCall/Ferris

214 89
X Road
Culvert
Along
Skew

Elev. 48.0

Pipe Culv., Class C, Type 3, 96" w/End Sections

Elev. 50.0

214 60

214 89
X Road
Culvert
Along
Skew