
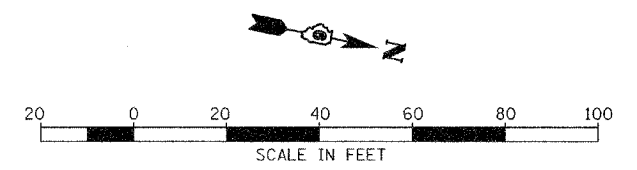


F.A.S. RTE.	SECTION	COUNTY	TOTAL SHEETS	SHEET NO.
582	92-00061-00-RS	SCHUYLER	21	21
STA. 0+00.00		TO STA. 29+00.00		
FED. ROAD DIST. NO.	ILLINOIS	PROJECT NO. SR-582(115)		

CONTRACT NO. 93410

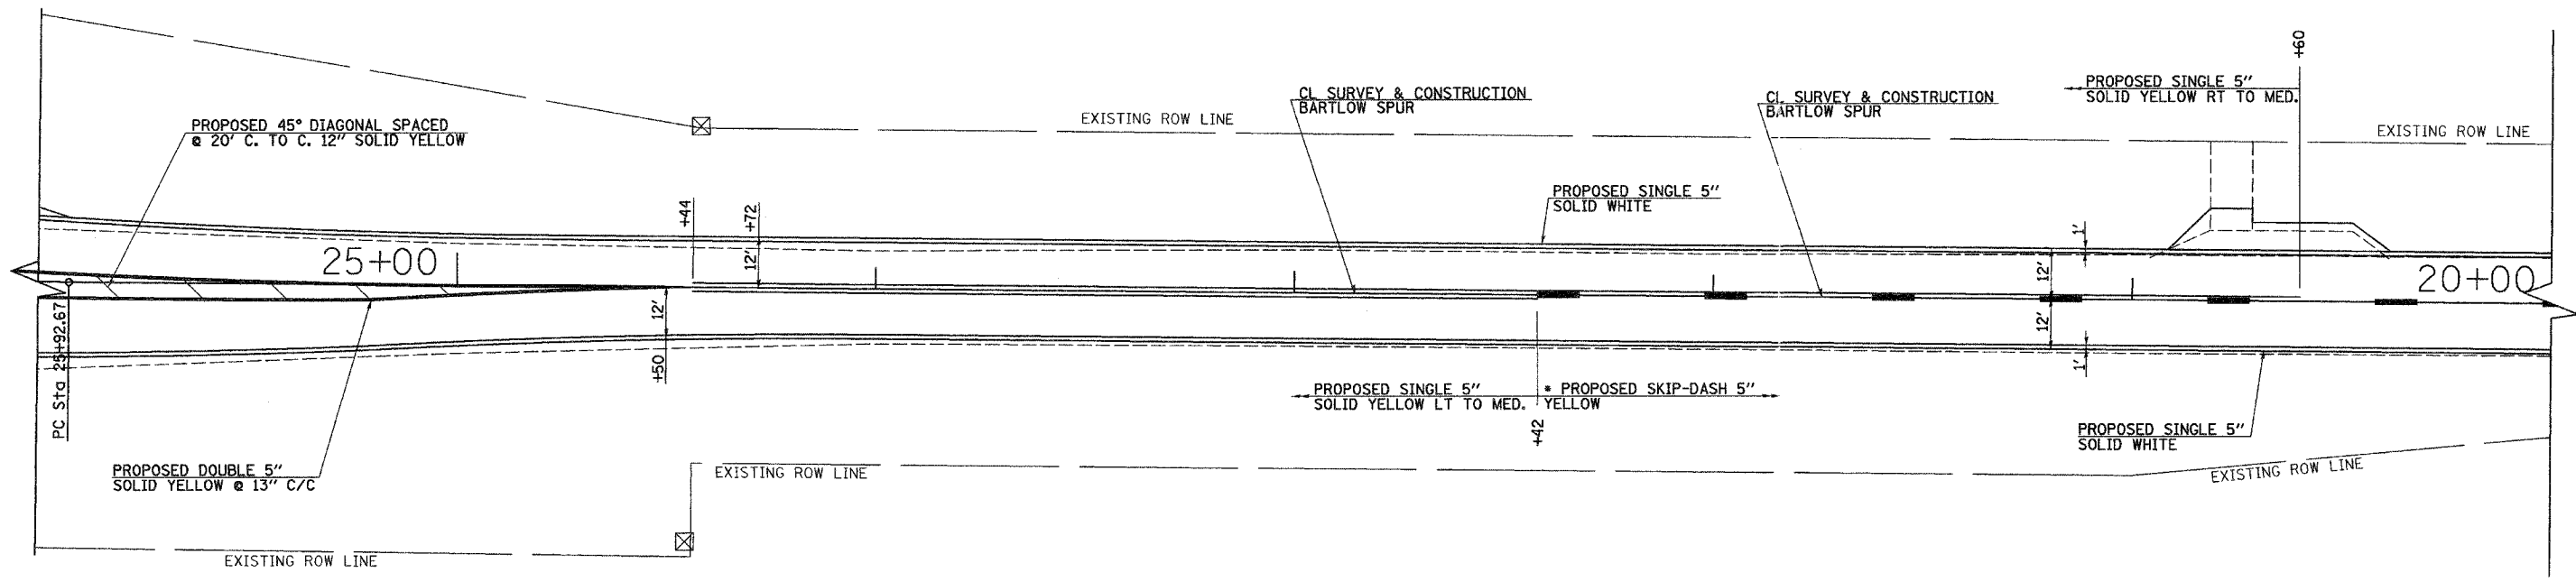

• NOTE:
BARTLOW SPUR STATIONING AND STRIPING
STARTS AT STA 99+95 (STATION EQUATION)
STA 0+00 BK = STA 100+00.00 AH

REVISIONS	
NAME	DATE

ILLINOIS DEPARTMENT OF TRANSPORTATION

**COUNTY HIGHWAY 1
PAVEMENT MARKING PLANS**

DATE JULY 27, 2005

DRAWN BY: JCW
CHECKED BY: JRB