


3/7/2006

P:\B41104\B41104\Contract\4481\B41104a_SFD001.dwg

FRM	DATE
SURVEYED	BY
NOTE BOOK	
AREAS CHECKED	
AREAS CHECKED	

ORIGINAL	DATE
SURVEY	BY
NOTE BOOK	
AREAS CHECKED	
AREAS CHECKED	

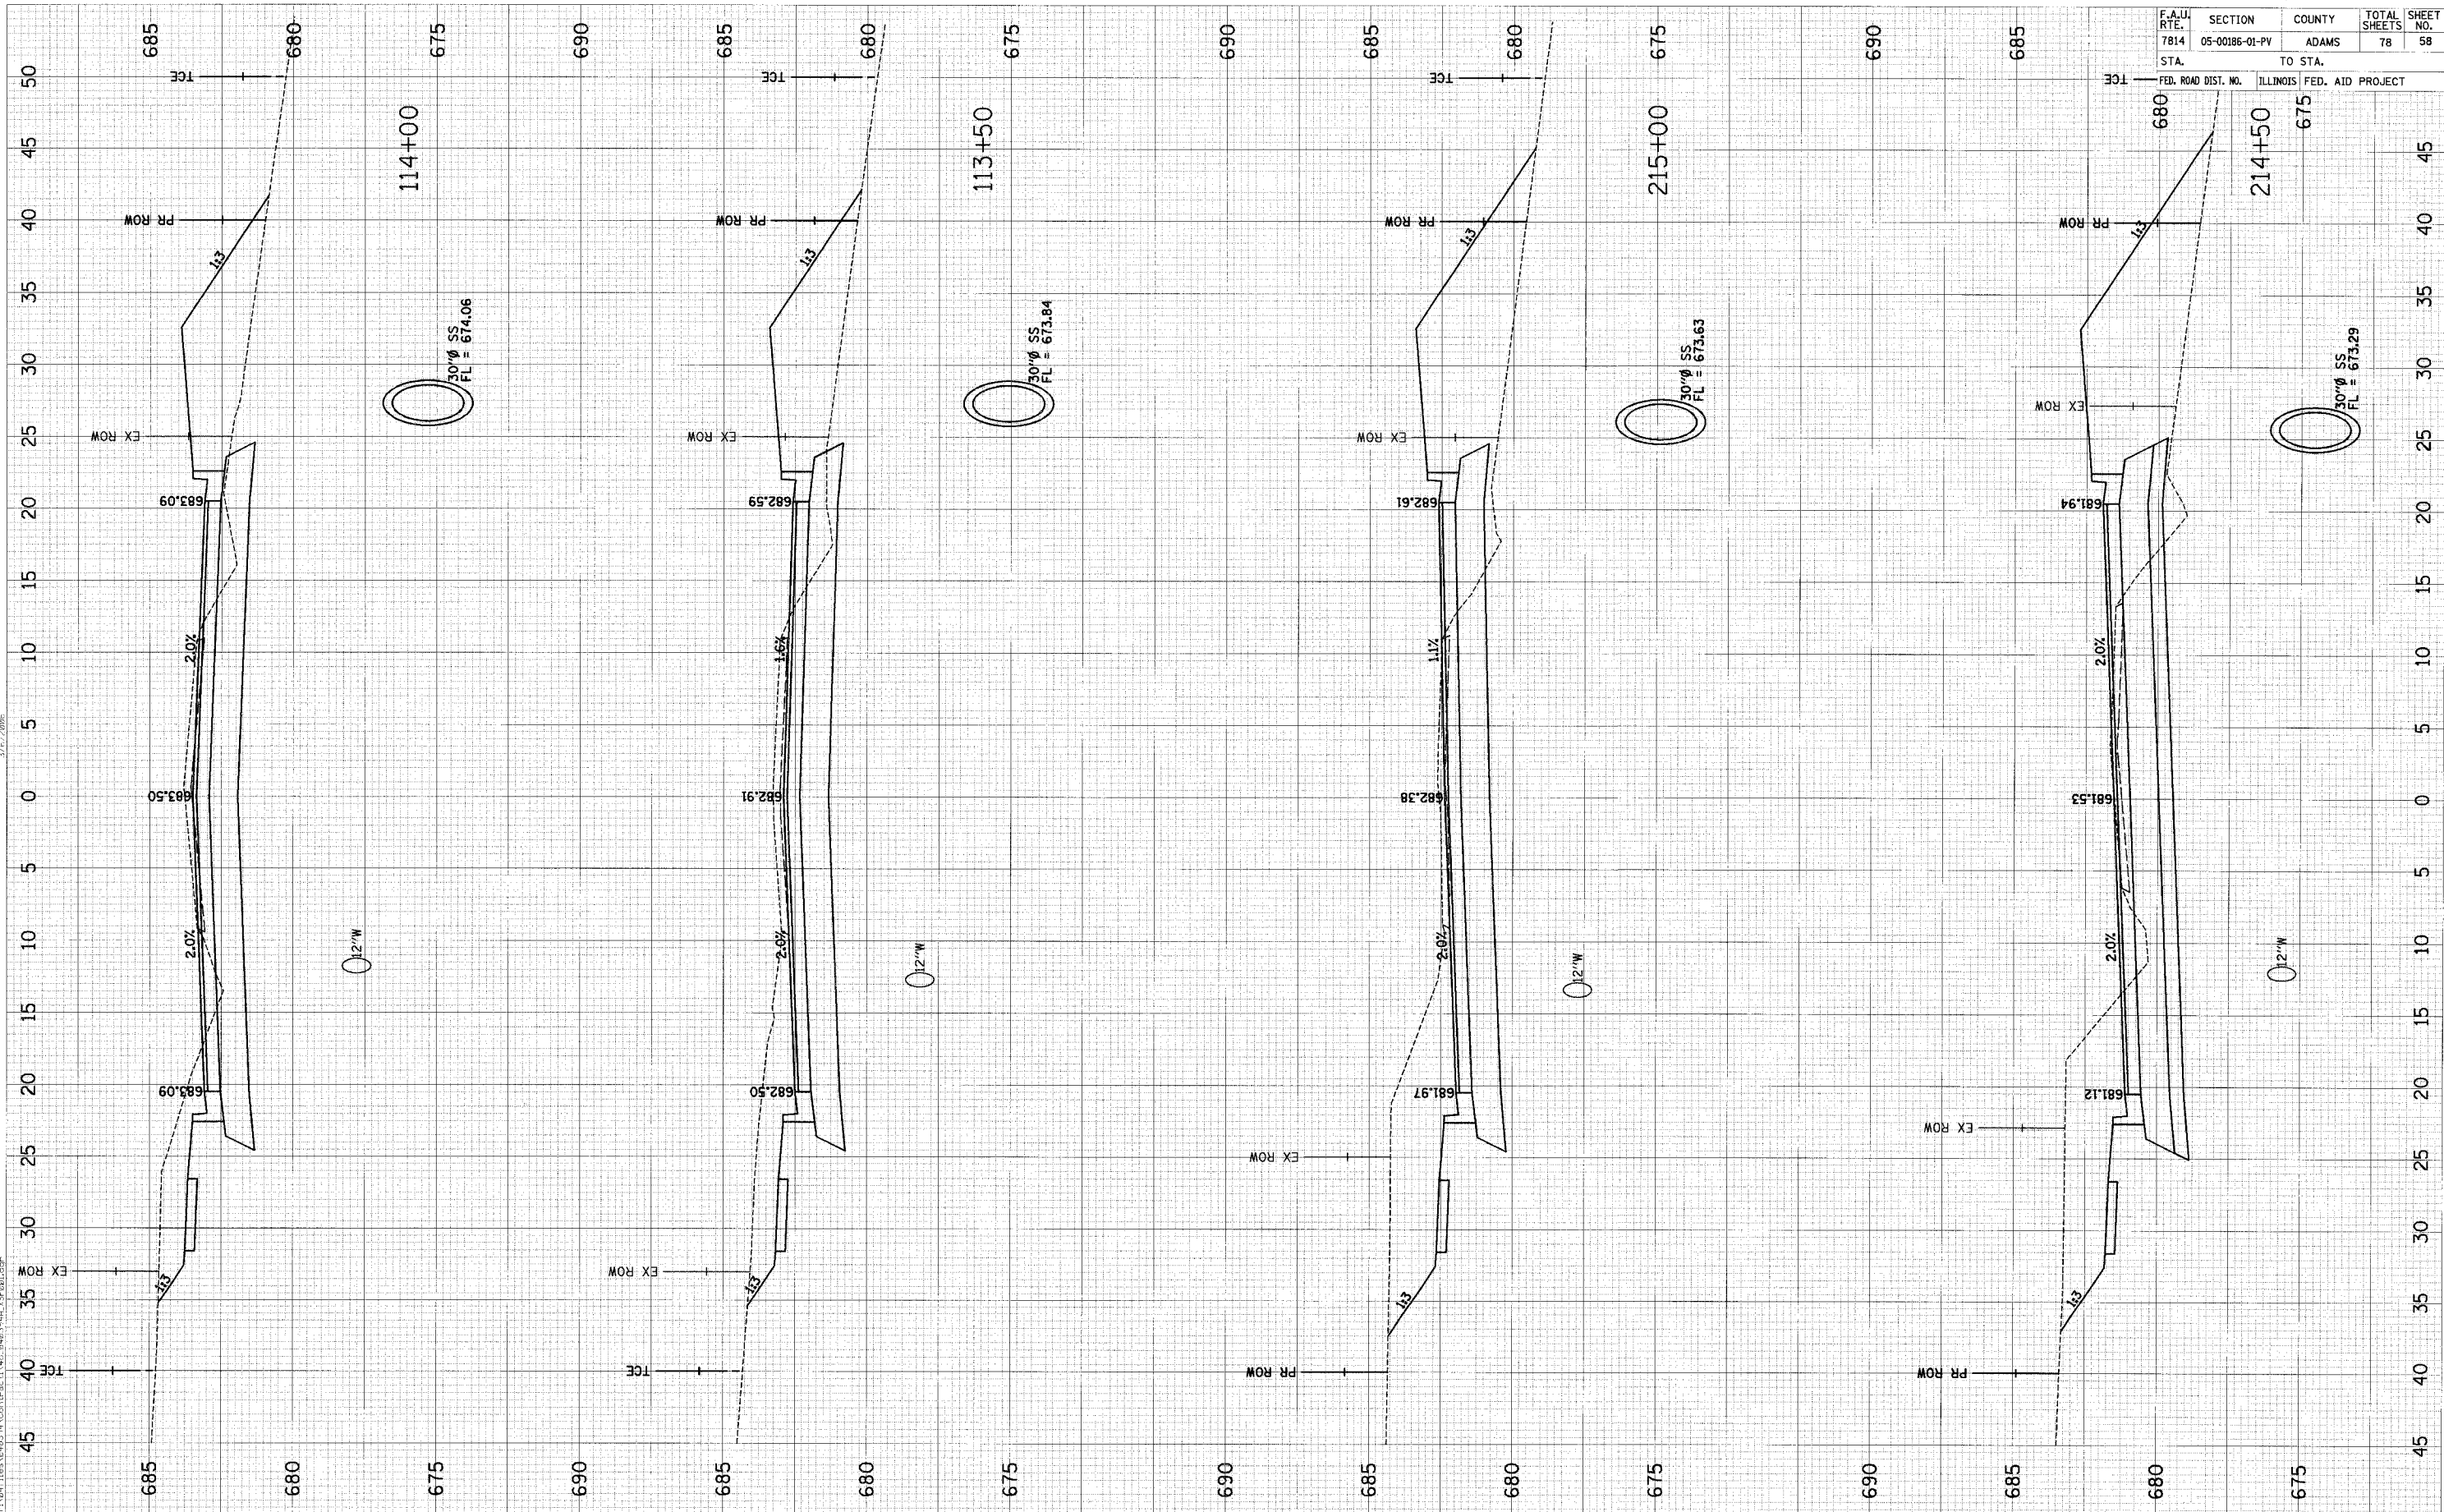

F.A.U. RTE.	SECTION	COUNTY	TOTAL SHEETS	SHEET NO.
7814	05-00186-01-PV	ADAMS	78	58

STA. TO STA. ILLINOIS FED. AID PROJECT