


08413

F.A.J.J. RTE.	SECTION	COUNTY	TOTAL SHEETS	SHEET NO.
7814	05-00186-01-PV	ADAMS	78	67
STA.		TO STA.		
FED. ROAD DIST. NO.	ILLINOIS	FED. AID PROJECT		

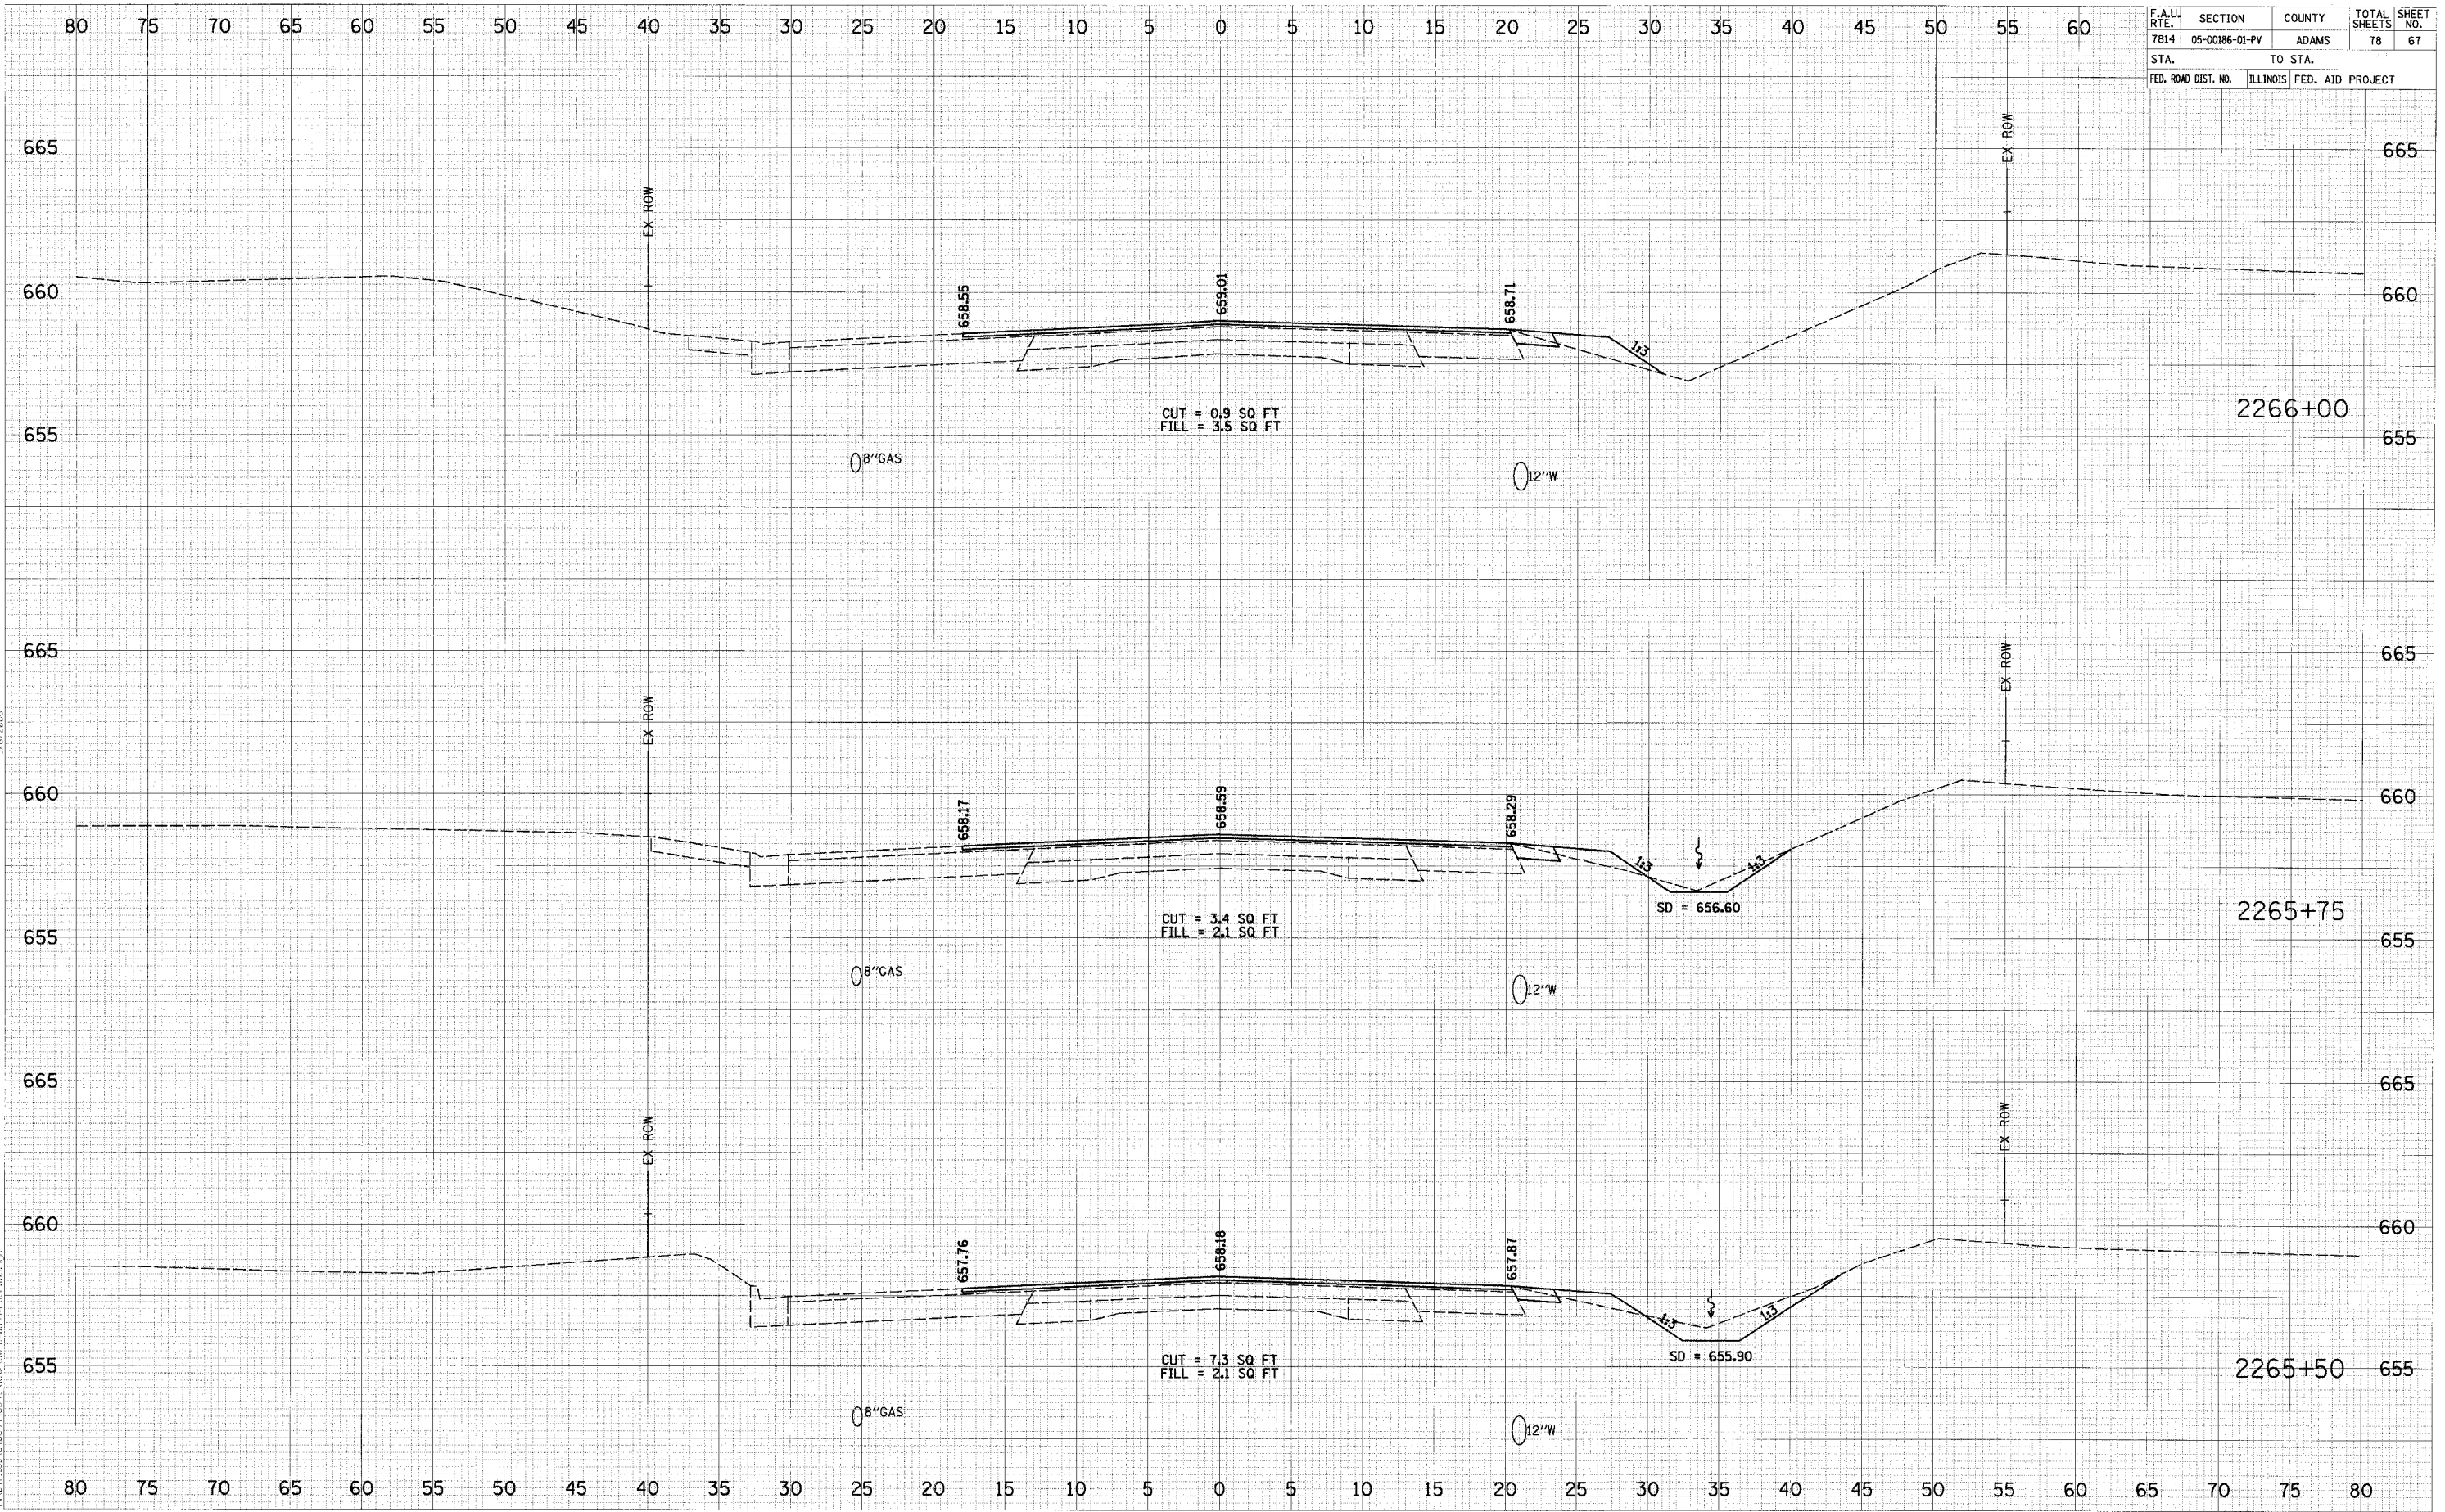

FINISH SURVEYED	BY	DATE
SURVEY		
NOTE BOOK		
AREAS CHECKED		

ORIGINAL SURVEYED	BY	DATE
SURVEY		
NOTE BOOK		
AREAS CHECKED		

3/16/2005
 D:\241\as_040274\Cont.apl_59_2-23344\SEB03.dgn