


F.A.U. RTE. 7814	SECTION 05-00186-01-PV	COUNTY ADAMS	TOTAL SHEETS 78	SHEET NO. 72
STA. _____		TO STA. _____		
FED. ROAD DIST. NO. _____		ILLINOIS FED. AID PROJECT		

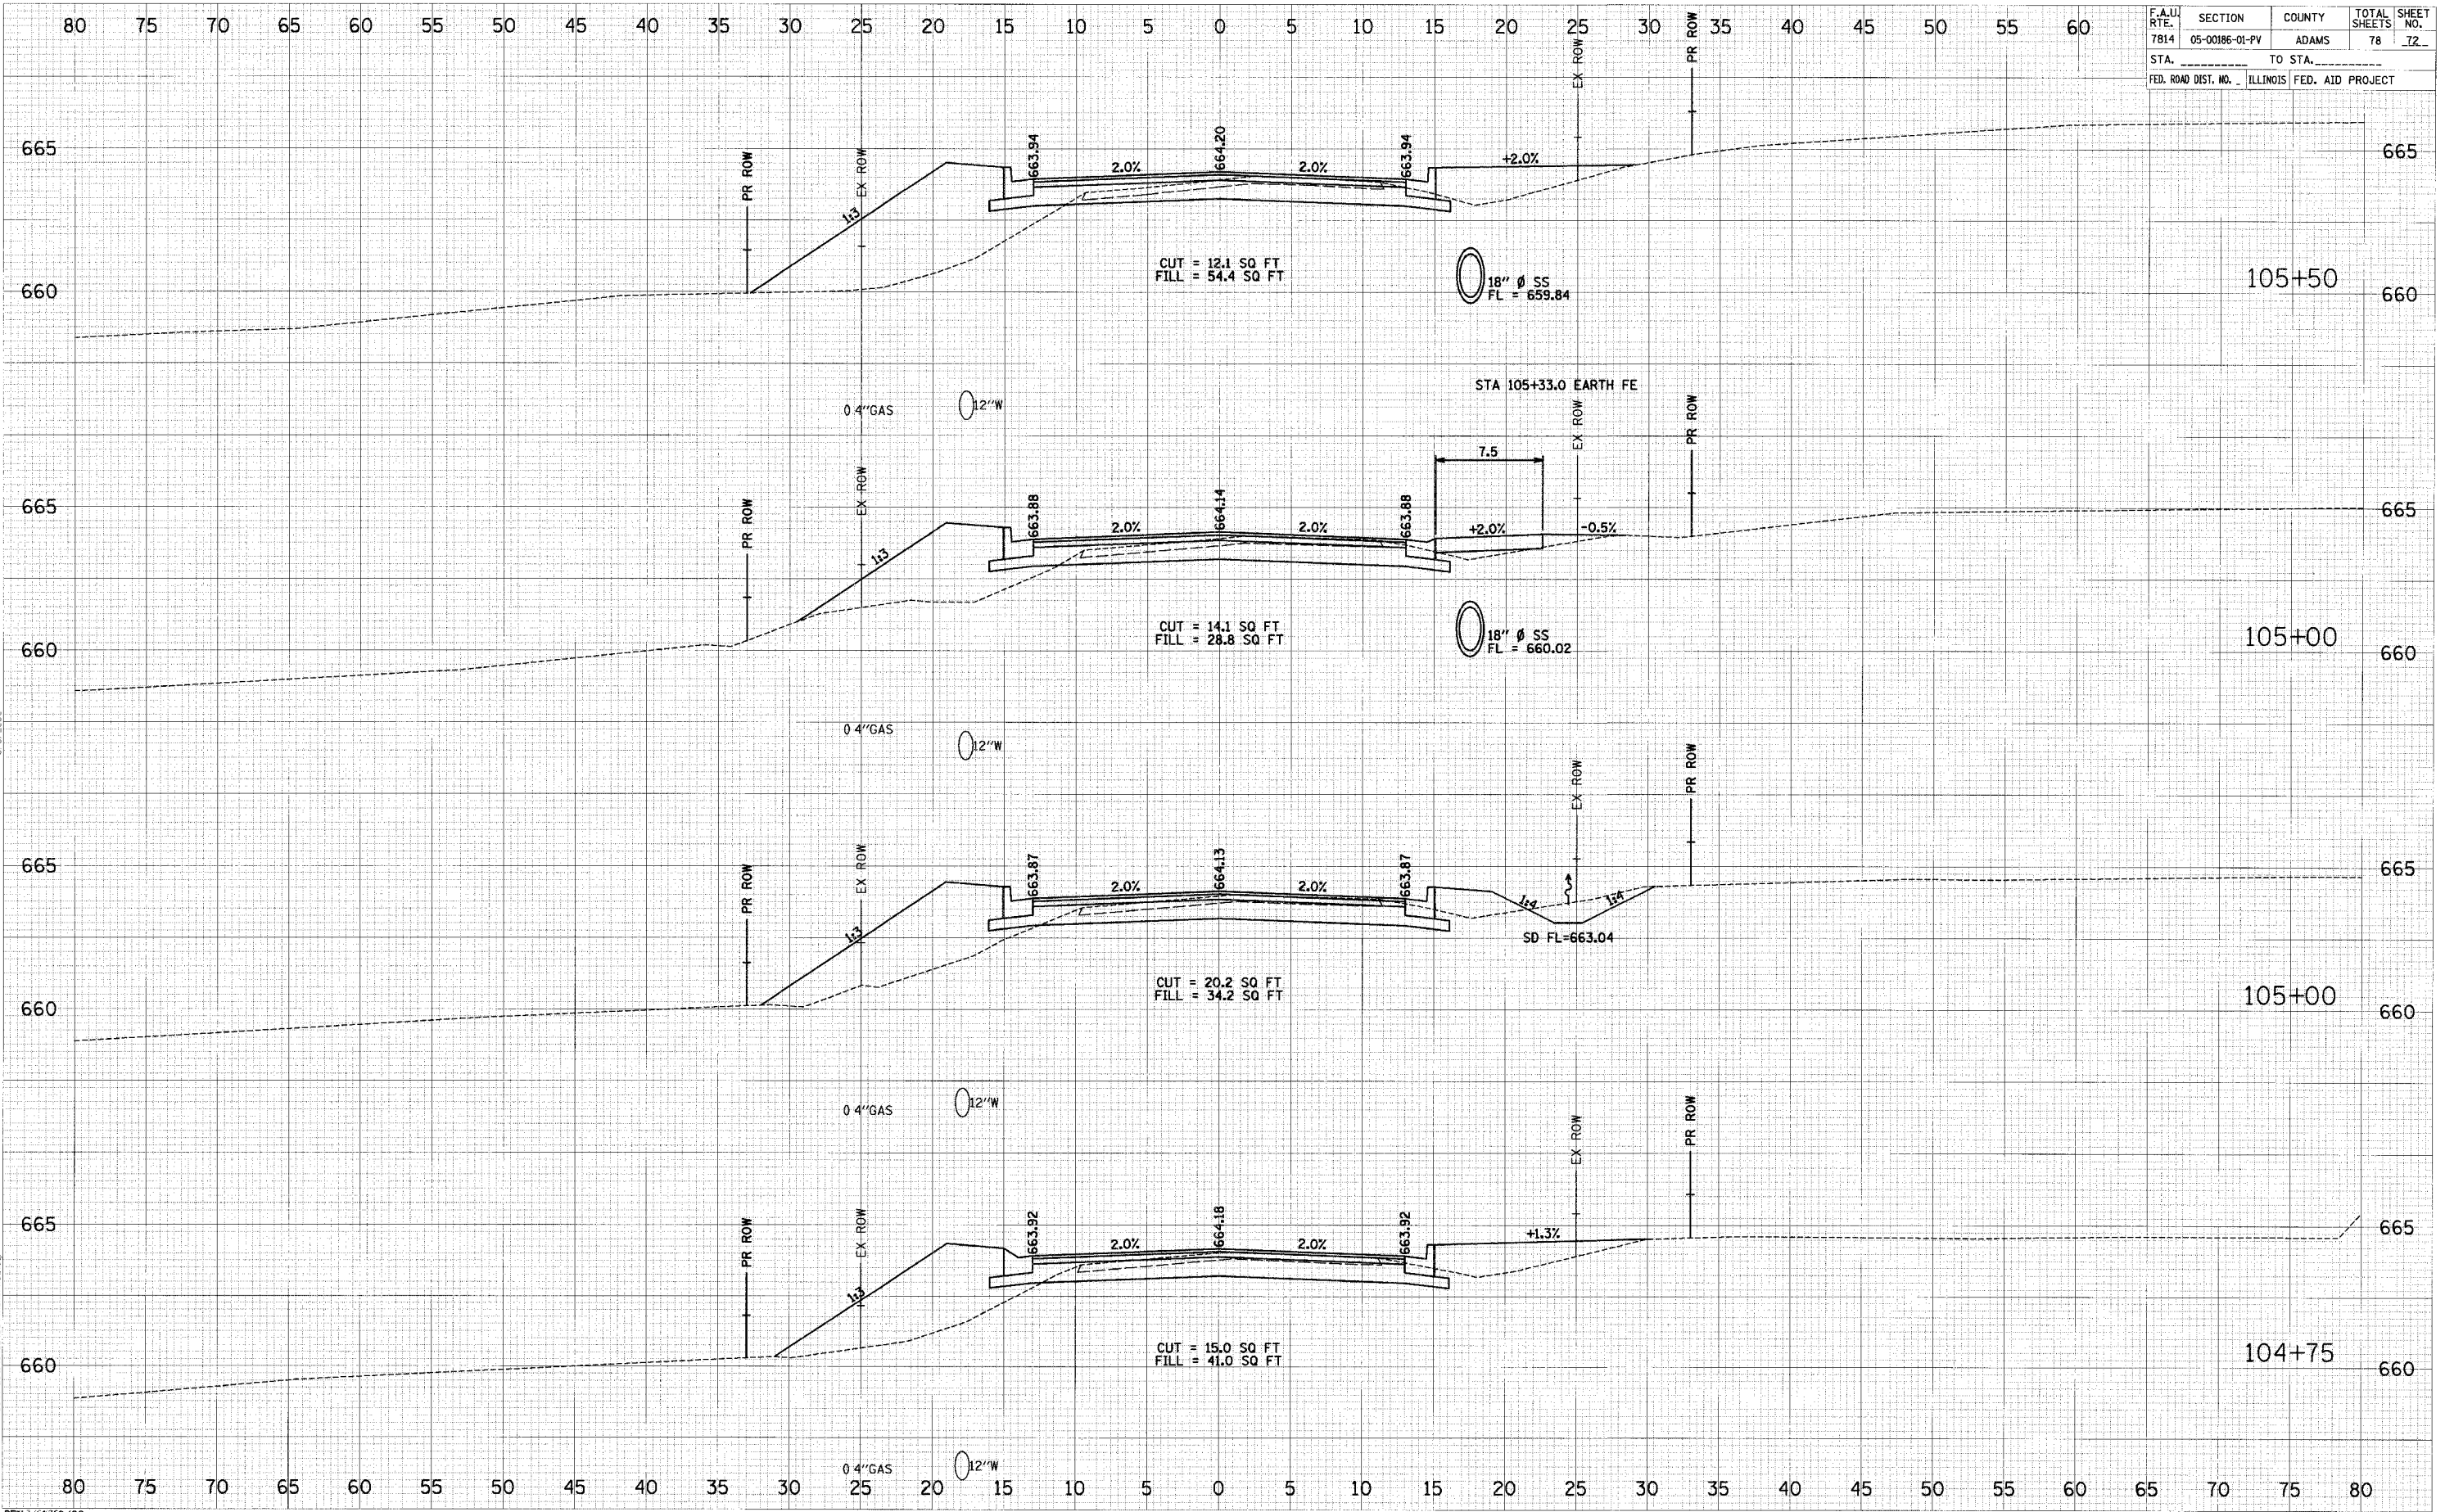

DATE _____
 BY _____
 SURVEYED _____
 PLOTTED _____
 CHECKED _____
 NO. _____

DATE _____
 BY _____
 SURVEYED _____
 PLOTTED _____
 CHECKED _____
 NO. _____

3/15/2006
 F:\24\lan\MapData\Contract\155_010344a_xSPR2.dwg
 REV 1-11/10/06