


COUNTY	ROUTE	SECTION	TOTAL SHEETS	SHEET NO.
ADAMS	FAS 1589	06-00197-00-RS	10	9
PATCH DETAIL				
BUTT JOINT DETAIL				

PROJECT NO. RS-1589(104)

### PATCH DETAIL

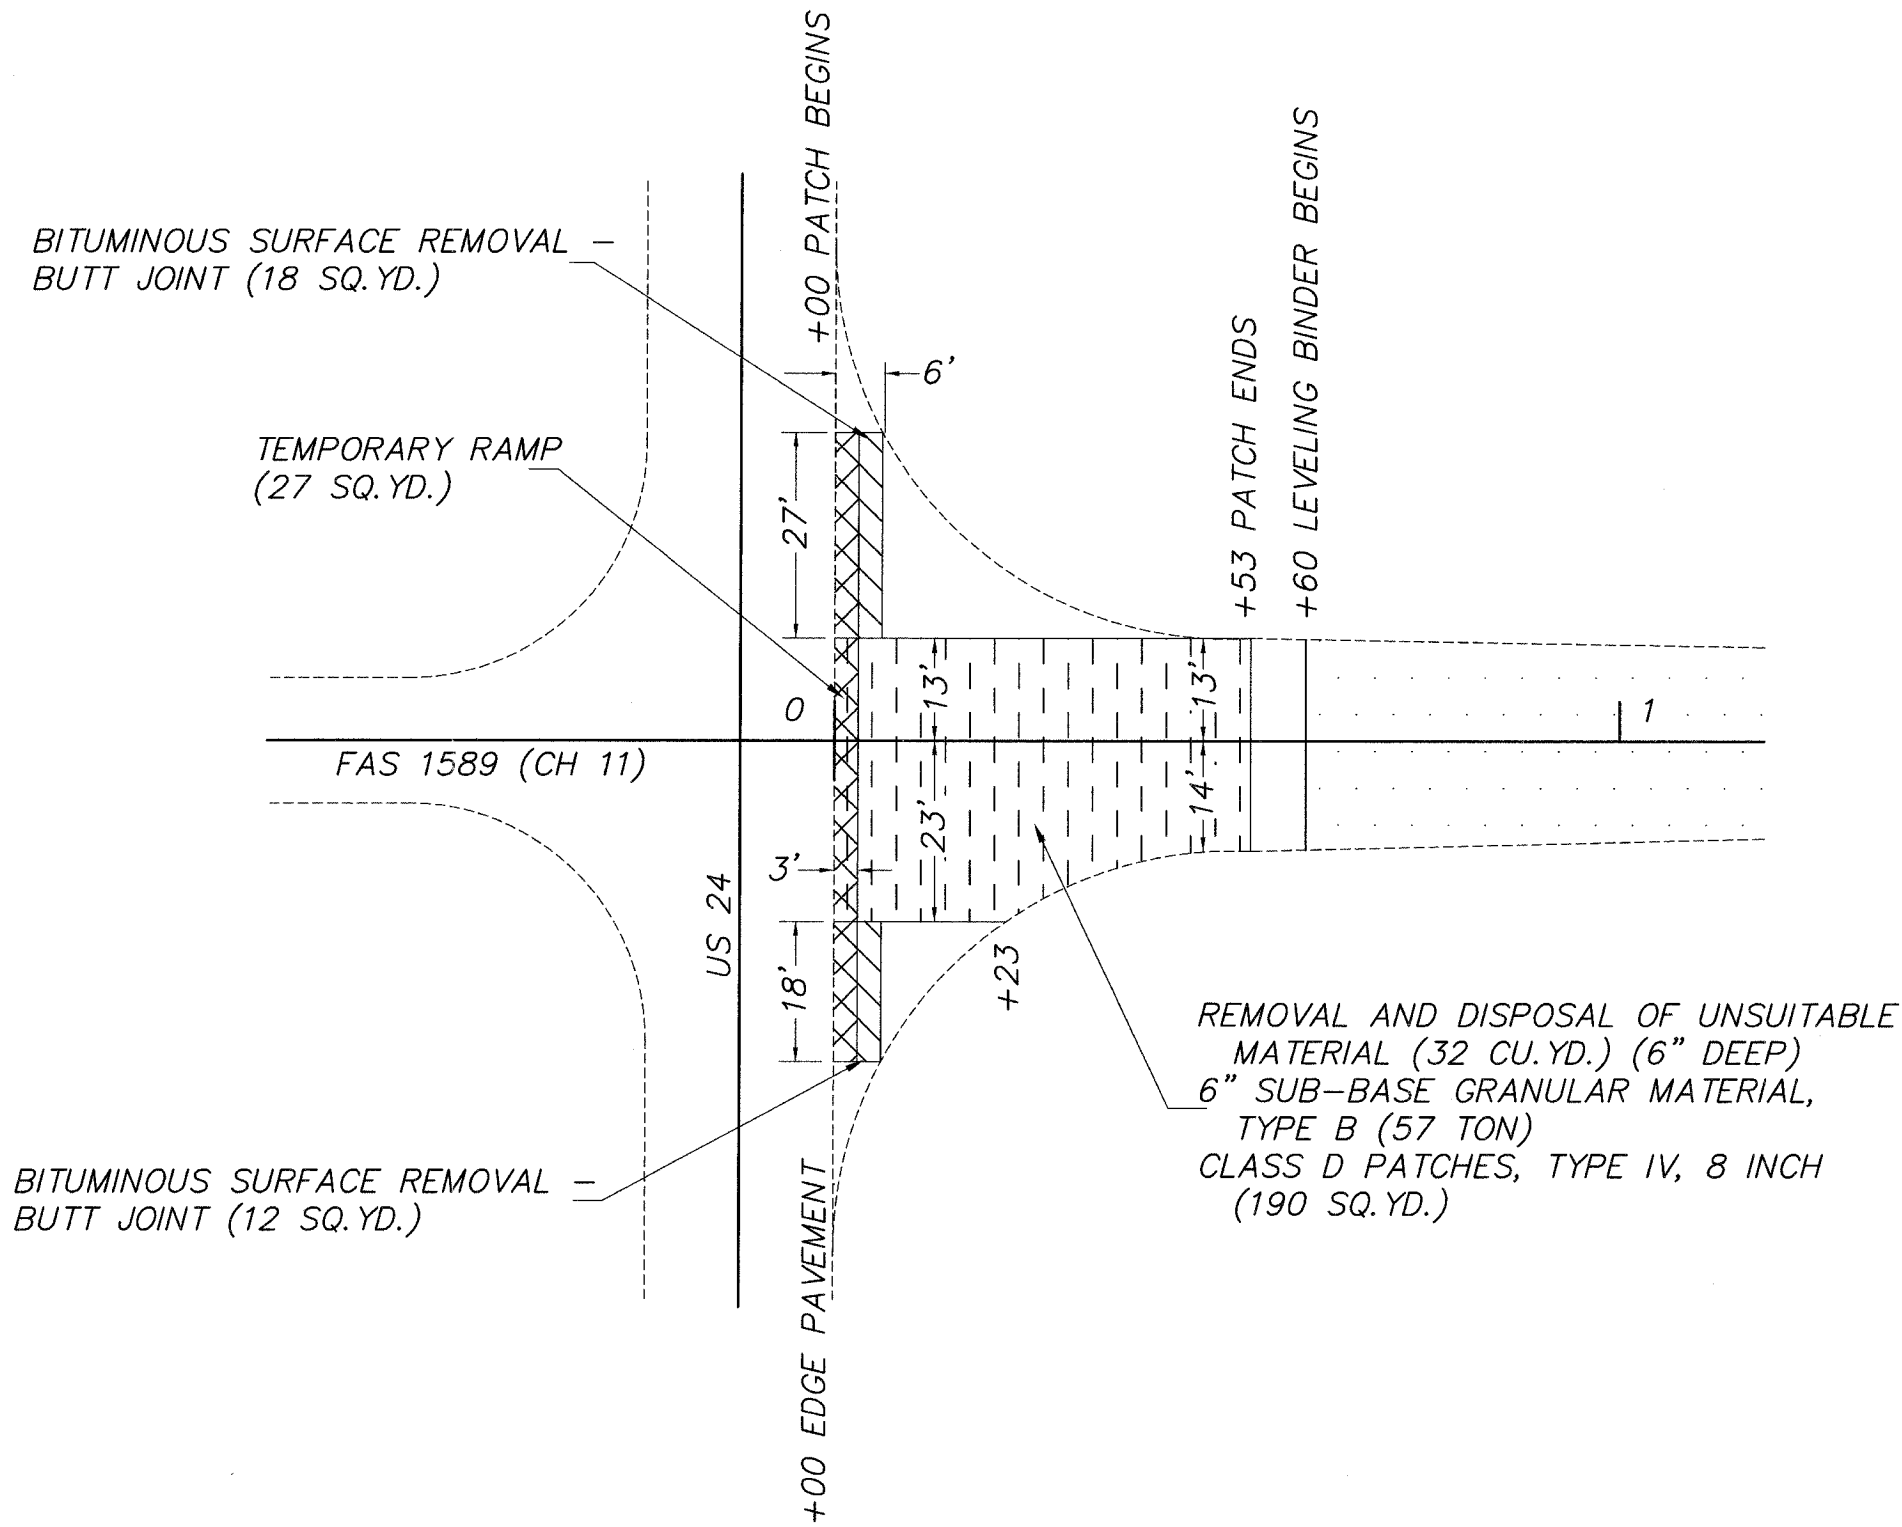

### BUTT JOINT DETAIL

