
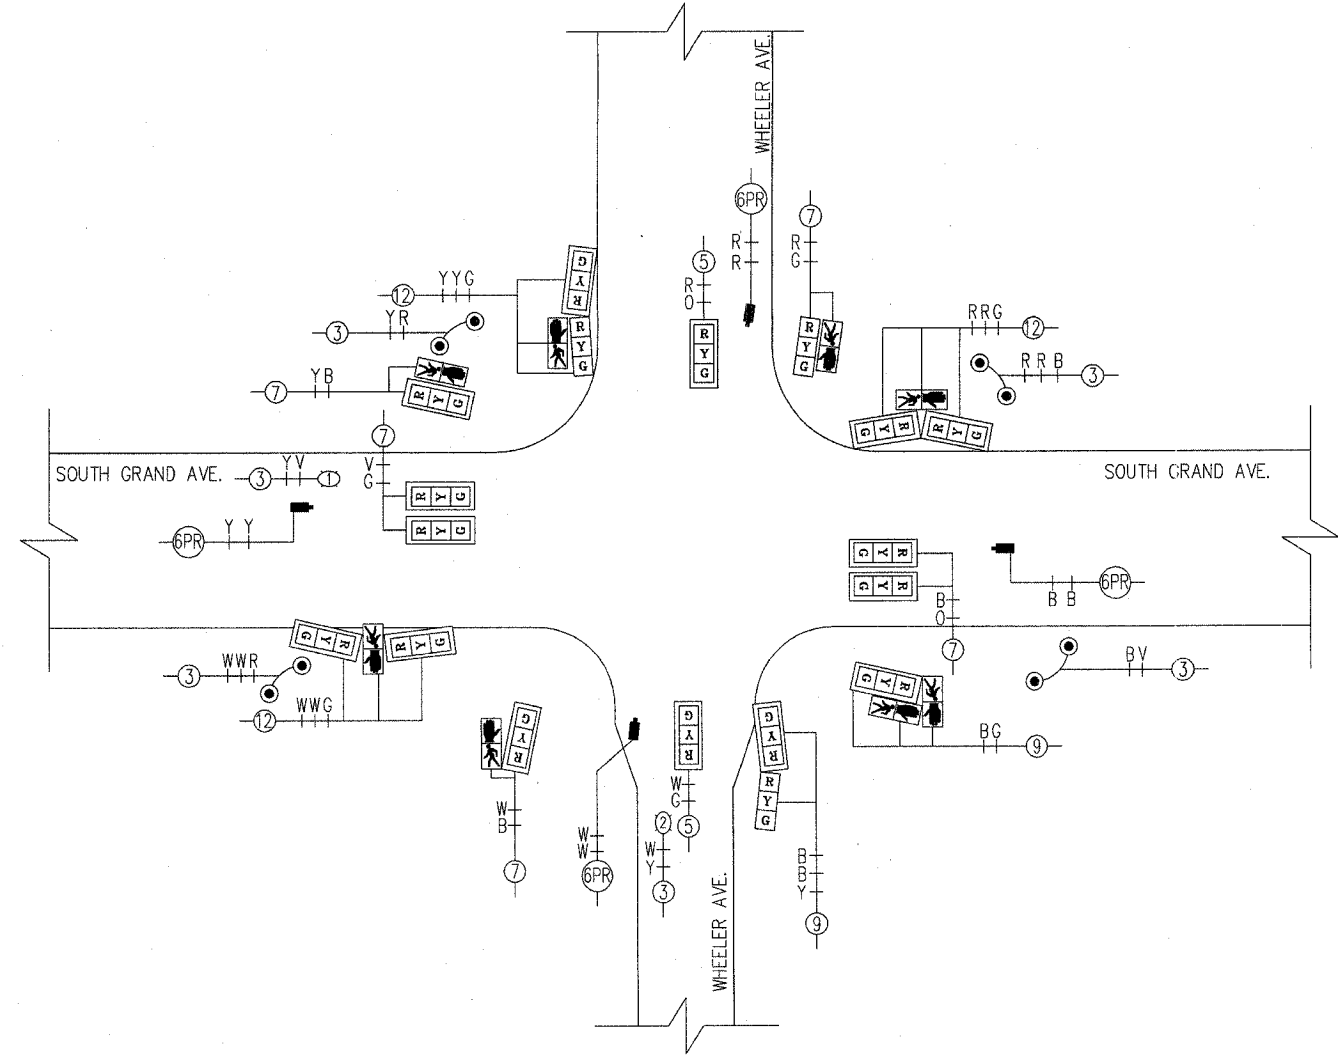
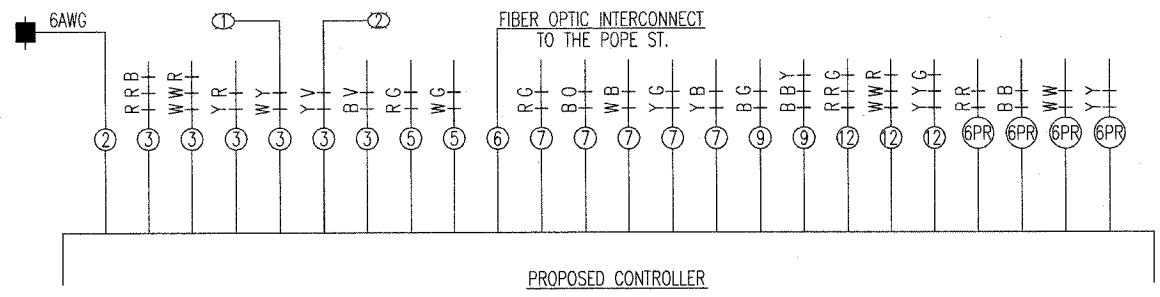


QUANTITY EACH	FORMAT	LETTER SIZE	LOCATION	SIGN SIZE			SIGN PANEL	
				WIDTH	HEIGHT	SQ. FT.	TYPE I	TYPE II
							SQ. FT.	SQ. FT.
2	So. Grand Ave.	8/6D	SOUTHBOUND NORTHBOUND	72"	18"	9	18	
2	Wheeler Ave.	8/6D	EASTBOUND WESTBOUND	72"	18"	9	18	

ROUTE NO.	SEC.	COUNTY	TOTAL SHEETS	SHEET NO.
7989	*	SANGAMON	7	5
STA.	TO STA.		PROJECT	

* 04-00441-00-TL 9-3-19

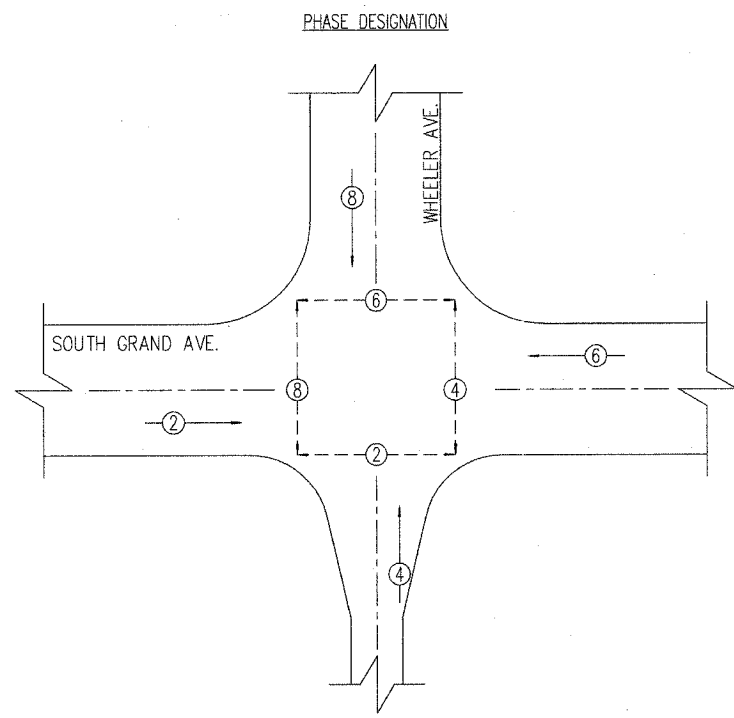

LEGEND

- | PROPOSED | DISCRIPTION |
|----------------|-----------------------------------|
| ○ | LUMINAIRE |
| ● | PEDESTRIAN PUSHBUTTON |
| ⊠ | PEDESTRIAN SIGNAL HEAD-COUNT DOWN |
| ⊠ | SIGNAL HEAD |
| ⊠ | SIGNAL HEAD WITH BACKPLATE |
| ■ | VIDEO DETECTION CAMERA |
| So. Grand Ave. | MAST ARM MOUNTED SIGNS |

CABLE PLAN
SOUTH GRAND AVE. AT WHEELER AVE.
CITY OF SPRINGFIELD, ILLINOIS
OFFICE OF PUBLIC WORKS
TRAFFIC ENGINEERING

DESIGNED BY:	SCALE: 1:20	SHEET 5
DRAWN BY:	DATE:	7 OF SHEETS
CHECKED BY:		
V:\PROTOTYPE\LEGEND.DWG		