

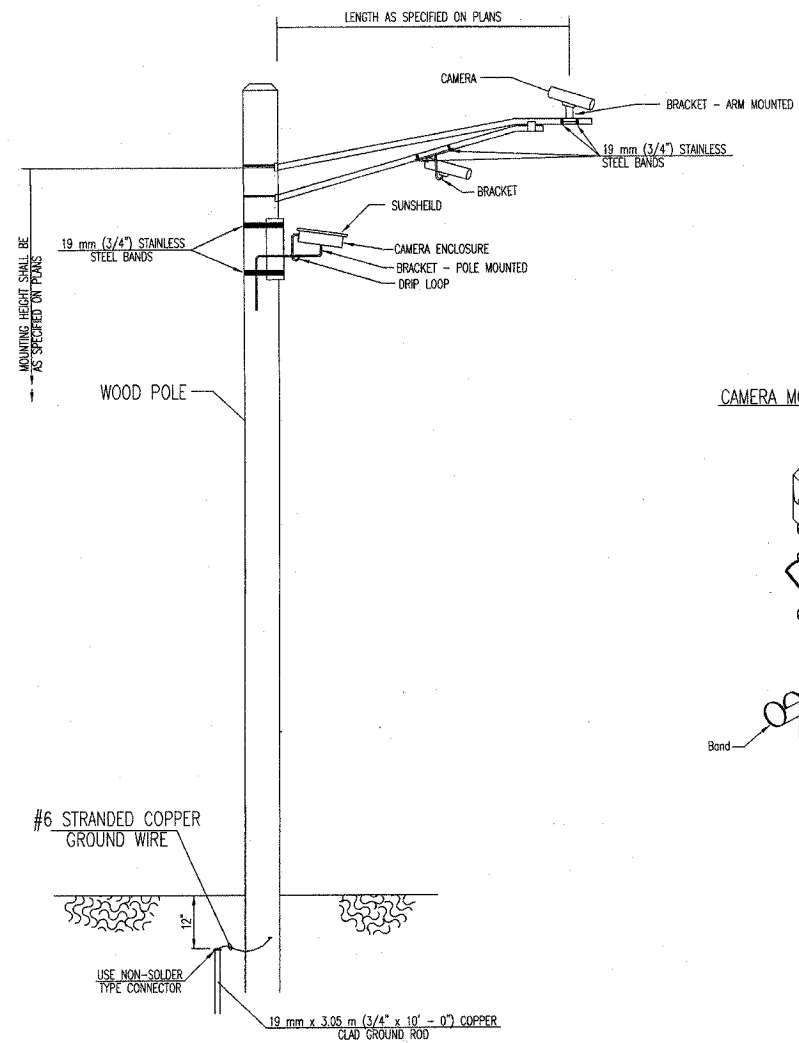


ROUTE NO.	SEC.	COUNTY	TOTAL SHEETS	SHEET NO.
FAU 7989	*	SANGAMON	7	7
STA.		TO STA.		
		ILLINOIS		


\* 04-00441-00-TL 93419

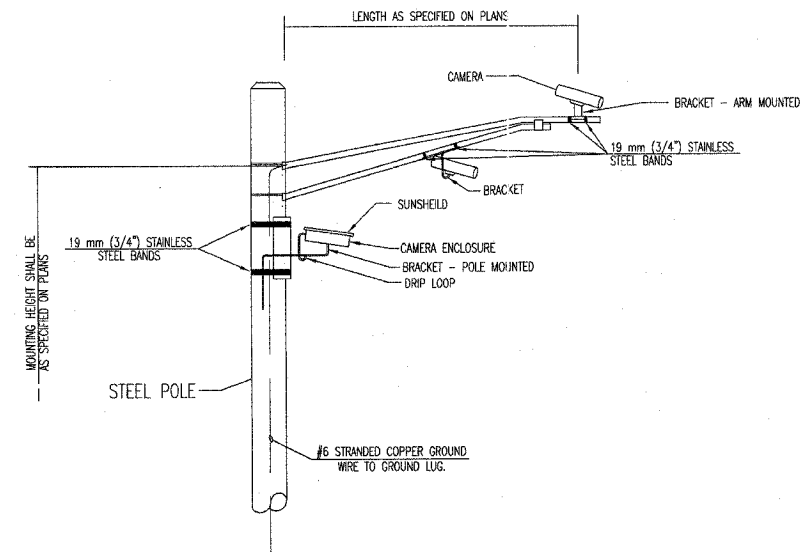

CAMERA MOUNTING ASSEMBLY

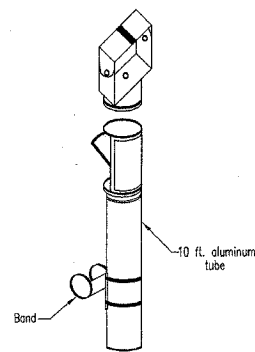

VIDEO DETECTION SYSTEM INSTALLATION  
ARM MOUNTED OR POLE MOUNTED CAMERA

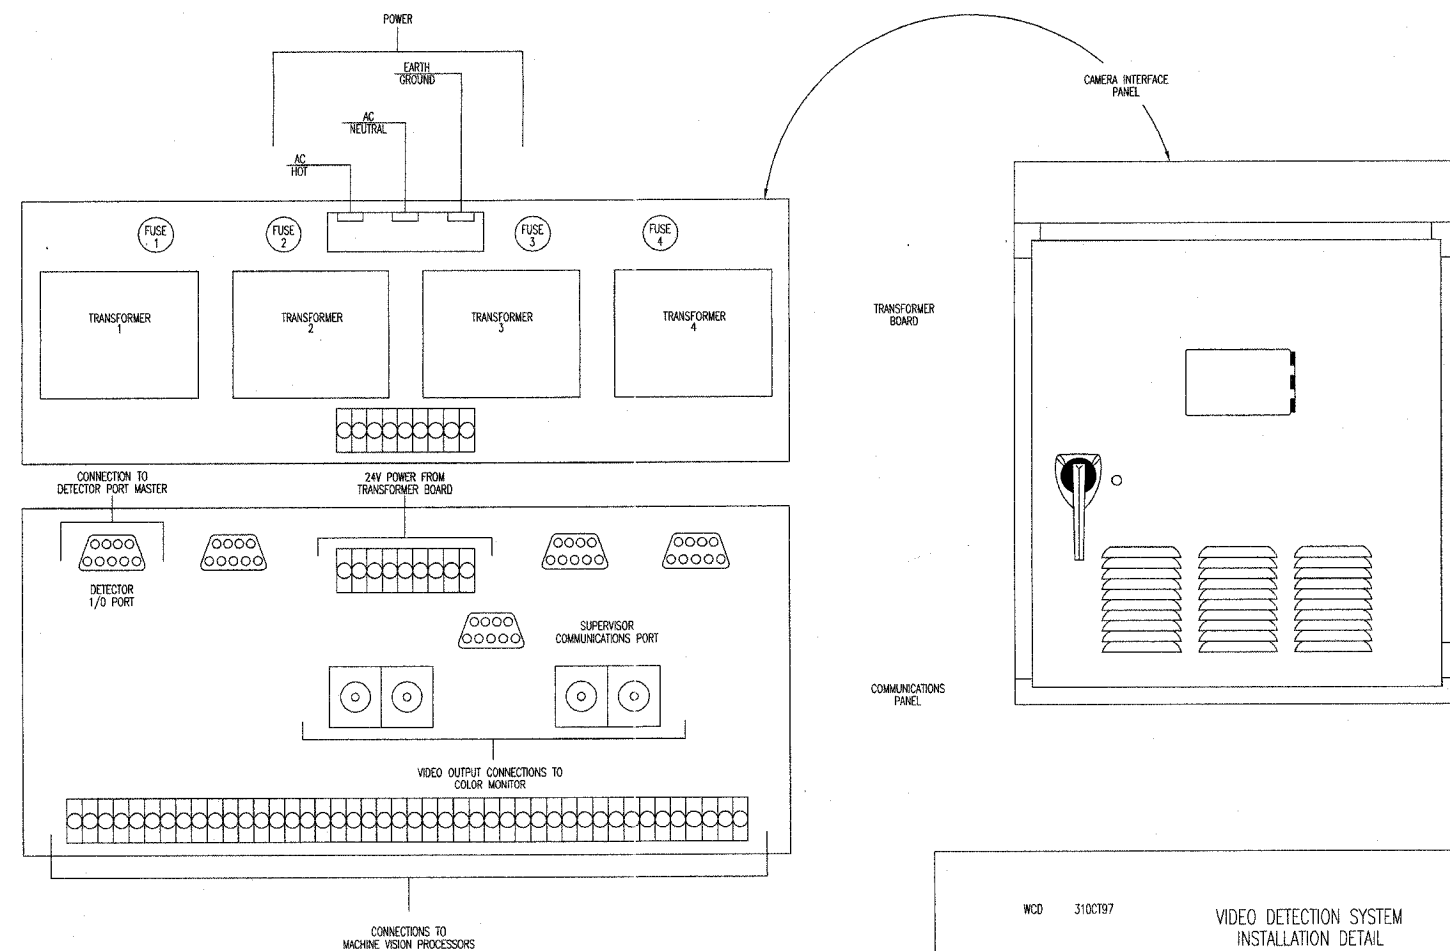

WCD 310C197

VIDEO DETECTION SYSTEM  
INSTALLATION DETAIL

DATE: MARCH 12, 1996  
[DEMSTDS]MVCAMERA.DGN

DRAWN BY CADD  
CHECKED BY WCD