


F.A.S. RTE.	SECTION	COUNTY	TOTAL SHEETS	SHEET NO.
611	05-00093-02-R5	MORGAN	8	4
STA.		TO STA.		
FED. ROAD DIST. NO.		ILLINOIS FED. AID PROJECT		

**CONTRACT NO. 93420**

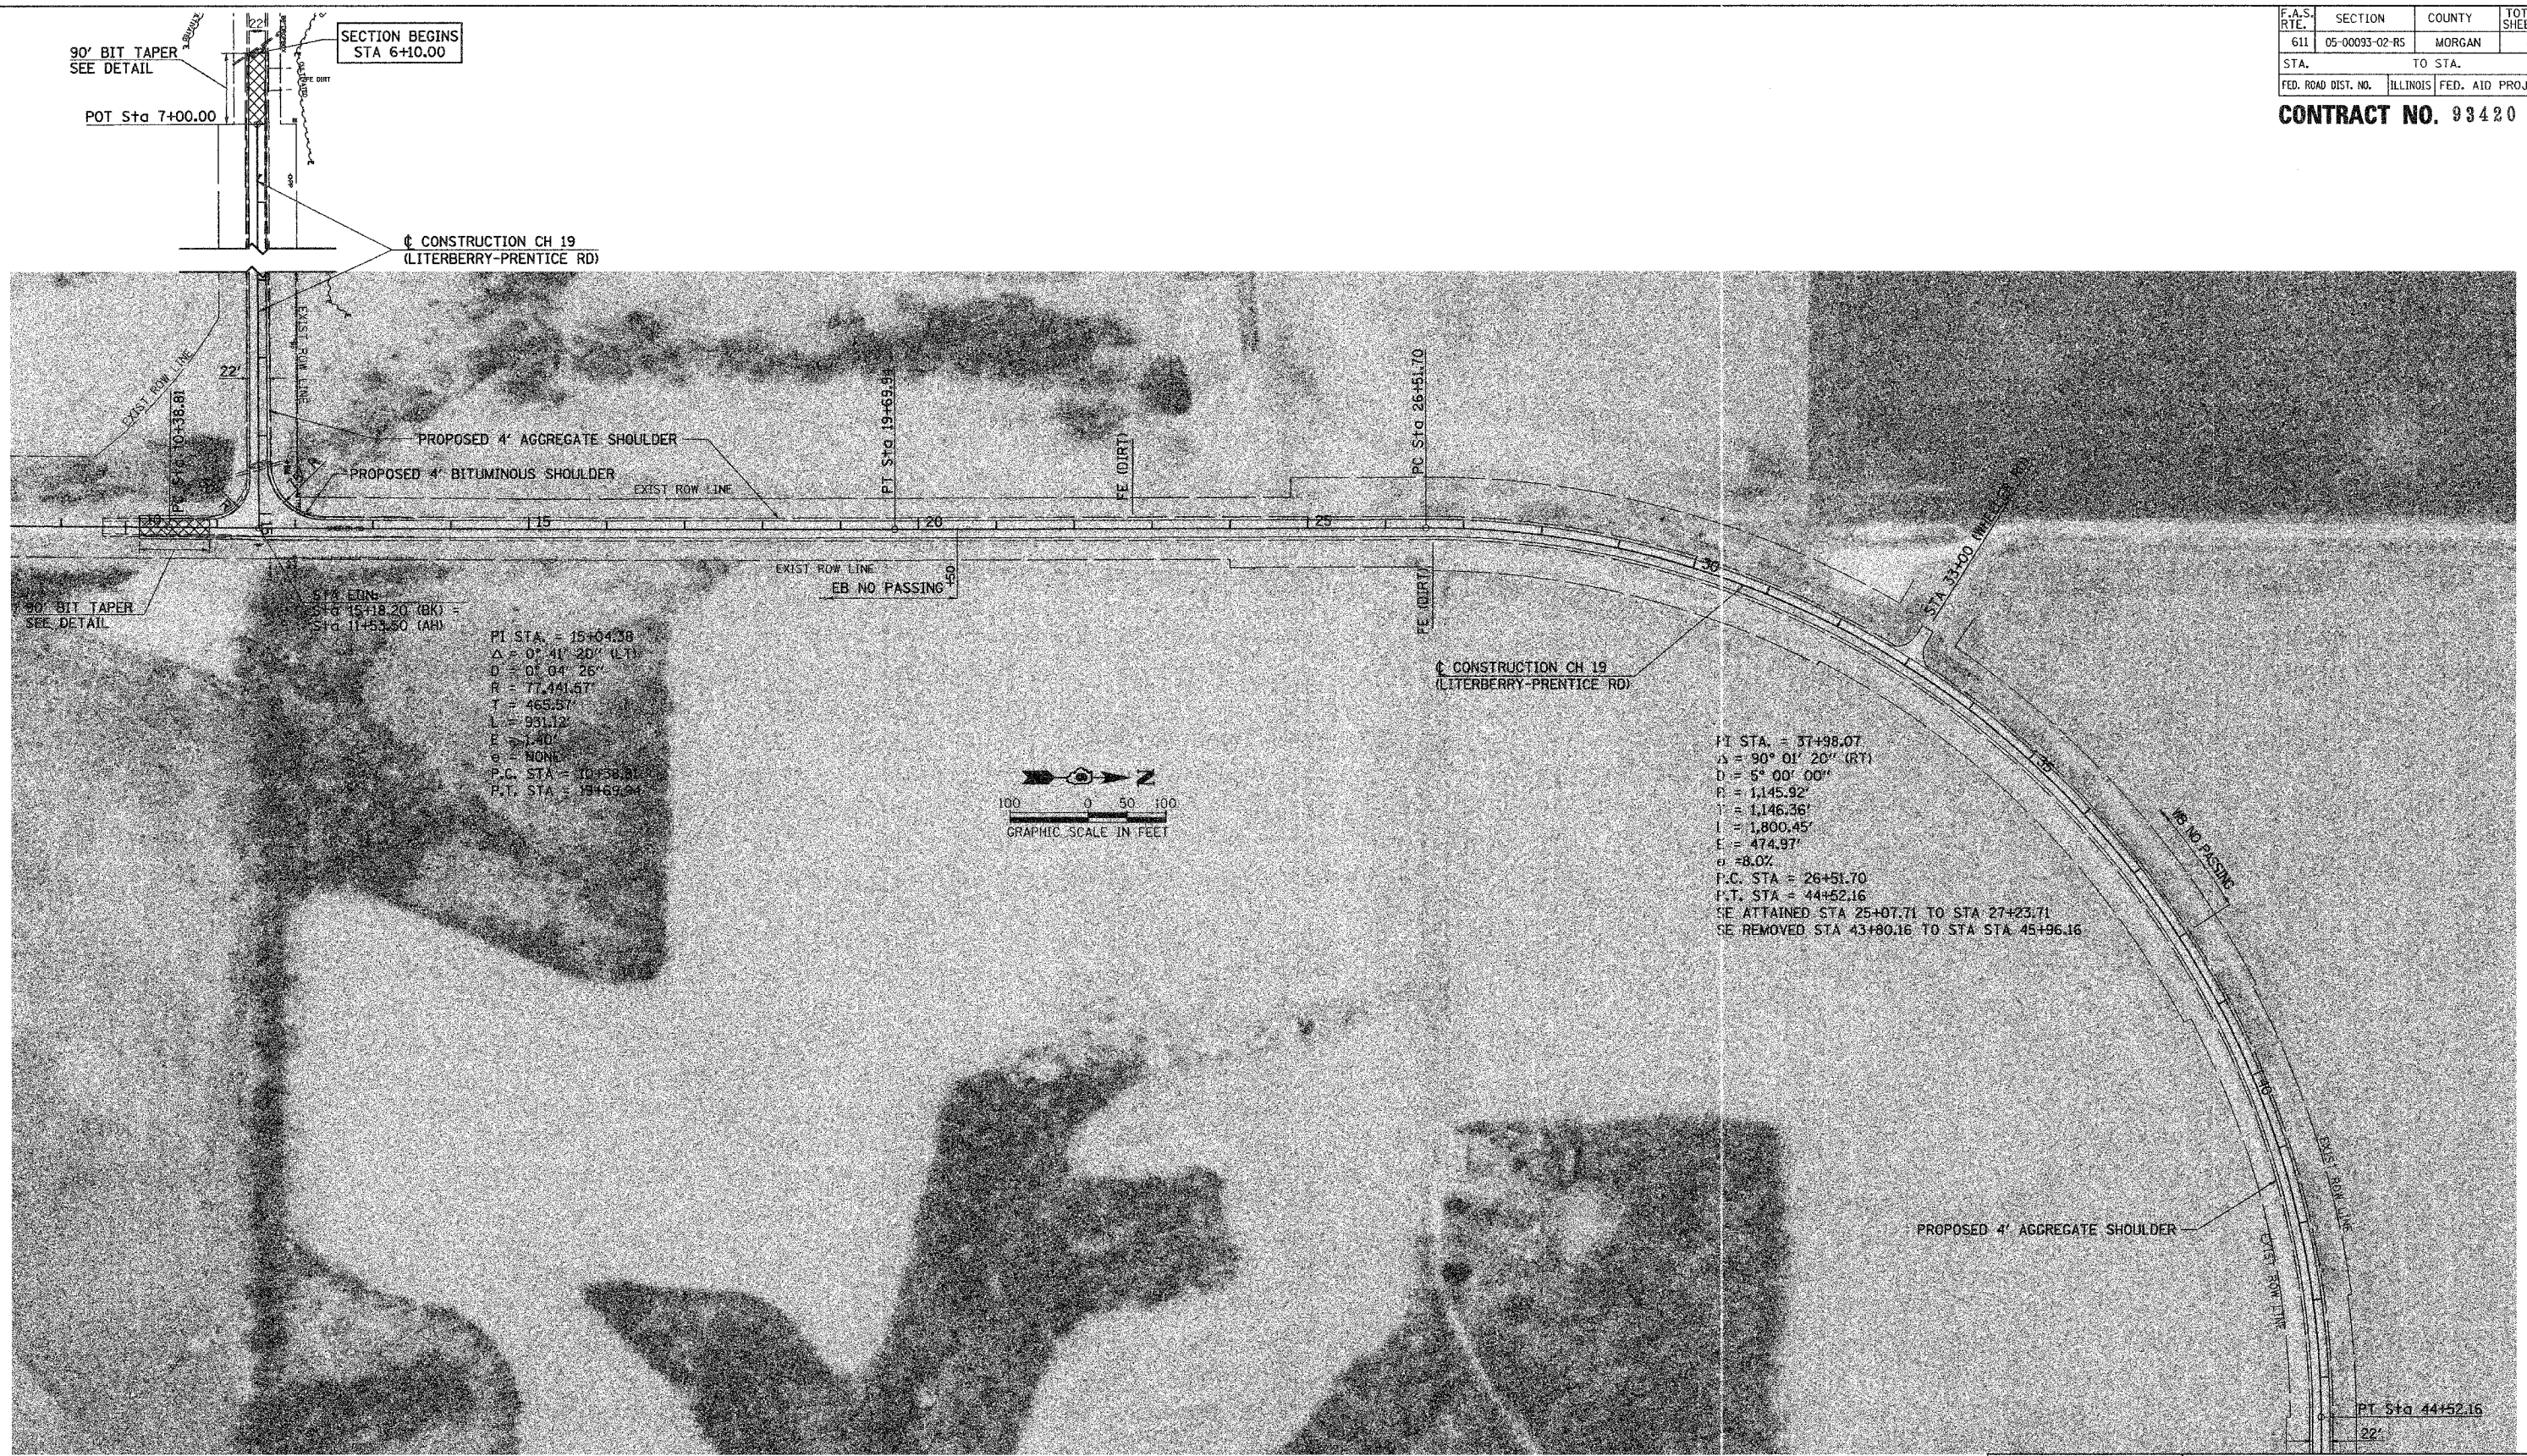

REVISIONS	
NAME	DATE

ILLINOIS DEPARTMENT OF TRANSPORTATION

**COUNTY HIGHWAY 19  
PROPOSED PLAN  
STA 6+10 TO STA 45+00**

SCALE: VERT. N/A  
HORIZ. 1"=100'  
DATE 1/31/06

DRAWN BY JCW  
CHECKED BY JRB