


district
3/3/2006
c:\projects\94867\d05503pa.dgn

FAP RTE.	SECTION	COUNTY	TOTAL SHEETS	SHEET NO.
116	121RS-3 122RS-4	JASPER	31	10
FED. ROAD DIST. NO. 7	ILLINOIS	FED. AID PROJECT NO.		

CONTRACT NO. 94867

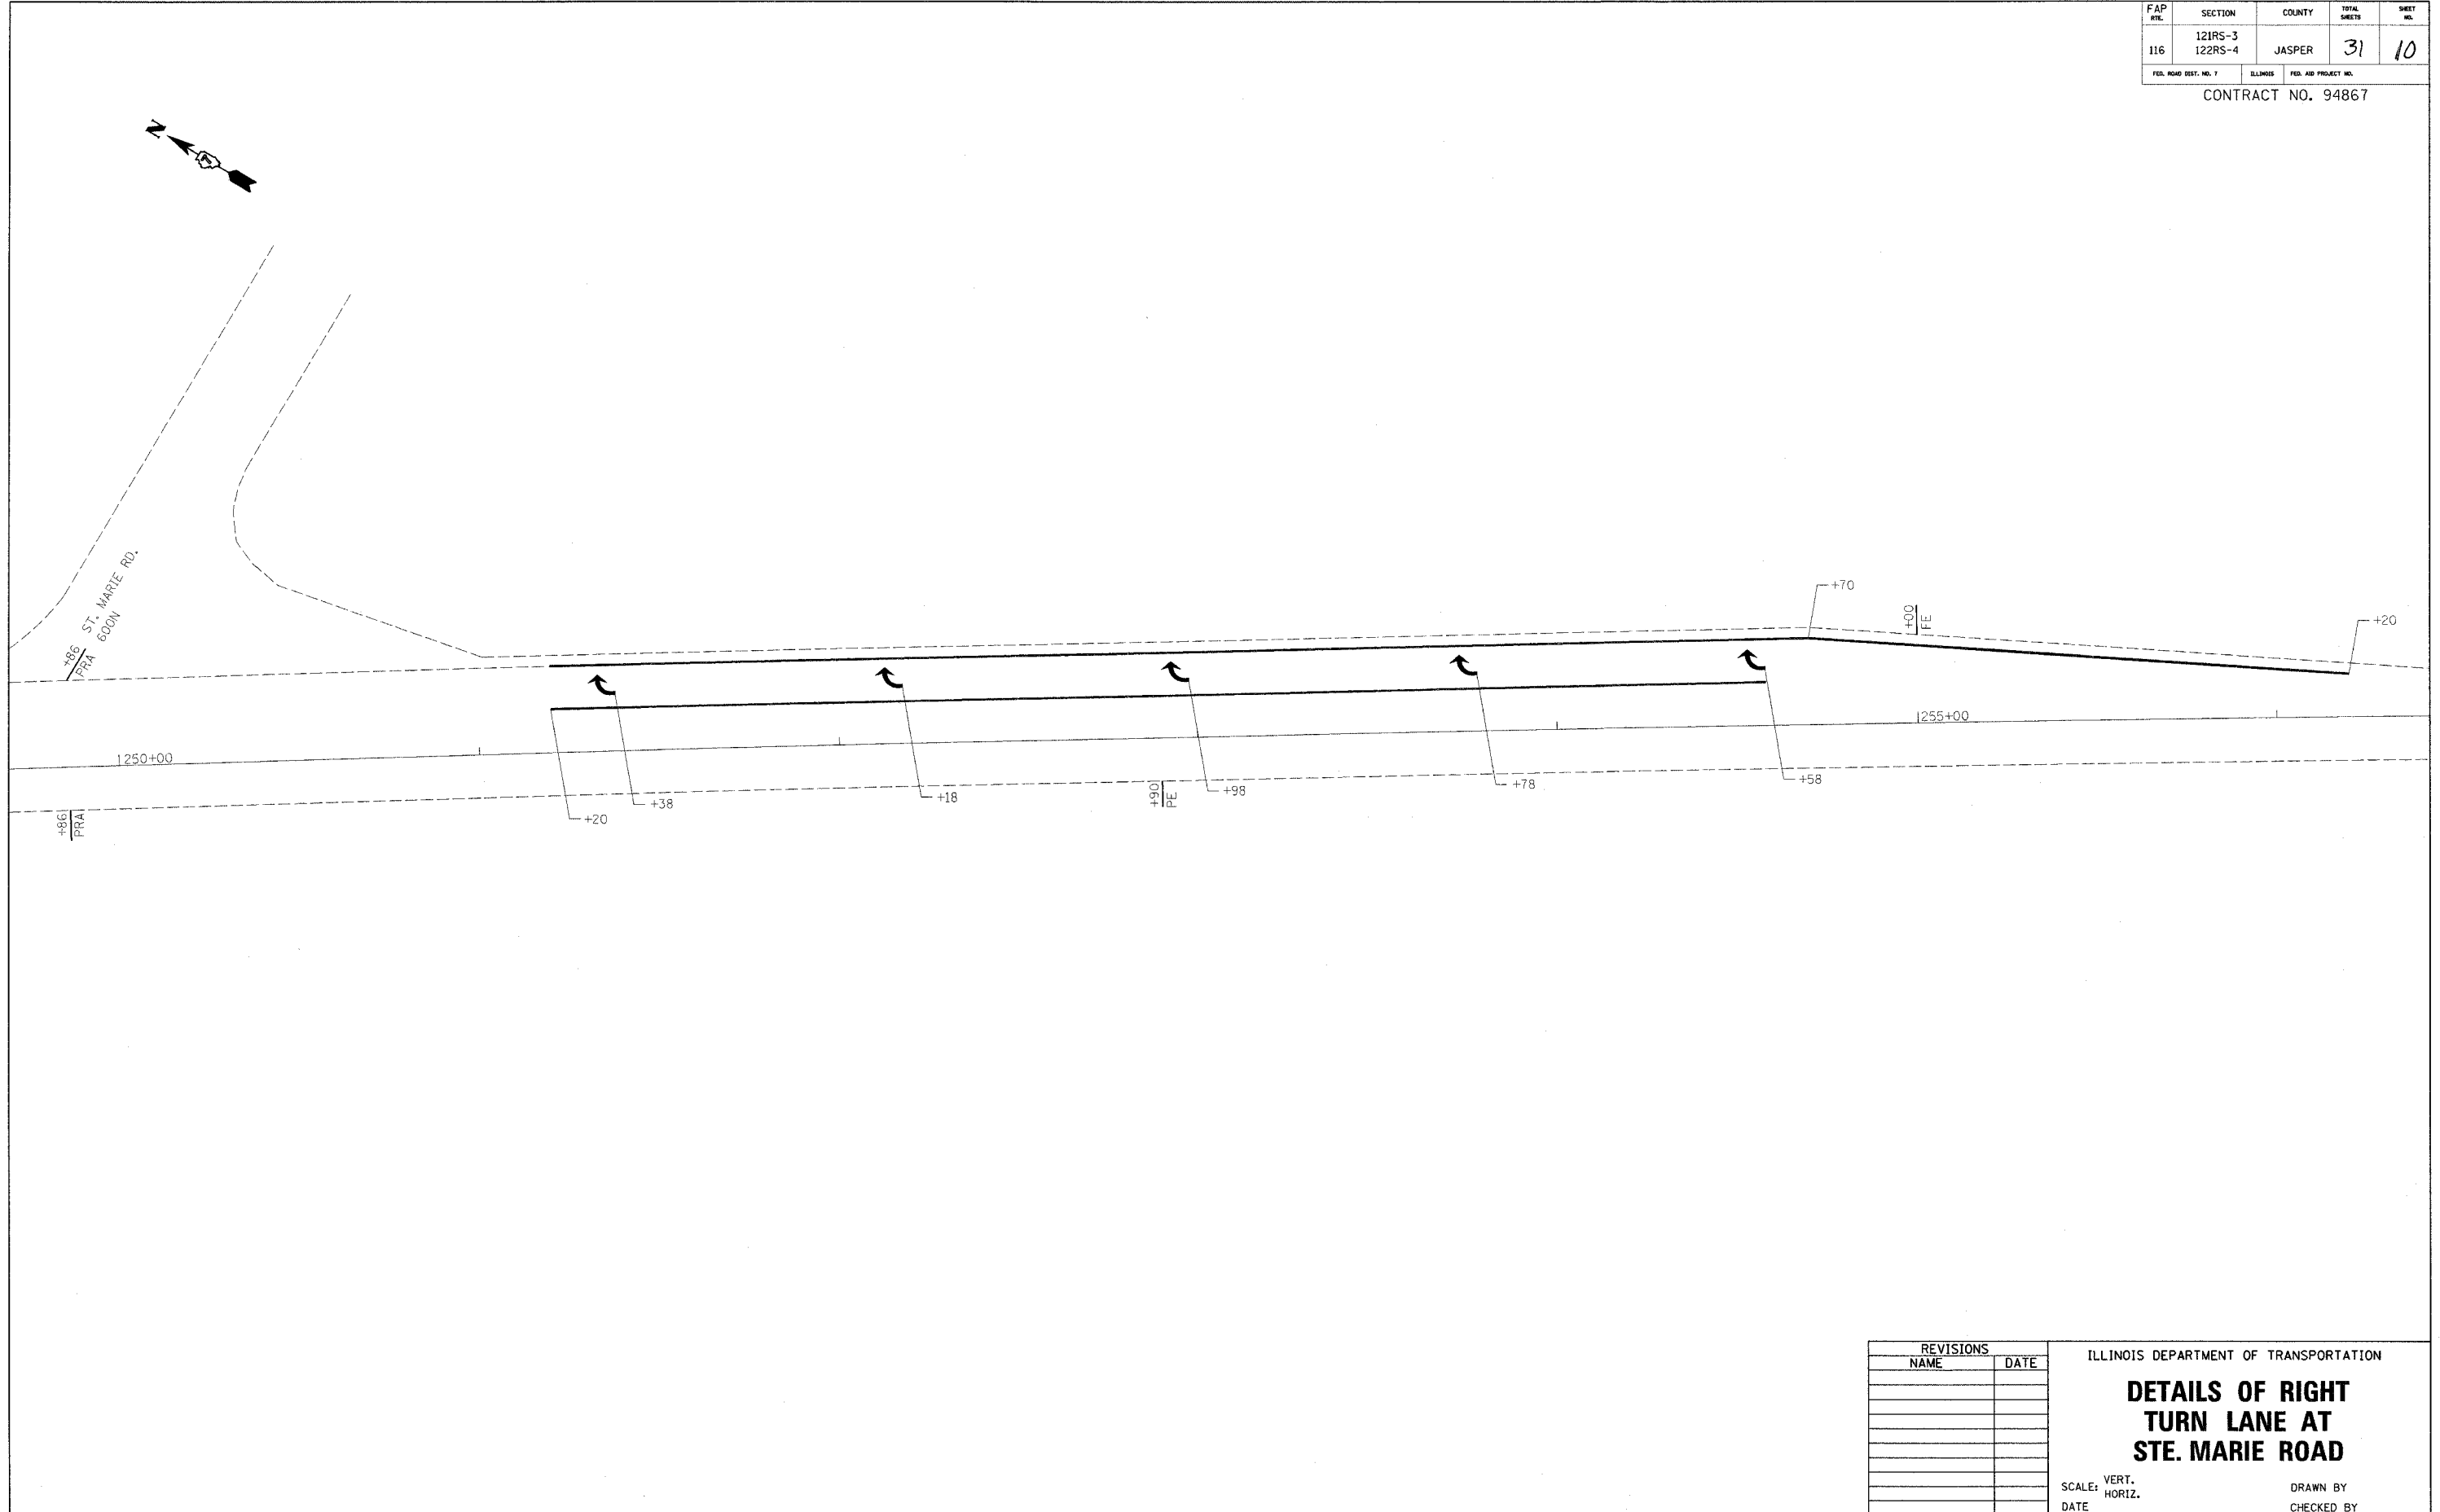

REVISIONS	
NAME	DATE

ILLINOIS DEPARTMENT OF TRANSPORTATION

**DETAILS OF RIGHT
TURN LANE AT
STE. MARIE ROAD**

SCALE: VERT.
HORIZ.

DATE

DRAWN BY
CHECKED BY