
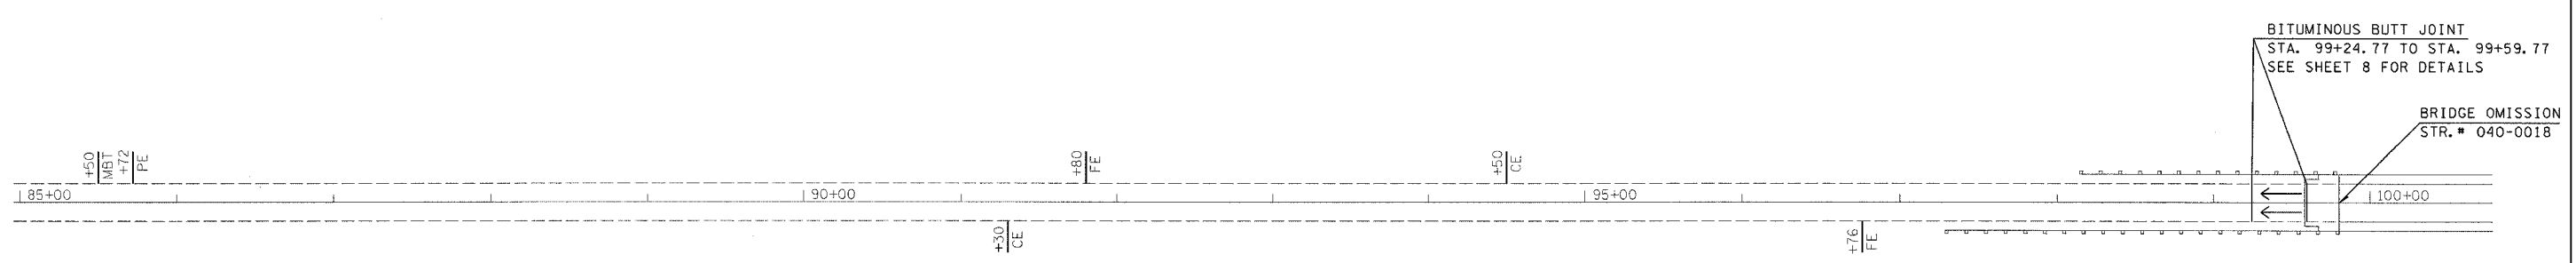


district  
3/3/2006  
c:\projects\94867\d\05503pa.dgn  
PS 2

FAP RFL	SECTION	COUNTY	TOTAL SHEETS	SHEET NO.
116	121RS-3 122RS-4	JASPER	31	14

CONTRACT NO. 94867

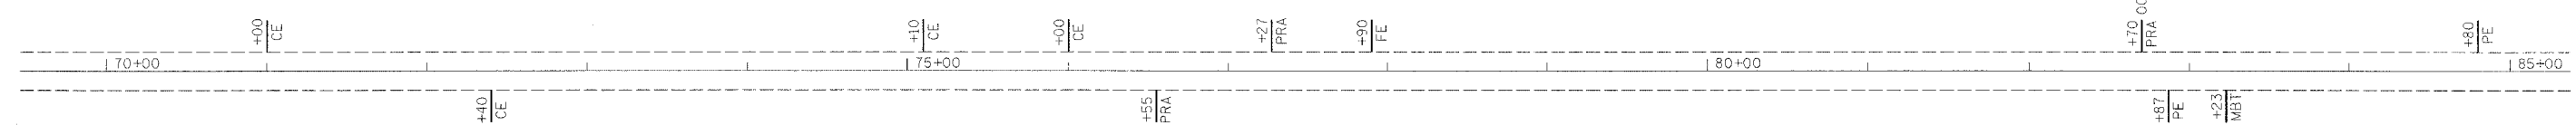

REVISIONS	
NAME	DATE

ILLINOIS DEPARTMENT OF TRANSPORTATION  
**STA. 70 + 00  
TO  
STA. 100 + 00**  
SCALE: VERT. \_\_\_\_\_  
HORIZ. \_\_\_\_\_  
DATE \_\_\_\_\_ DRAWN BY \_\_\_\_\_  
CHECKED BY \_\_\_\_\_