
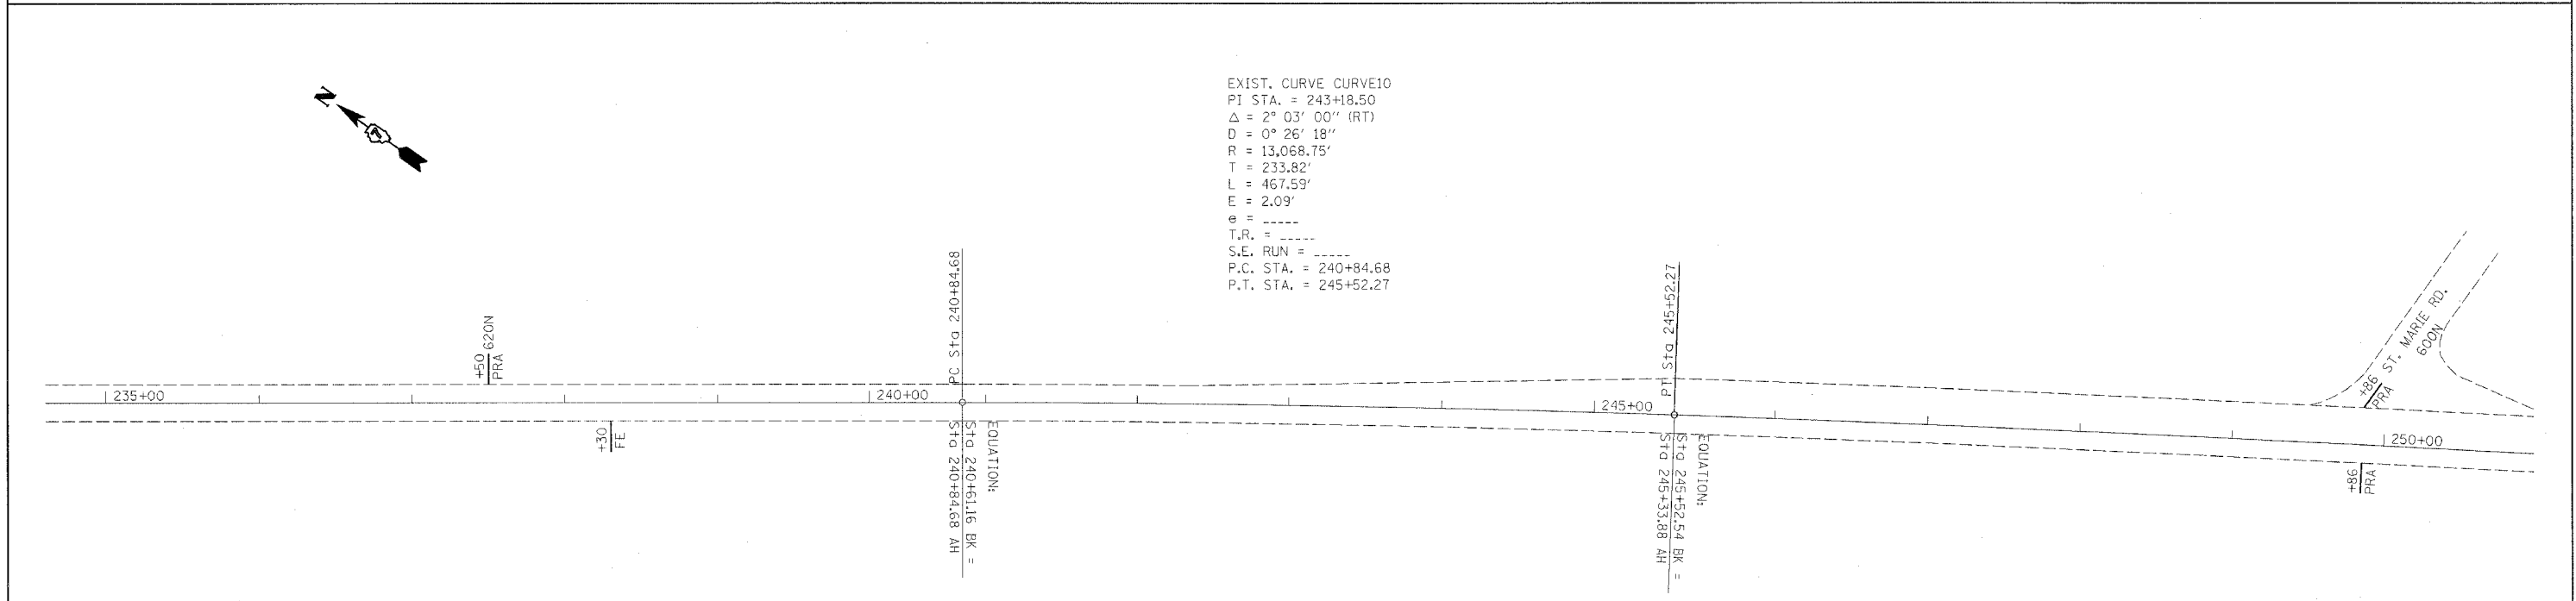


district
3/3/2006
c:\projects\94867\d\05503pa.dgn
PS 7

FAP RTE.	SECTION	COUNTY	TOTAL SHEETS	SHEET NO.
116	121RS-3 122RS-4	JASPER	31	19
FED. ROAD DIST. NO. 7		ILLINOIS	FED. AID PROJECT NO.	

CONTRACT NO. 94867

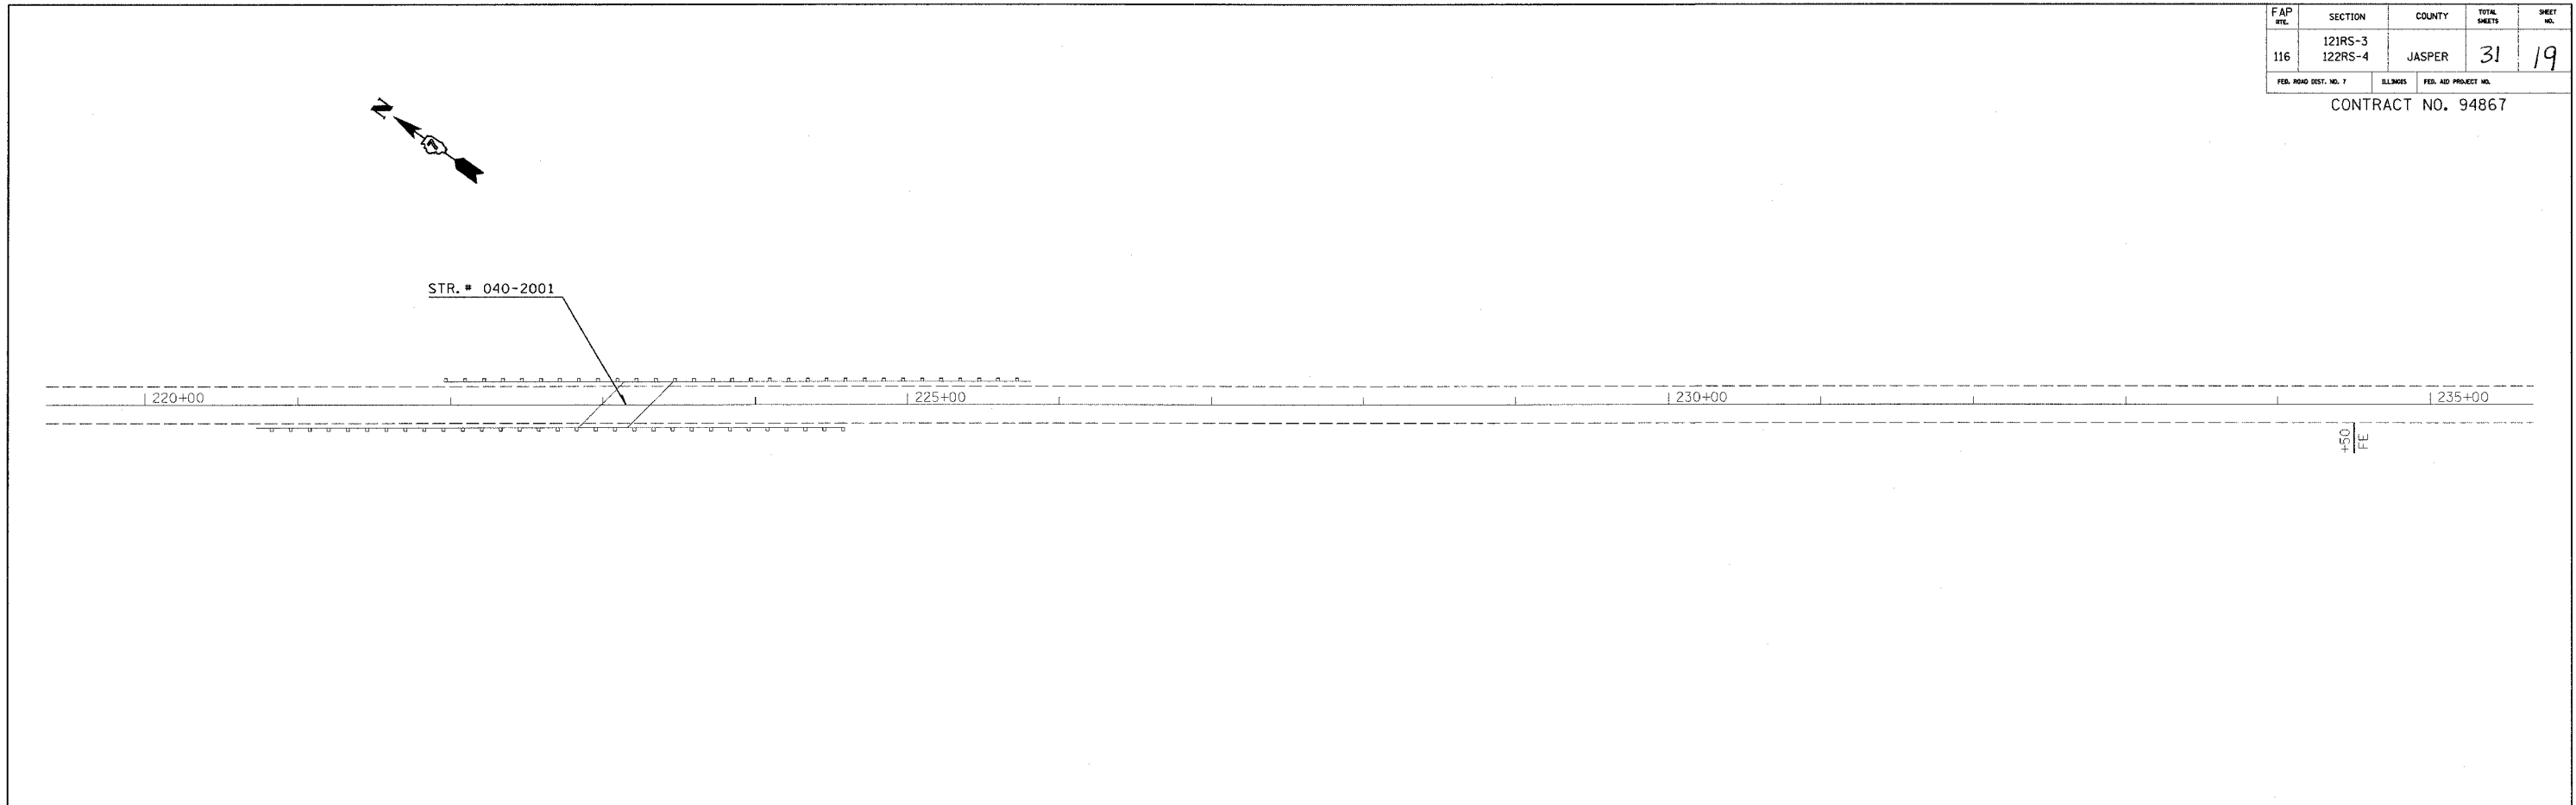

REVISIONS	
NAME	DATE

ILLINOIS DEPARTMENT OF TRANSPORTATION

**STA. 220 + 00
TO
STA. 250 + 00**

SCALE: VERT.
HORIZ.
DATE

DRAWN BY
CHECKED BY