
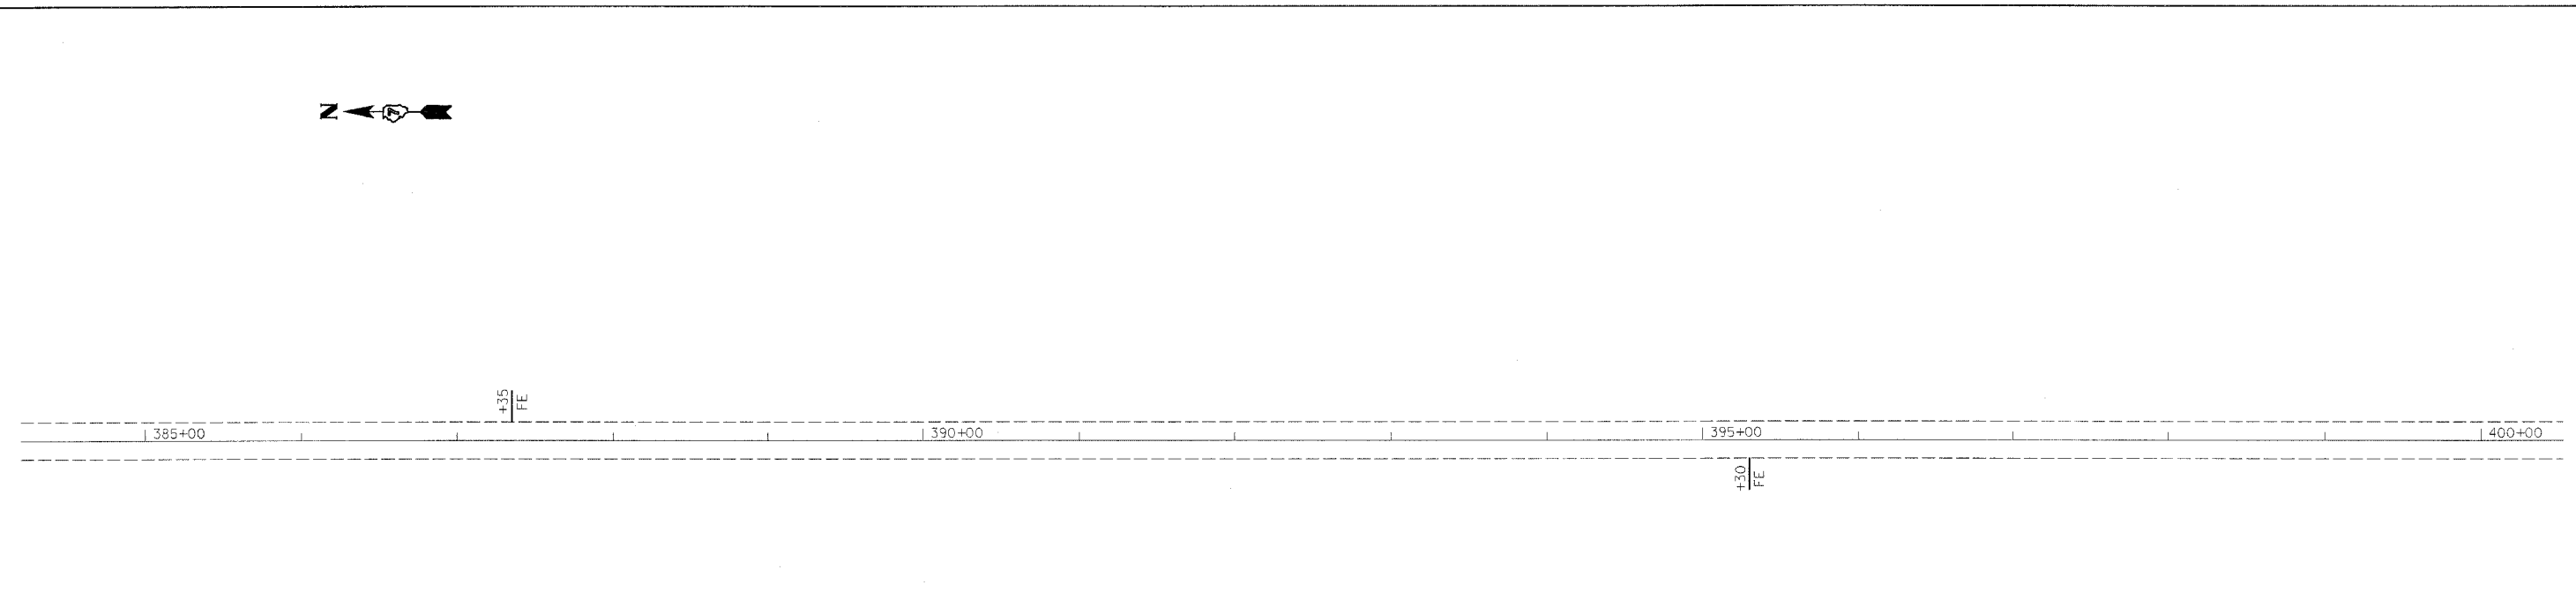


district  
3/3/2006  
c:\projects\94867\d\05503pa.dgn  
PS 12

FAP SHEET	SECTION	COUNTY	TOTAL SHEETS	SHEET NO.
116	121RS-3 122RS-4	JASPER	31	24
FED. ROAD DIST. NO. 7		SLIPDMS	FED. AID PROJECT NO.	

CONTRACT NO. 94867

EXIST. CURVE CURVE15  
 PI STA. = 375+37.32  
 $\Delta = 24^\circ 51' 00''$  (RT)  
 $D = 2^\circ 59' 59''$   
 $R = 1,910.10'$   
 $T = 420.84'$   
 $L = 828.44'$   
 $E = 45.81'$   
 $e = \text{-----}$   
 $T.R. = \text{-----}$   
 $S.E. \text{ RUN} = \text{-----}$   
 P.C. STA. = 371+16.48  
 P.T. STA. = 379+44.92

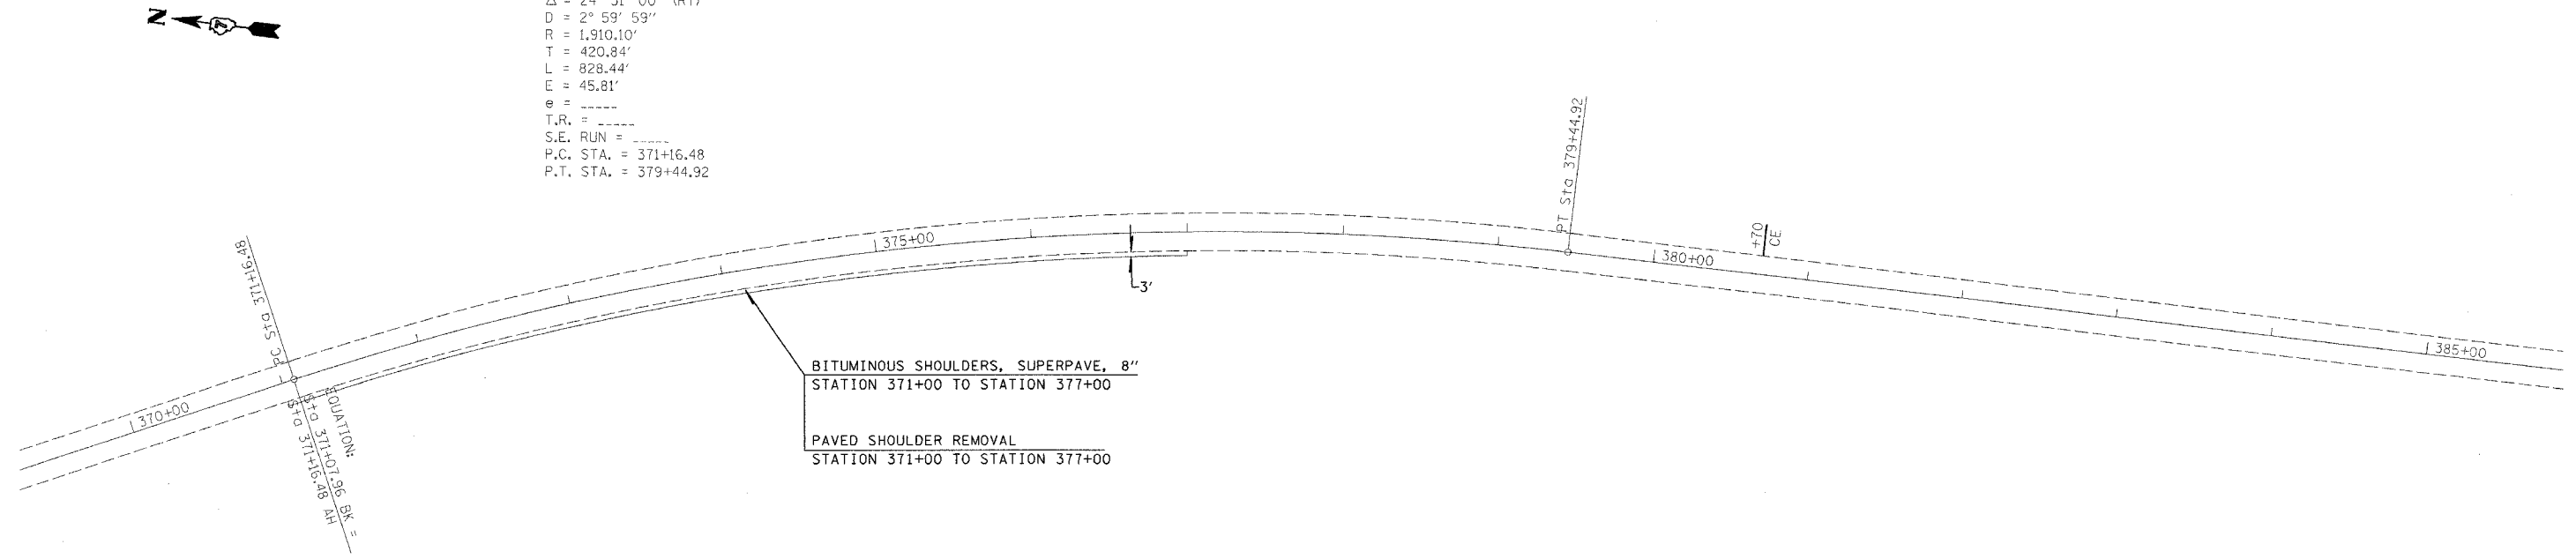

REVISIONS	
NAME	DATE

ILLINOIS DEPARTMENT OF TRANSPORTATION  
**STA. 370 + 00  
 TO  
 STA. 400 + 00**  
 SCALE: VERT. \_\_\_\_\_  
 HORIZ. \_\_\_\_\_  
 DATE \_\_\_\_\_  
 DRAWN BY \_\_\_\_\_  
 CHECKED BY \_\_\_\_\_