


district  
 3/3/2006  
 c:\projects\94867\d05503pa.dgn  
 PS 17

FAP ATE	SECTION	COUNTY	TOTAL SHEETS	SHEET NO.
116	121RS-3 122RS-4	JASPER	31	29
FED. ROAD DIST. NO. 7		ILLINOIS	FED. AID PROJECT NO.	

CONTRACT NO. 94867

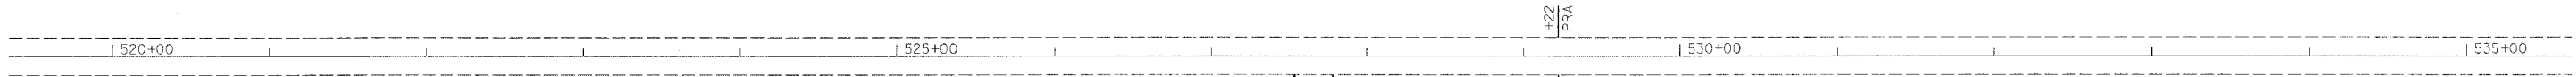

REVISIONS	
NAME	DATE

ILLINOIS DEPARTMENT OF TRANSPORTATION

**STA. 520 + 00  
 TO  
 STA. 550 + 00**

SCALE: VERT.    DRAWN BY  
 HORIZ.            CHECKED BY  
 DATE