


F.A.I. RTE.	SECTION	COUNTY	TOTAL SHEETS	SHEET NO.
70	(25-3,4)RS-2	EFFINGHAM	25	9
STA. 1996+00		TO STA. 2028+00		
FED. ROAD DIST. NO.	ILLINOIS	FED. AID PROJECT		

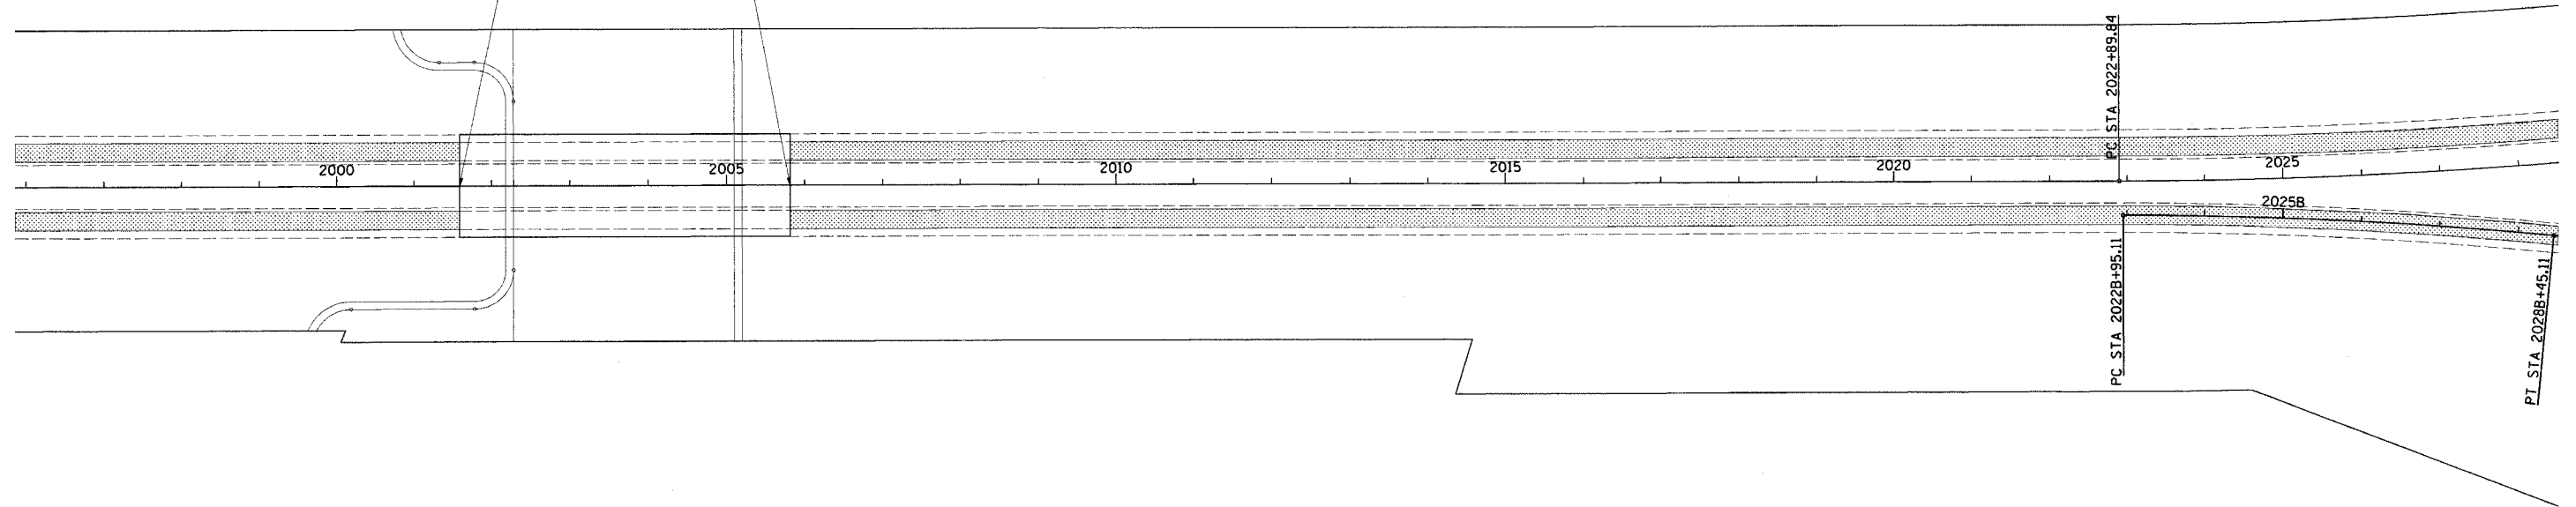

BRIDGE OMISSION:  
STA. 2001+58.87 TO  
STA. 2005+81.12



PLOT DATE = 3/29/2006  
PLOT NAME = 25-3,4  
PLOT SCALE = #SCALE  
USER NAME = darclet

REVISIONS	
NAME	DATE

ILLINOIS DEPARTMENT OF TRANSPORTATION

STA. 1996+00  
TO  
STA. 2028+00

SCALE: VERT.  
HORIZ.  
DATE

DRAWN BY  
CHECKED BY