
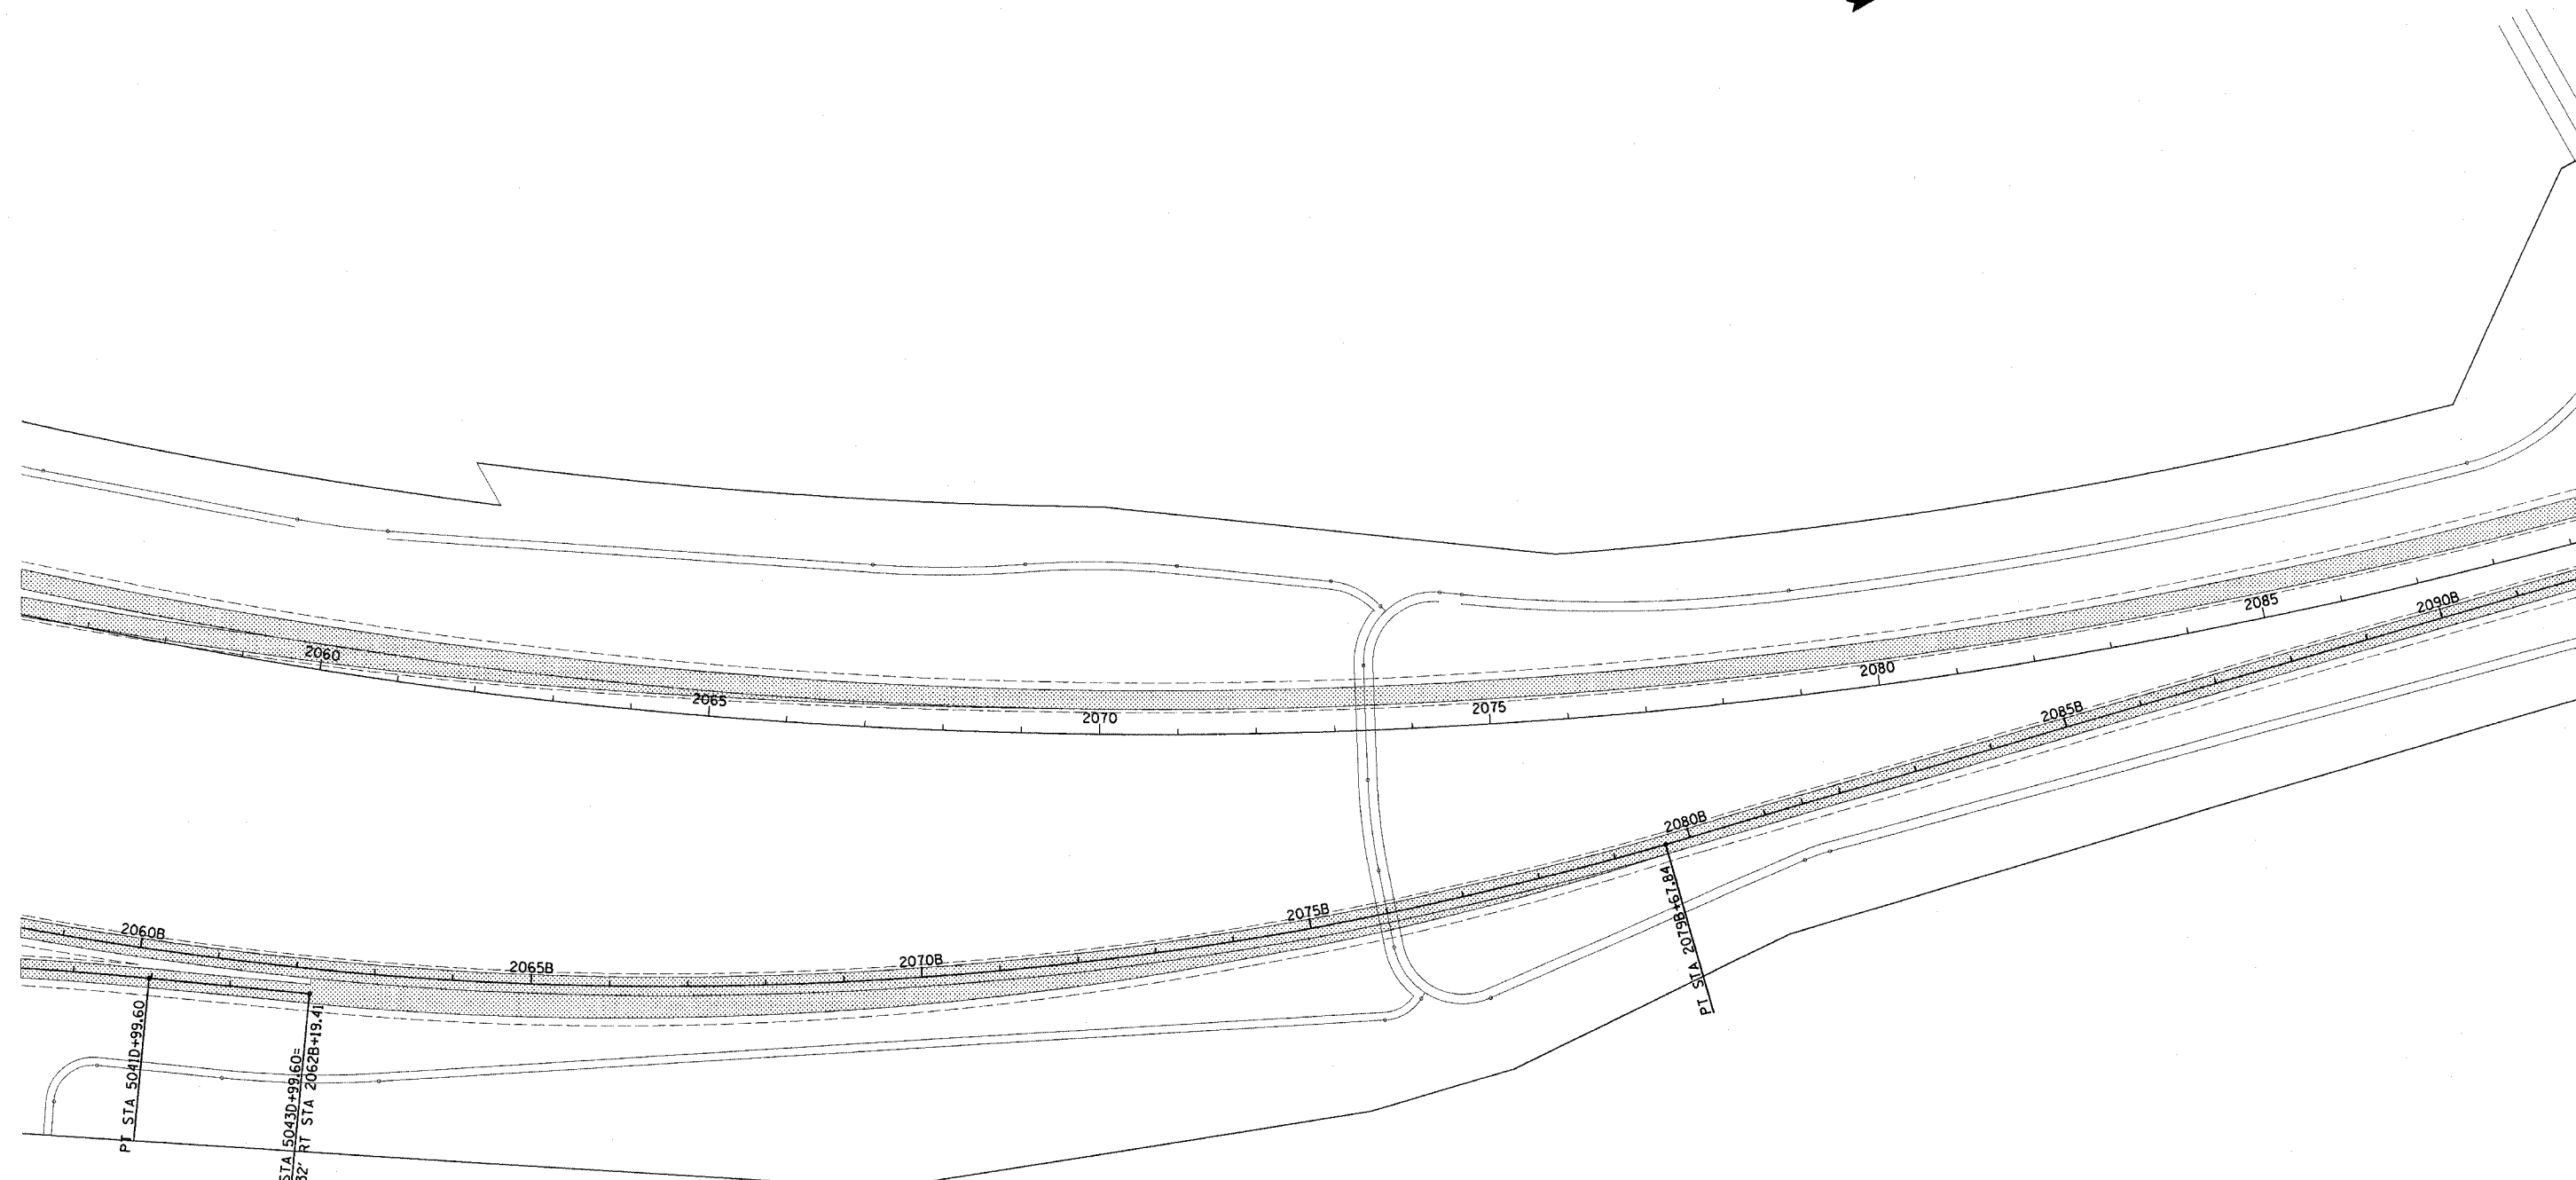


F.A.I. RTE.	SECTION	COUNTY	TOTAL SHEETS	SHEET NO.
70	(25-3,4)RS-2	EFFINGHAM	25	12
STA. 2060+00		TO STA.2091+00		
FED. ROAD DIST. NO.		ILLINOIS FED. AID PROJECT		

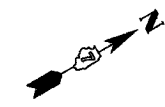

PLOT DATE = 3/20/2006
 PLOT TIME = 10:00 AM
 PLOT SCALE = 1"=50'
 USER NAME = dtrout

REVISIONS	
NAME	DATE

ILLINOIS DEPARTMENT OF TRANSPORTATION
 STA. 2060+00
 TO
 STA. 2091+00 (EB)
 STA. 2089+00 (WB)

SCALE: VERT. _____
 HORIZ. _____
 DATE _____

DRAWN BY _____
 CHECKED BY _____