


CONTRACT NO. 94976

F.A.I. RTE.	SECTION	COUNTY	TOTAL SHEETS	SHEET NO.
70	(25-3,4)RS-2	EFFINGHAM	25	15
STA. 2153+00		TO STA. 2185+00		
FED. ROAD DIST. NO.		ILLINOIS FED. AID PROJECT		

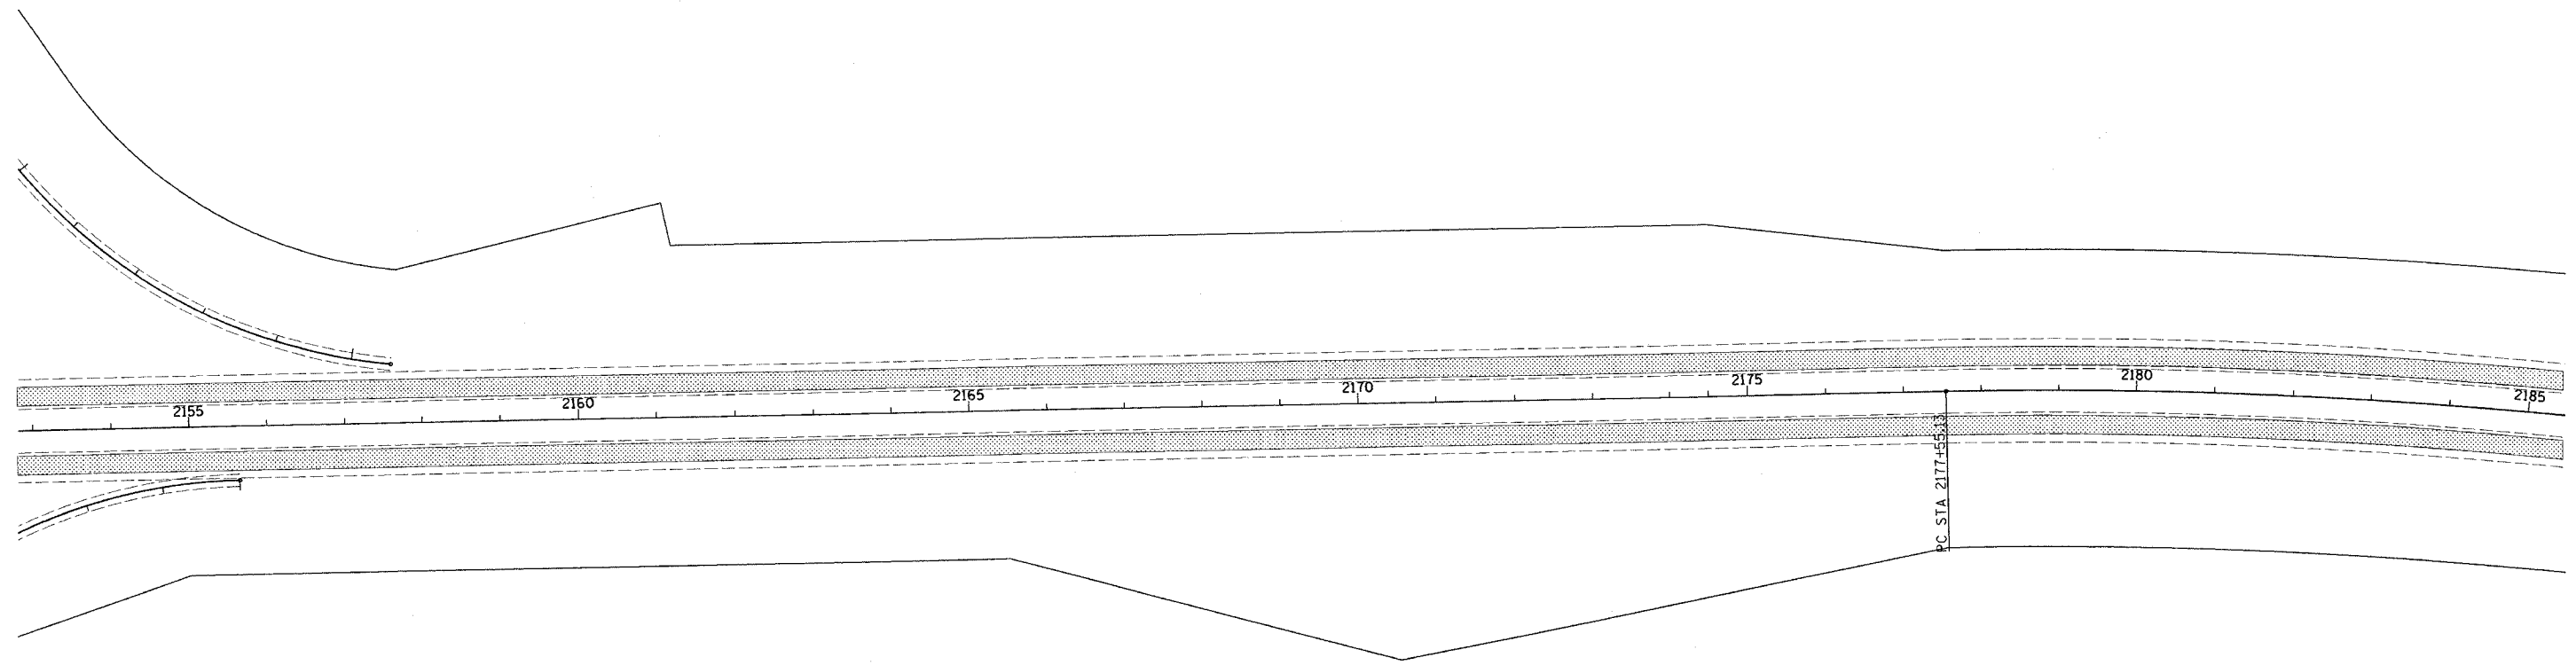

PLOT DATE = 3/30/2006
 FILE NAME = #FILE#
 PLOT SCALE = #SCALE#
 USER NAME = gsbriet

REVISIONS	
NAME	DATE

ILLINOIS DEPARTMENT OF TRANSPORTATION

STA. 2153+00
 TO
 STA. 2185+00

SCALE: VERT.
 DATE: HORIZ.

DRAWN BY
 CHECKED BY