


F.A.I. RTE.	SECTION	COUNTY	TOTAL SHEETS	SHEET NO.
70	(25-3,4)RS-2	EFFINGHAM	25	21
STA. 2121+00		TO STA. 2153+00		
FED. ROAD DIST. NO.		ILLINOIS	FED. AID PROJECT	

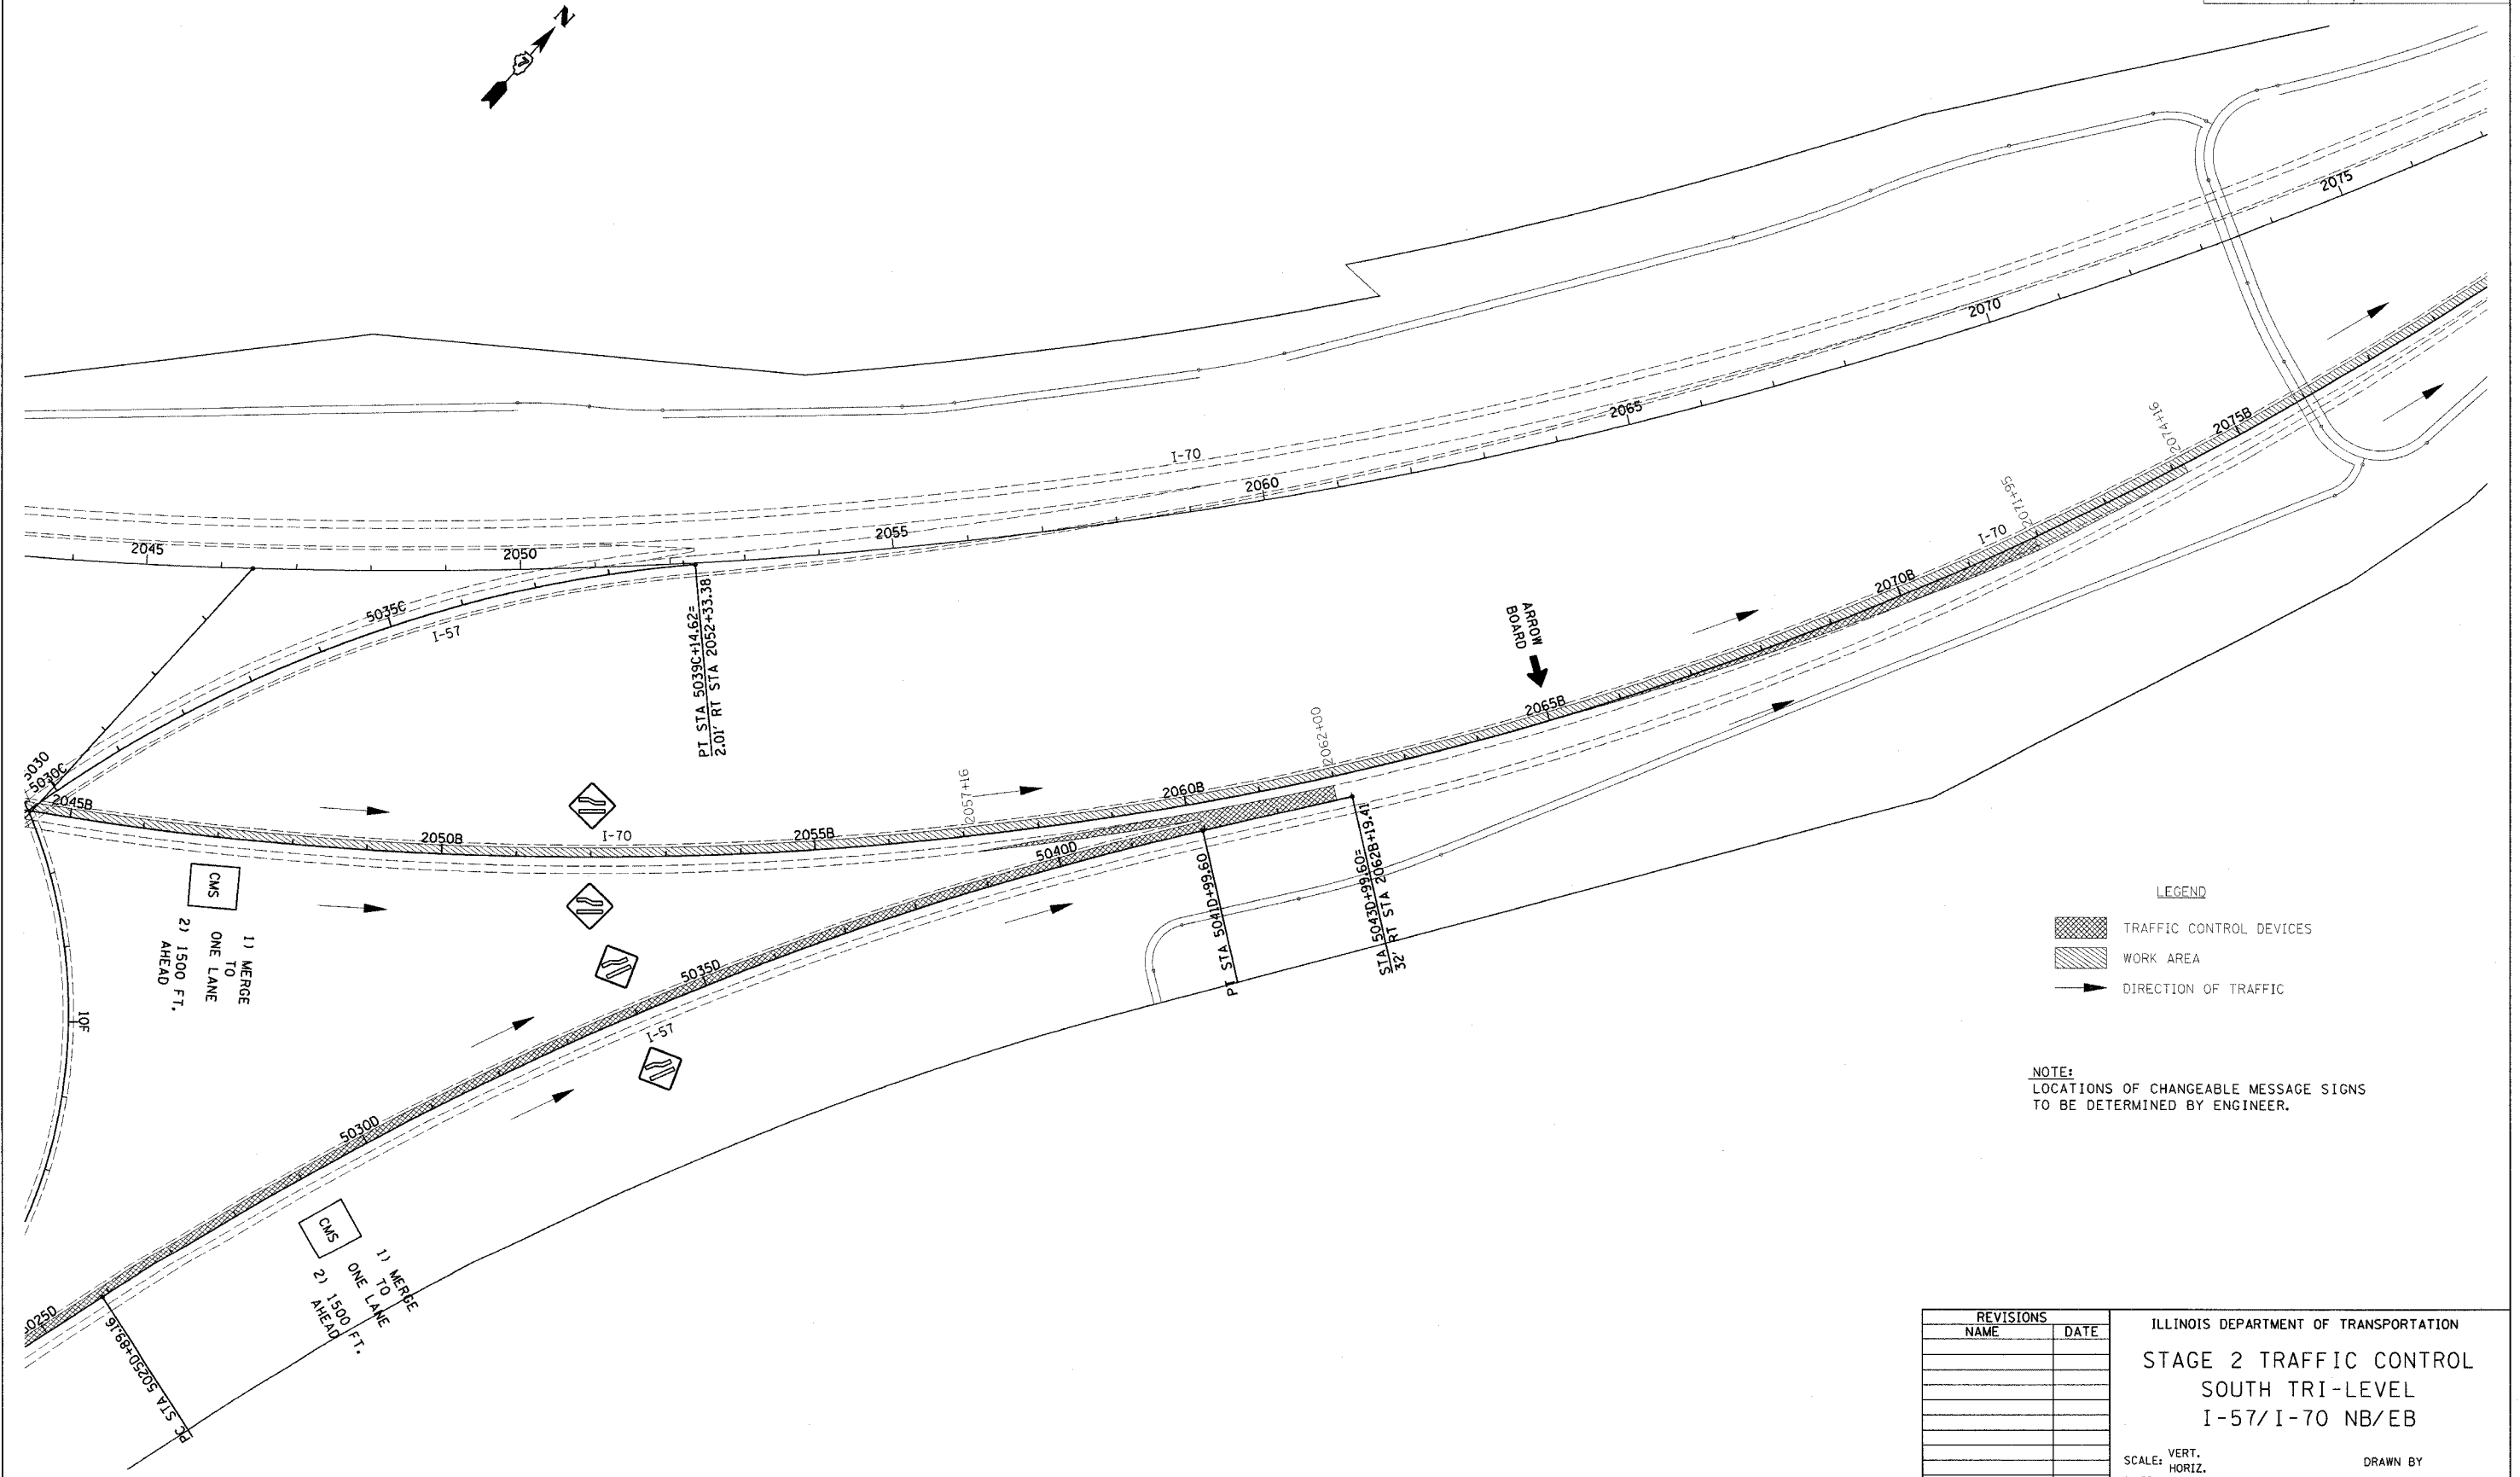

LEGEND

	TRAFFIC CONTROL DEVICES
	WORK AREA
	DIRECTION OF TRAFFIC

NOTE:  
LOCATIONS OF CHANGEABLE MESSAGE SIGNS  
TO BE DETERMINED BY ENGINEER.

REVISIONS	
NAME	DATE

ILLINOIS DEPARTMENT OF TRANSPORTATION  
 STAGE 2 TRAFFIC CONTROL  
 SOUTH TRI-LEVEL  
 I-57/I-70 NB/EB

SCALE: VERT. \_\_\_\_\_  
 HORIZ. \_\_\_\_\_  
 DATE \_\_\_\_\_

DRAWN BY \_\_\_\_\_  
 CHECKED BY \_\_\_\_\_

PLOT DATE = 3/20/2006  
 FILE NAME = #FILE#  
 PLOT SCALE = #SCALE#  
 USER NAME = district