


F.A.I. RTE.	SECTION	COUNTY	TOTAL SHEETS	SHEET NO.
70	125-3,4RS-2	EFFINGHAM	25	23
STA. 2121+00		TO STA. 2153+00		
FED. ROAD DIST. NO.		ILLINOIS	FED. AID PROJECT	

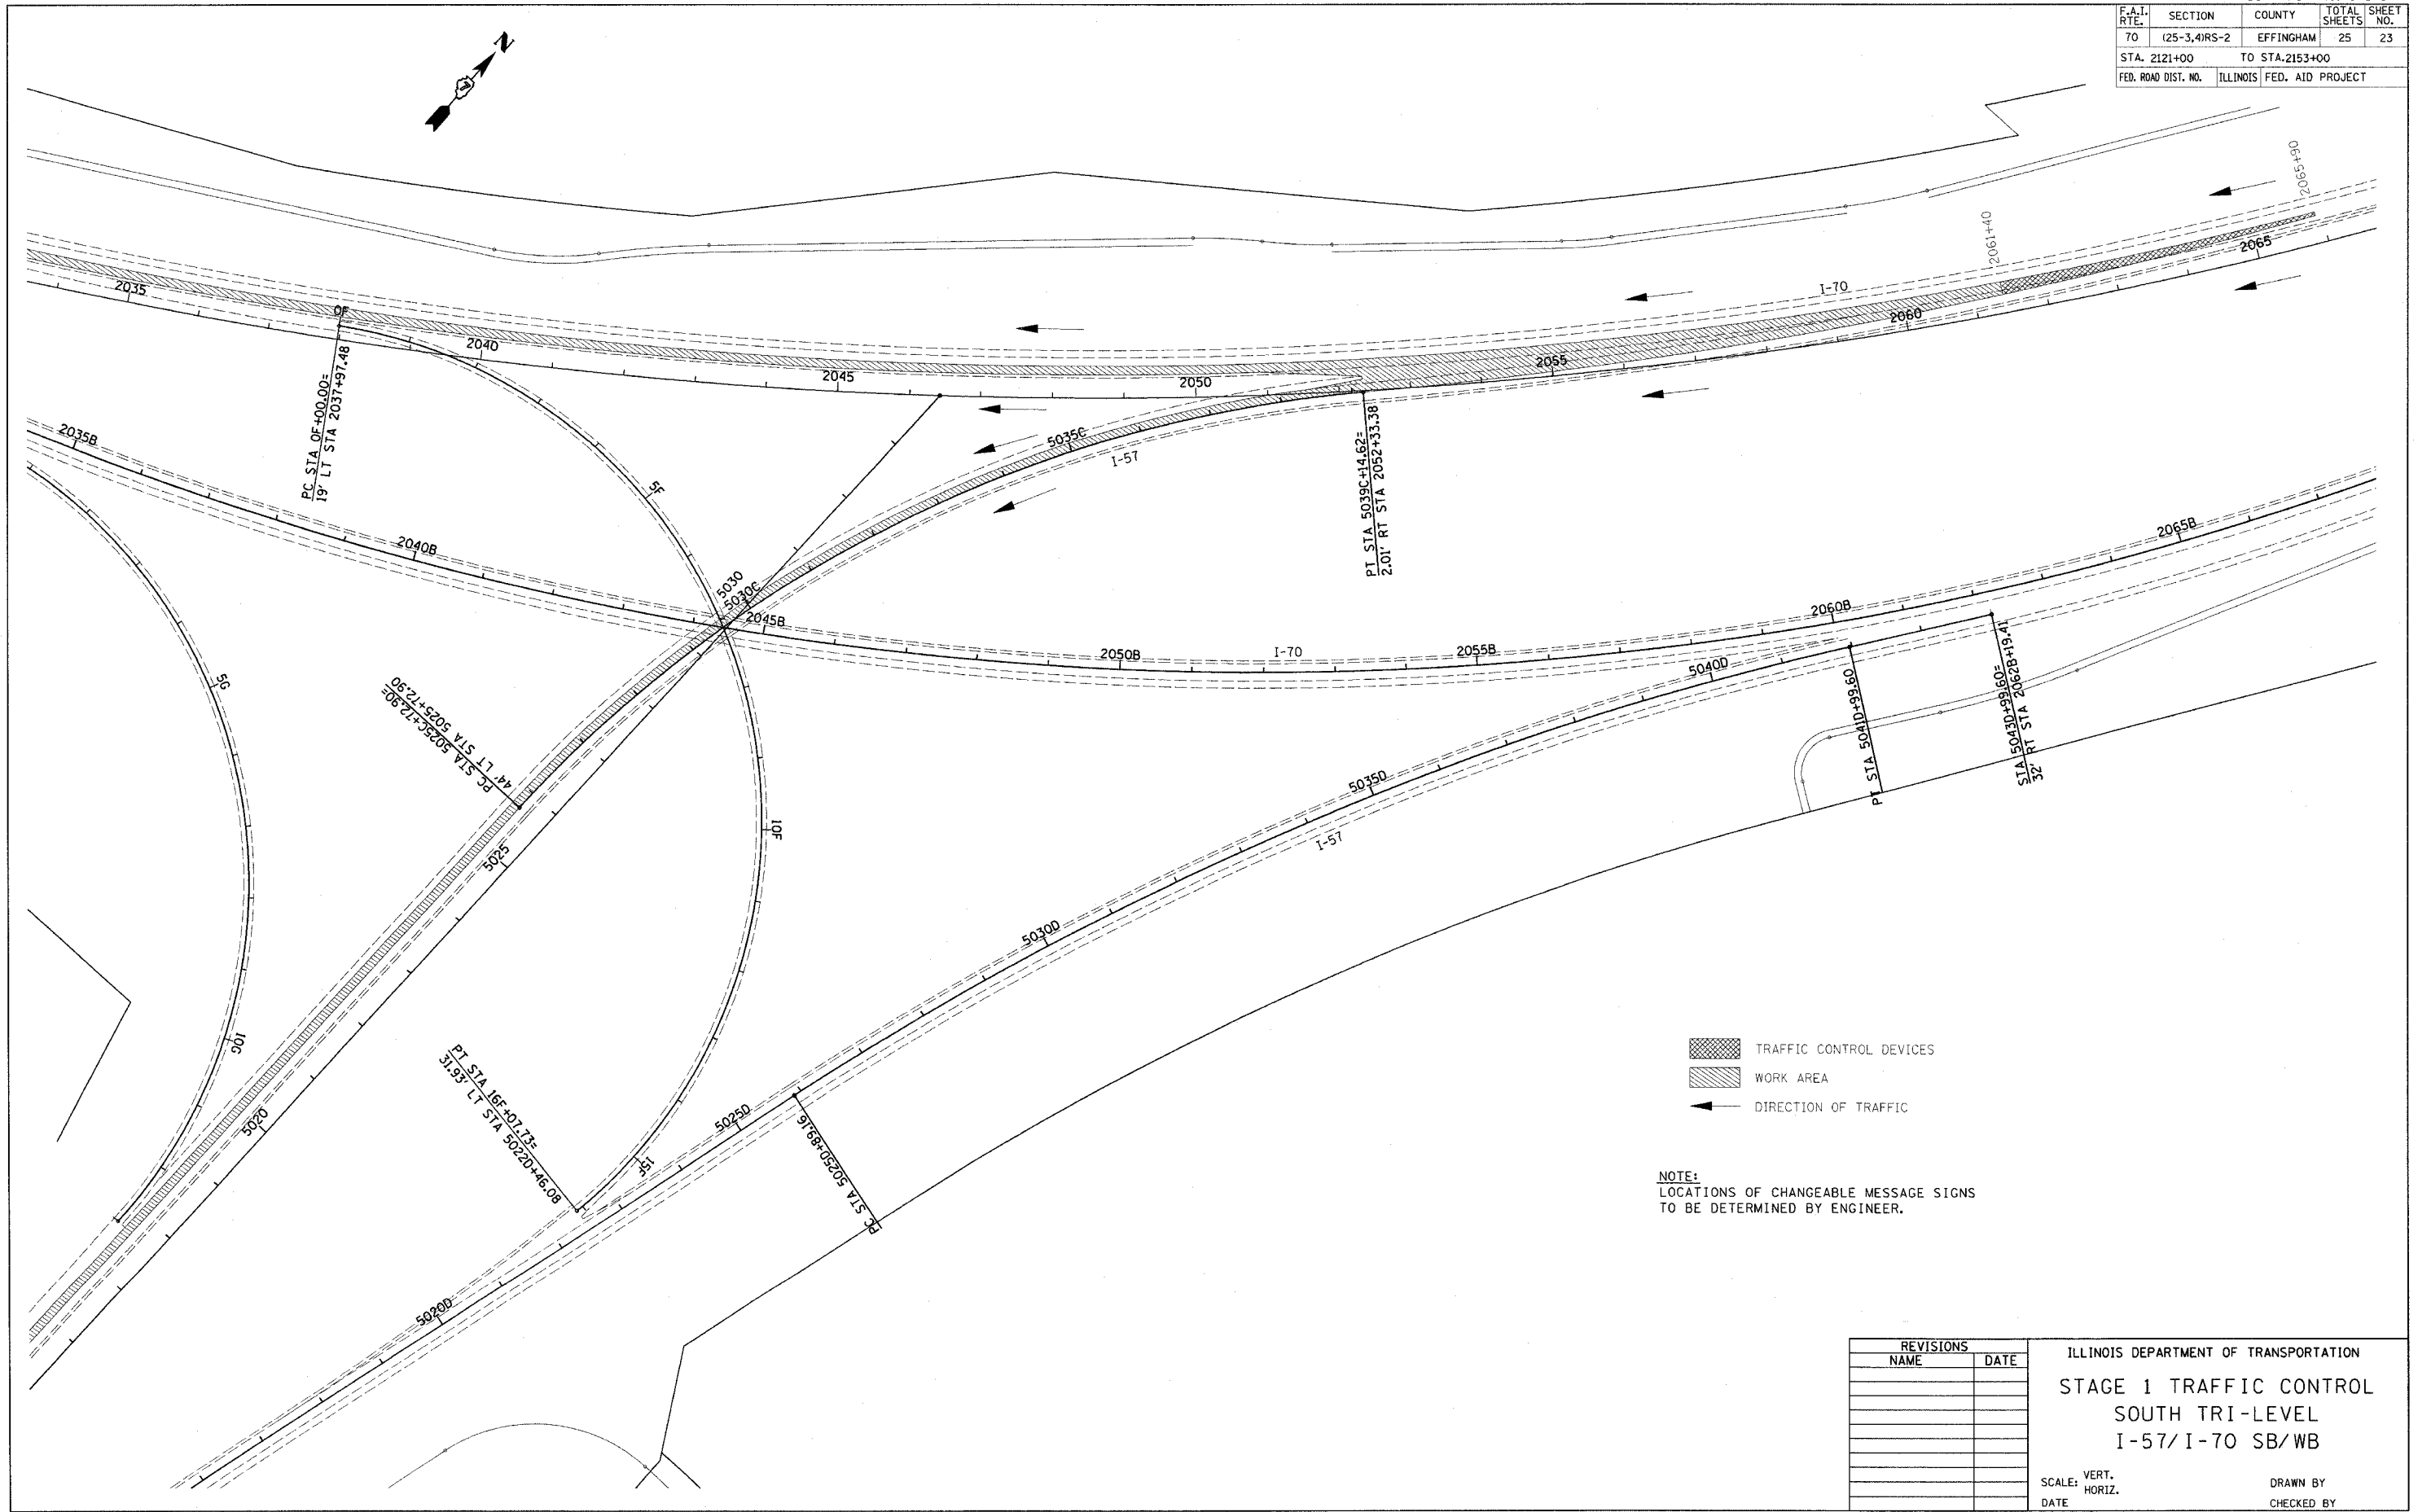

- TRAFFIC CONTROL DEVICES
- WORK AREA
- DIRECTION OF TRAFFIC

NOTE:  
LOCATIONS OF CHANGEABLE MESSAGE SIGNS  
TO BE DETERMINED BY ENGINEER.

PLOT DATE = 3/30/2006  
FILE NAME = #FILE#  
PLOT SCALE = #SCALE#  
USER NAME = #USER#

REVISIONS	
NAME	DATE

ILLINOIS DEPARTMENT OF TRANSPORTATION  
STAGE 1 TRAFFIC CONTROL  
SOUTH TRI-LEVEL  
I-57/I-70 SB/WB

SCALE: VERT.      DRAWN BY  
          HORIZ.      CHECKED BY  
DATE