



ROUTE NO.	SECTION	COUNTY	TOTAL SHEETS	SHEET NO.
S.B.L.	05-00087-05-SP	EFFINGHAM	54	5
F.A.				
FED. ROAD DIST. NO. 7	ILLINOIS	FED. AID PROJECT-		

CONTRACT #95473

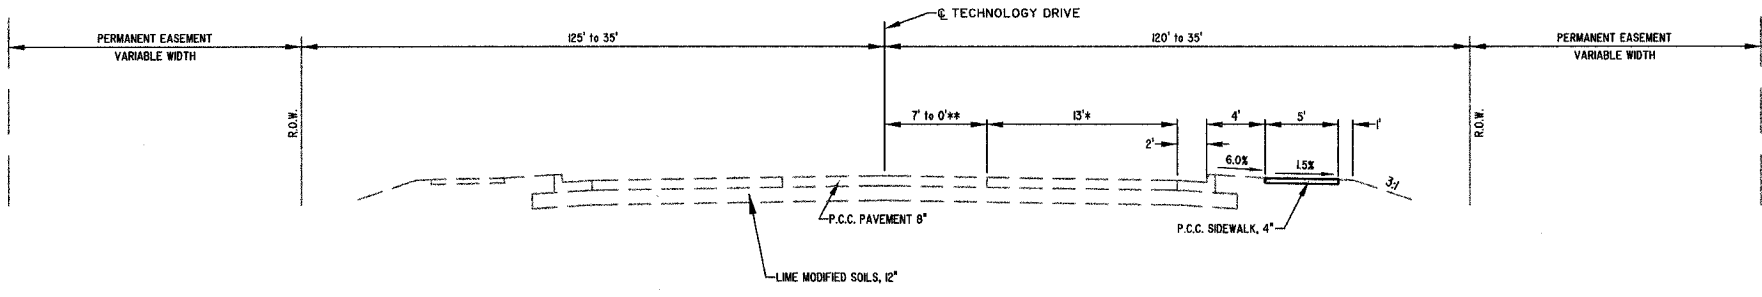

FILL SECTION

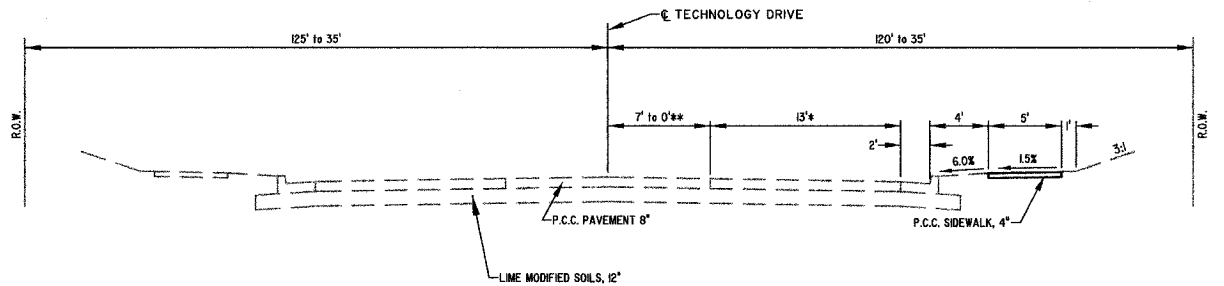


CUT SECTION

* VARIABLE RT. STA. 199+98.57 TO RT. STA. 204+31.79 (U.S. ROUTE 45 INTERSECTION)

** TRANSITION FROM 7' TO 0' RT. STA. 203+57.11 TO RT. STA. 206+38.35


TYPICAL SECTION
STATION 200+33.06 TO STATION 206+38.35 (TECHNOLOGY DRIVE)
STATION 296+65.00 TO STATION 320+68.00 (WILLENBORG STREET)

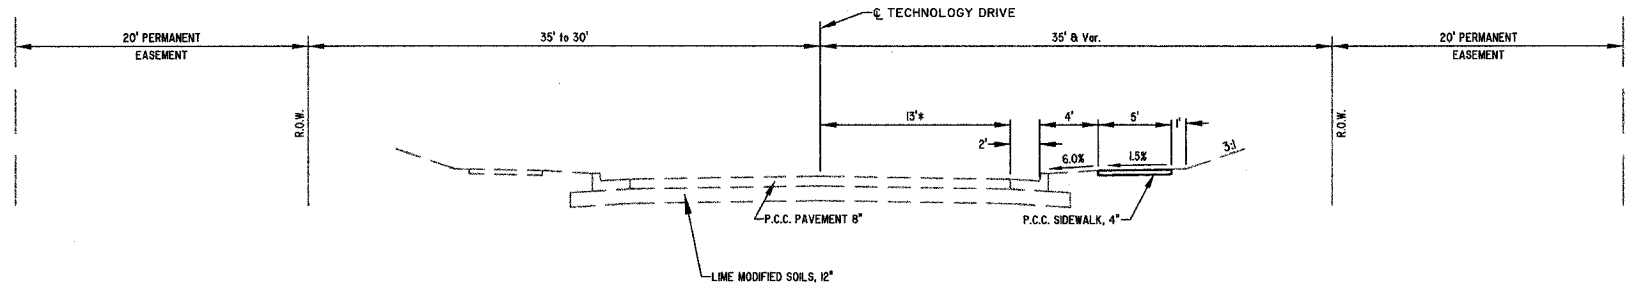

TYPICAL SECTION - TECHNOLOGY DRIVE

STATION 206+38.35 TO STATION 215+92.58

* VARIABLE RT. STA. 233+93.07 TO RT. STA. 234+40.98 (WILLENBORG STREET INTERSECTION)

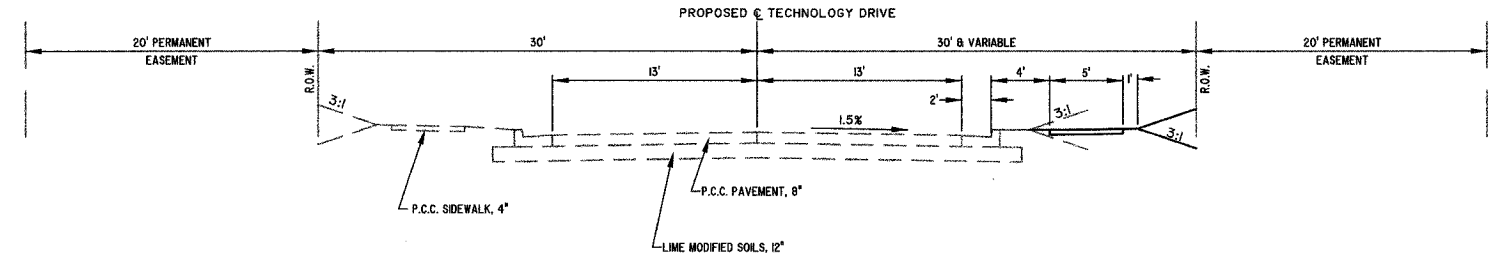

TYPICAL SECTION - TECHNOLOGY DRIVE

STATION 230+92.53 TO STATION 233+50.00

- LEGEND**
- IRON PIN FOUND
 - IP IRON PIPE FOUND
 - △NBW NAIL & WASHER FOUND
 - FP IRON PIPE FOUND
 - IRON PIN SET
 - ☼ TREE (DECIDUOUS)
 - ☼ TREE (EVERGREEN)
 - ⊕ FIRE HYDRANT
 - ⊕ WATER METER
 - ⊕ WATER VALVE
 - EXISTING GAS MAIN
 - TP TELEPHONE PEDESTAL
 - FOP FIBER OPTIC PEDESTAL
 - UNDERGROUND TELEPHONE
 - UTILITY POLE
 - ⊕ ELECTRIC TRANSFORMER
 - /H/E OVERHEAD ELECTRIC
 - LIGHT POLE
 - FENCE
 - TREE/BRUSH LINE

MILANO & GRUNLOH ENGINEERS, LLC
14 WEST WASHINGTON
P.O. BOX 897
EFFINGHAM, ILLINOIS 62401
Phone: (217) 347-7282
(800) 677-2794
Fax #: (217) 342-3433
Web Address: www.mgenengineers.com
Design Firm #: 04-00308

TYPICAL SECTIONS
TECHNOLOGY DRIVE, SECTION 3
EFFINGHAM, ILLINOIS

File name: S:\DWG\0\01018\dwg\Typical.dwg
Plot date: 03/23/06 at 12:00