
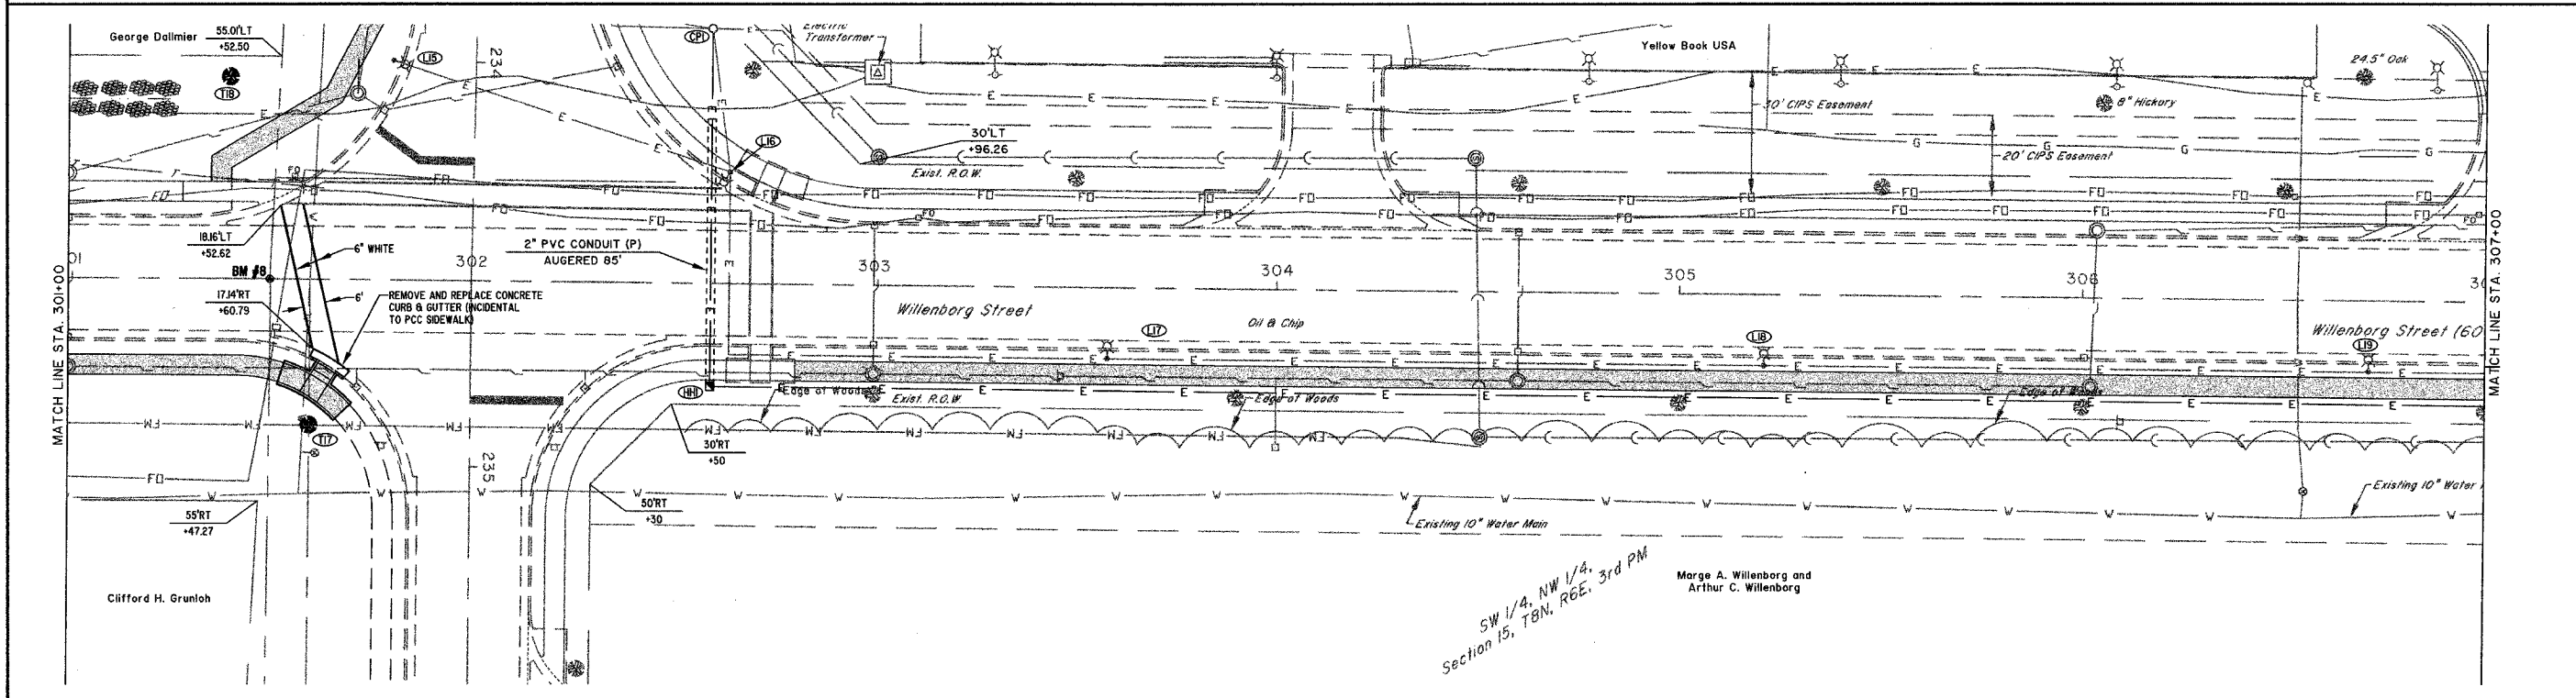


ROUTE NO.	SECTION	COUNTY	SHEETS	NO.
S&L F.A.	05-0007- 05-SP	EFFINGHAM	54	13
FED. ROAD DIST. NO. 7	LLHMS	FED. AID PROJECT-	CONTRACT #95473	

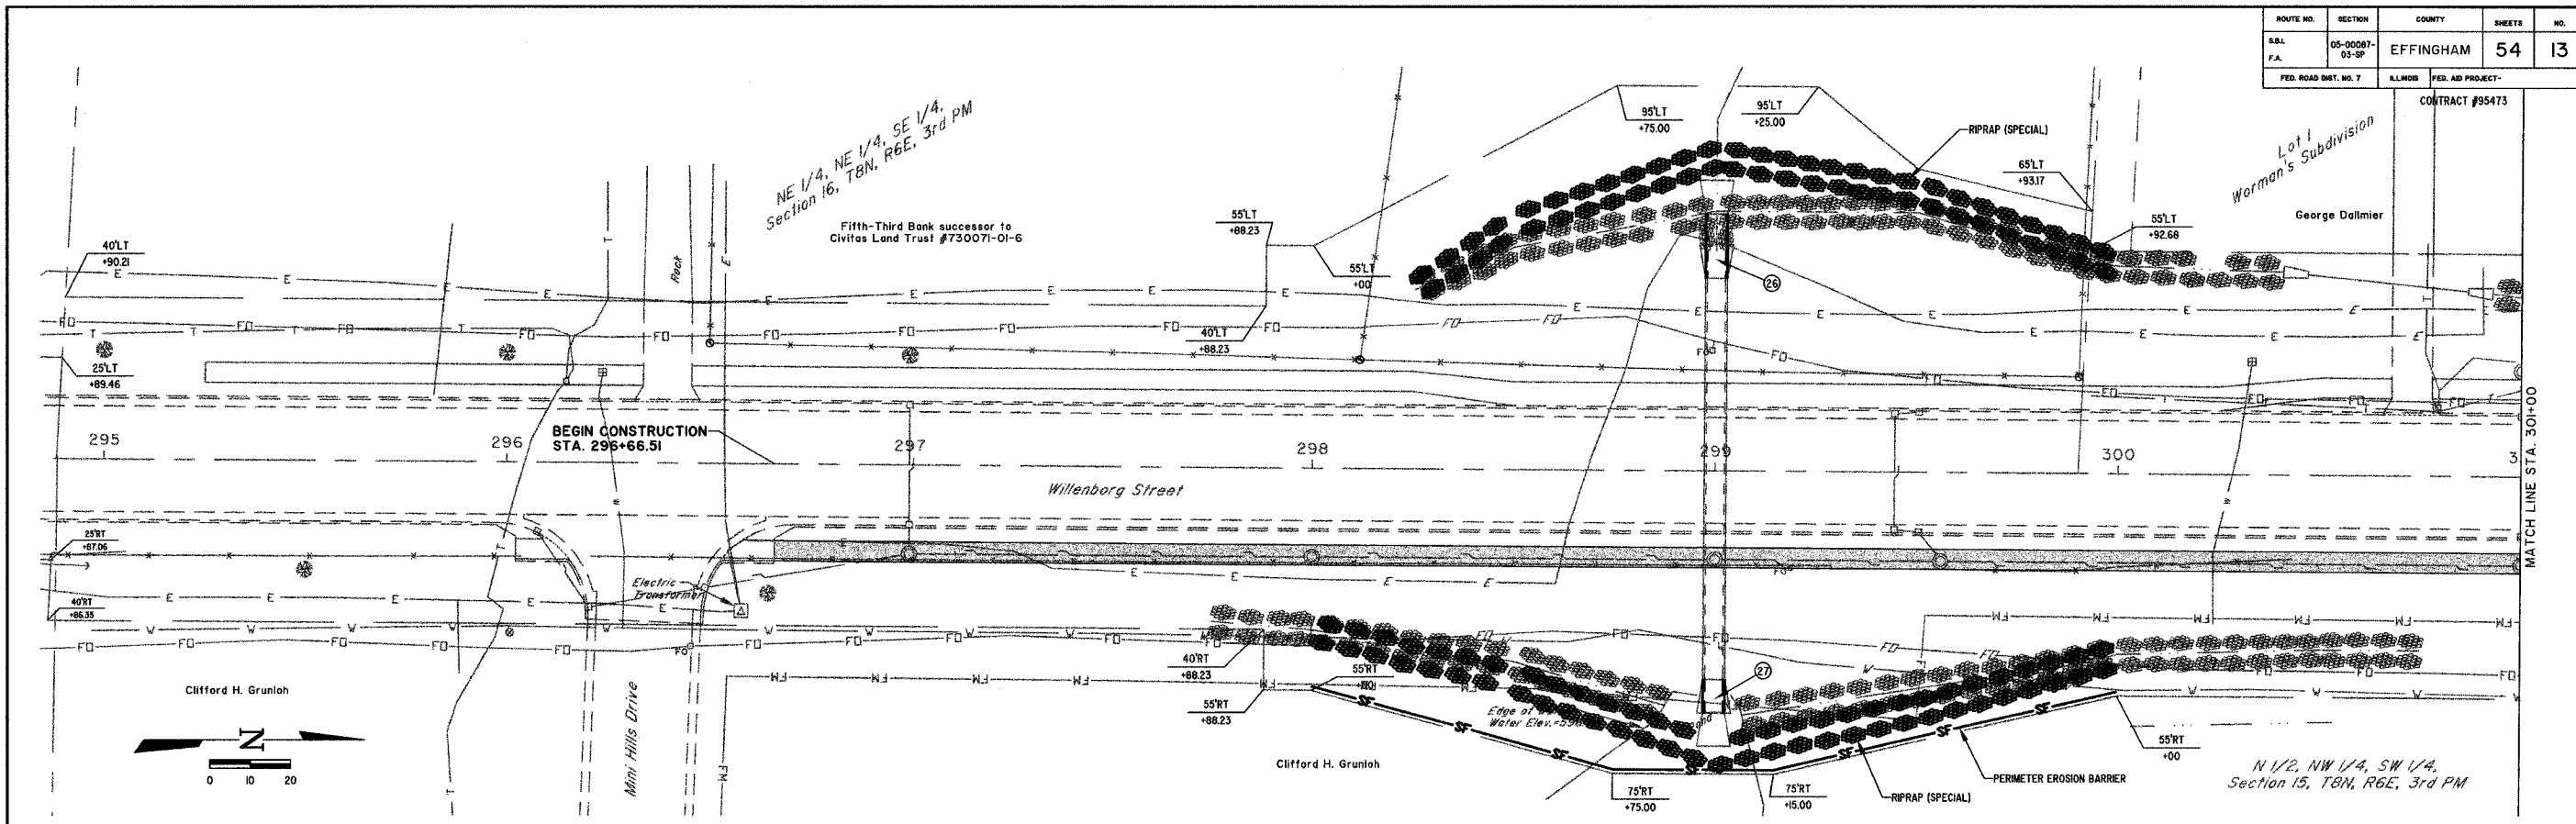

BM #6
TOP OF BRASS DISK AT
O.R.T. STA. 301+50
ELEV. -589.95

MILANO & GRUNLOH ENGINEERS, LLC
14 WEST WASHINGTON
P.O. BOX 897
EFFINGHAM, ILLINOIS 62401
PHONE: (217) 347-7252
(800) 677-2794
FAX #: (217) 342-3433

SIDEWALK AND LIGHTING PLAN
WILLENBORG STREET
STA. 295+00 TO STA. 307+00
EFFINGHAM, ILLINOIS

File name: S:\DWG\05\05008.dwg, Section 3.dwg
Plot date: 03/23/06 at 12:00