
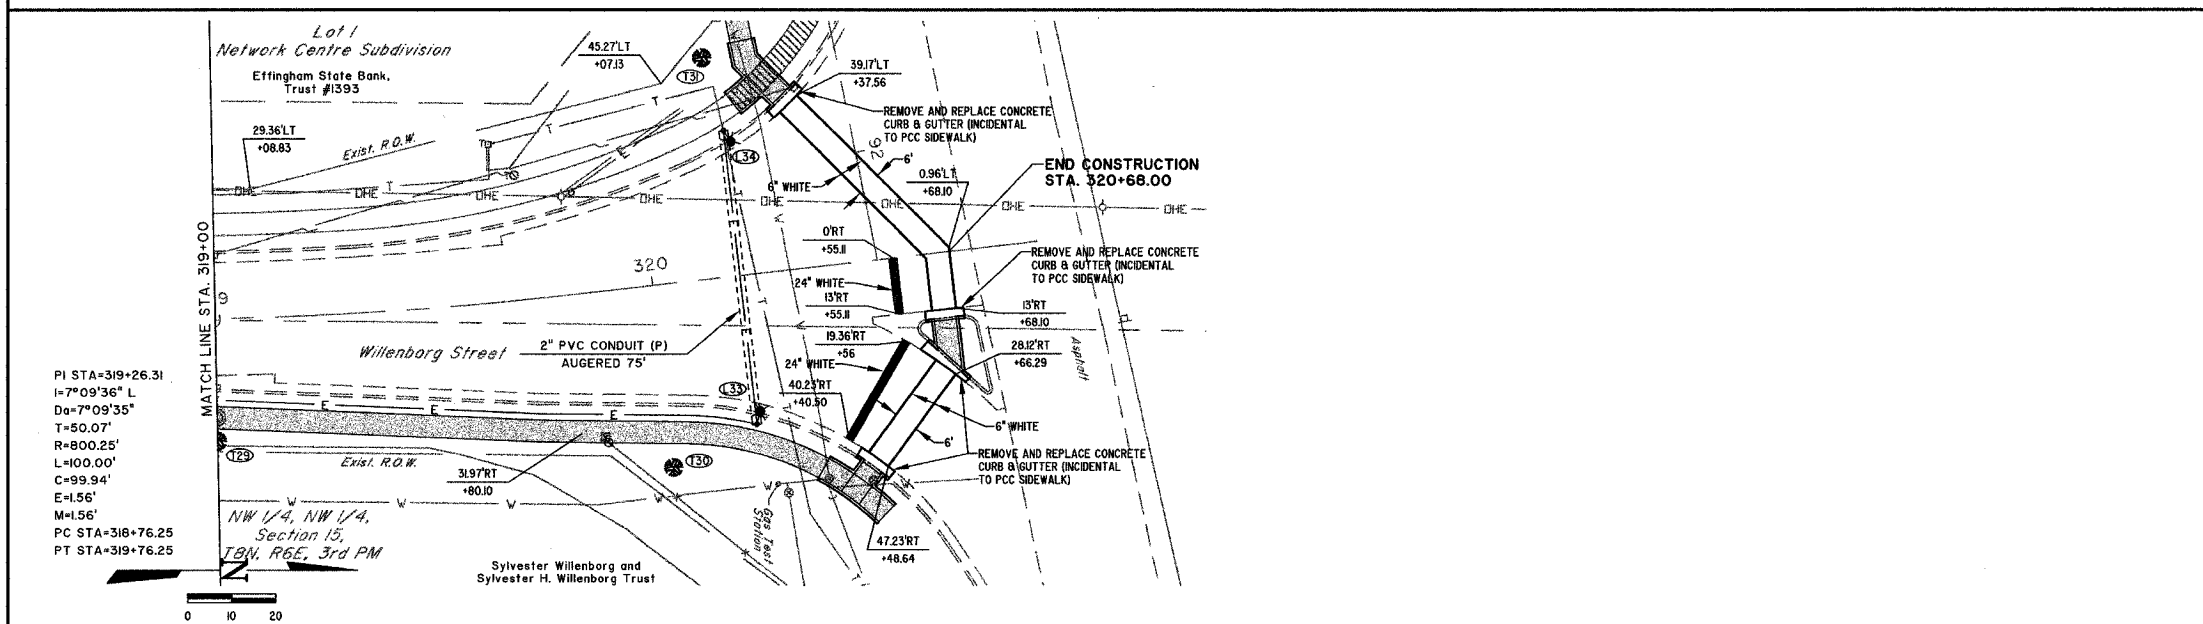
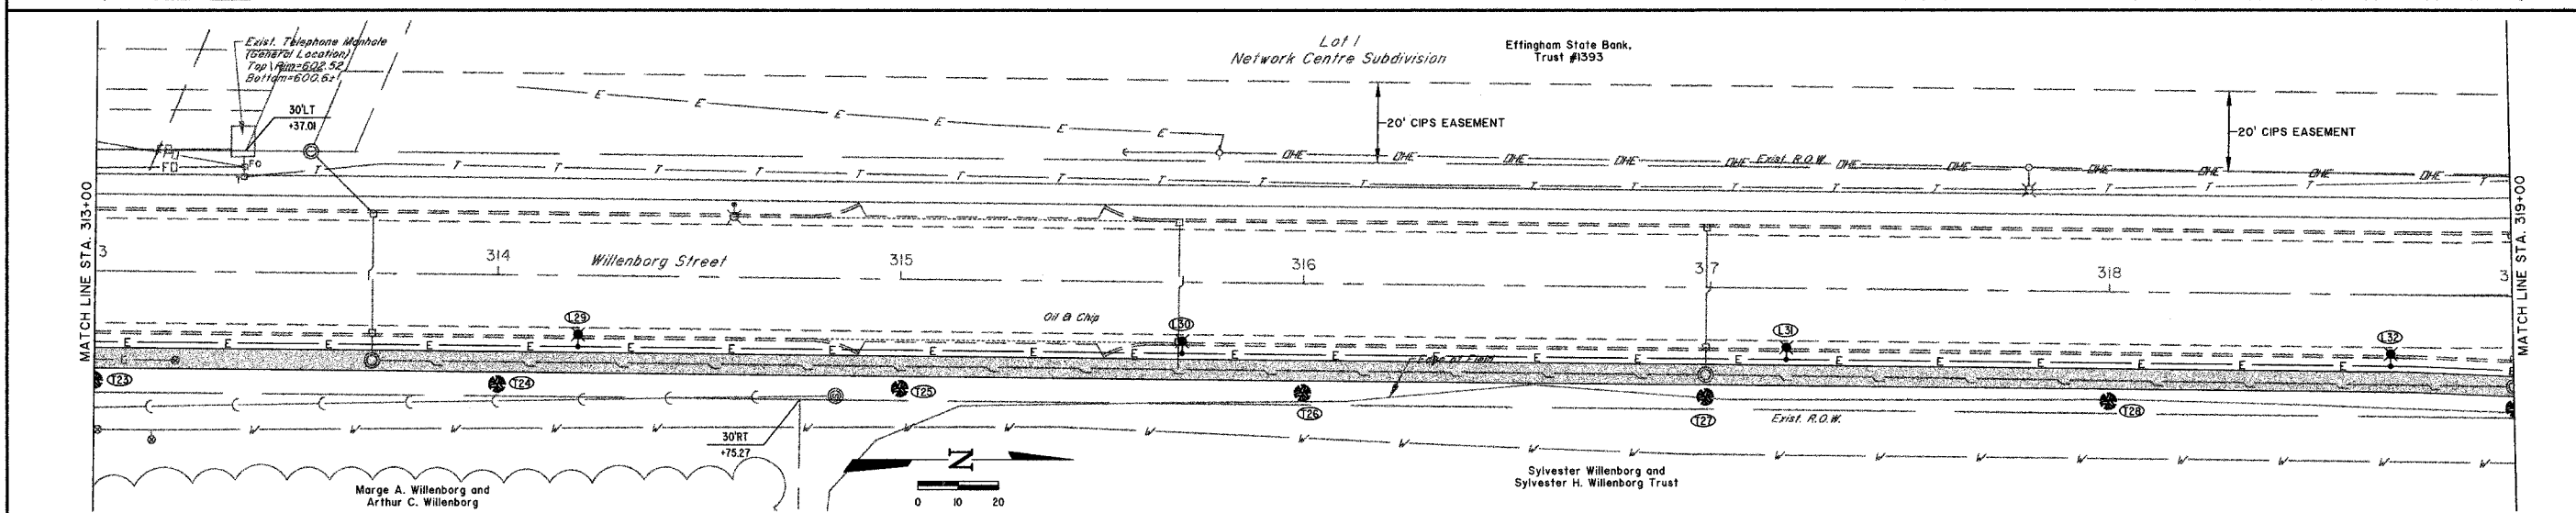


ROUTE NO.	SECTION	COUNTY	SHEETS	NO.
S&L F.A.	05-0007- 03-SP	EFFINGHAM	54	14
FED. ROAD DIST. NO. 7		ILLINOIS	FED. AID PROJECT-	
CONTRACT #95473				

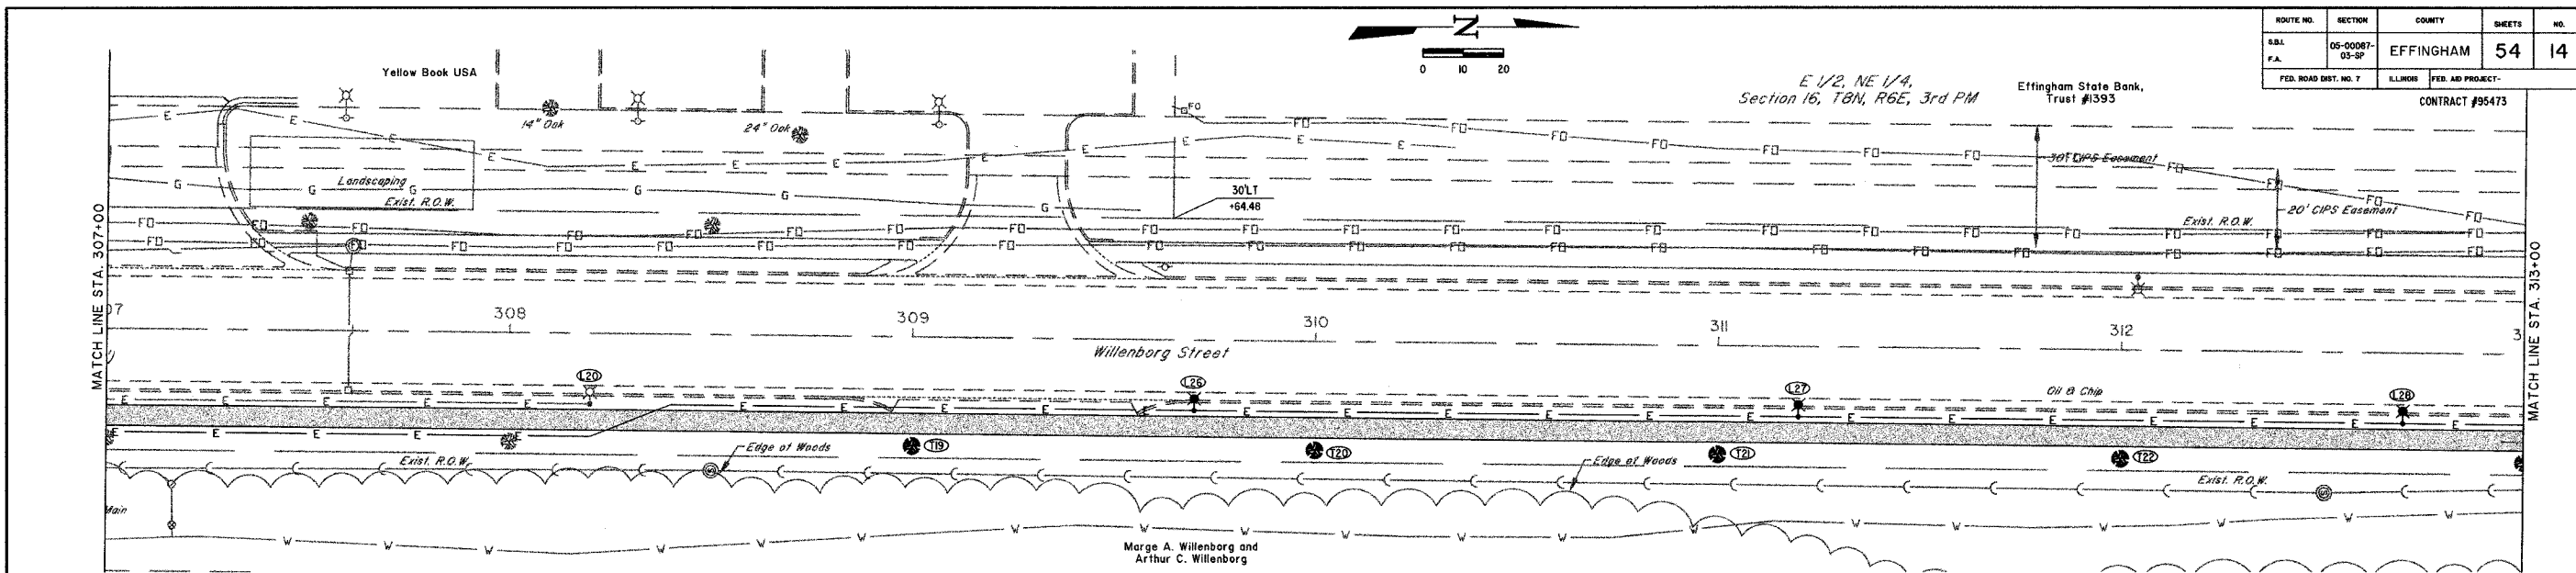

PI STA=319+26.31
 I=7°09'36" L
 D=7°09'35"
 T=50.07'
 R=800.25'
 L=100.00'
 C=99.94'
 E=1.56'
 M=1.56'
 PC STA=316+76.25
 PT STA=319+76.25

REVISED: March 15, 2006

MILANO & GRUNLOH ENGINEERS, LLC
 44 WEST WASHINGTON
 P.O. BOX 897
 EFFINGHAM, ILLINOIS 62404
 PHONE: (217) 347-7562
 (800) 677-8774
 FAX #: (217) 342-3433

SIDEWALK AND LIGHTING PLAN
 WILLENBORG STREET
 STA. 307+00 TO STA. 320+73.09
 EFFINGHAM, ILLINOIS

File name: S:\DWG\05\05008\dwg\Section 3.dwg
 Plot date: 03/23/06 at 12:00