


PLOT DATE = 04/05/2006, 03:38 PM  
 FILE NAME = I:\06\job\06-2020\cadd\road\plan\06-2020-01.dwg  
 PLOT SCALE = 5/8"=1' / IN.  
 USER NAME = DMP

ORIGINAL SURVEY  
 SURVEYED BY  
 PLOTTED BY  
 AREAS CHECKED  
 NO.

FINAL SURVEY  
 SURVEYED BY  
 PLOTTED BY  
 AREAS CHECKED  
 NO.

BY  
 DATE

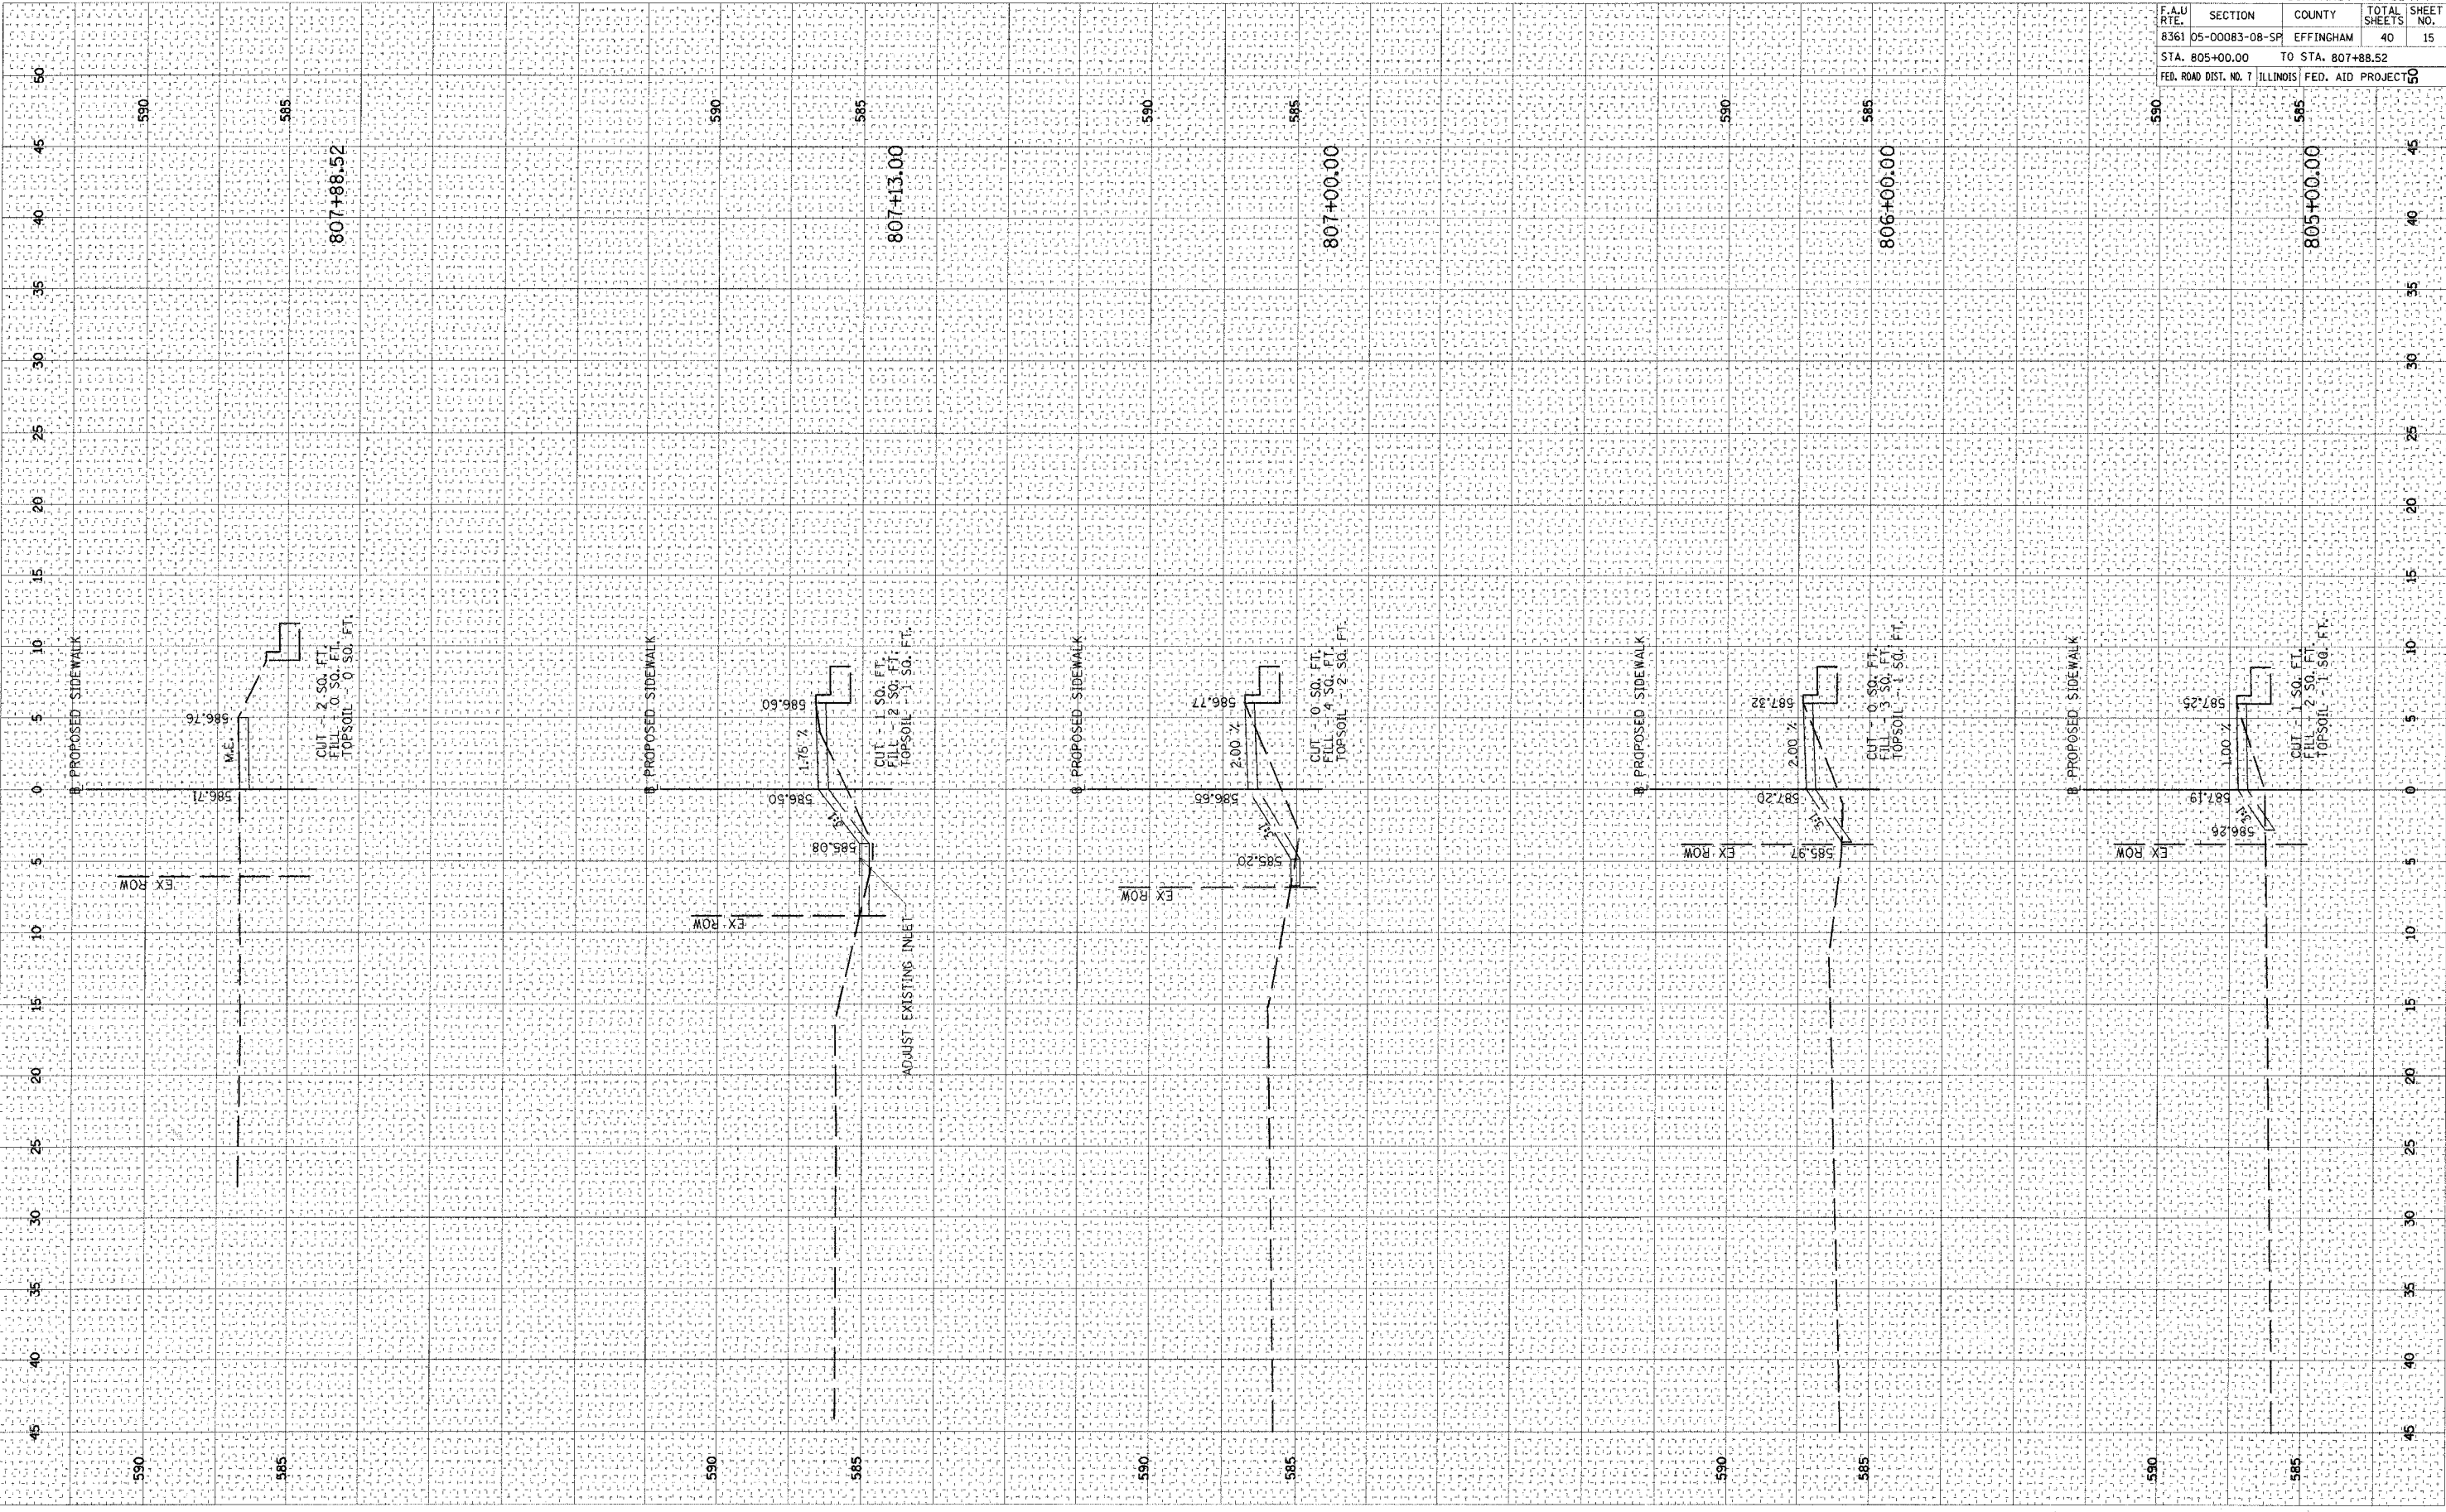

CONTRACT NO. 95474				
F.A.U. RTE.	SECTION	COUNTY	TOTAL SHEETS	SHEET NO.
8361 05-00083-08-SP		EFFINGHAM	40	15
STA. 805+00.00 TO STA. 807+88.52				
FED. ROAD DIST. NO. 7 ILLINOIS FED. AID PROJECT				