


PLOT DATE = 04/08/2006 03:37 PM
 FILE NAME = I:\06\jobs\06-2028\road\road\road.dwg
 PLOT SCALE = 5.000000 / IN
 USER NAME = DMP

ORIGINAL SURVEYED BY DATE
 SURVEYED BY DATE
 SURVEYED BY DATE
 SURVEYED BY DATE
 SURVEYED BY DATE
 SURVEYED BY DATE

FINAL SURVEYED BY DATE
 SURVEYED BY DATE
 SURVEYED BY DATE
 SURVEYED BY DATE
 SURVEYED BY DATE
 SURVEYED BY DATE

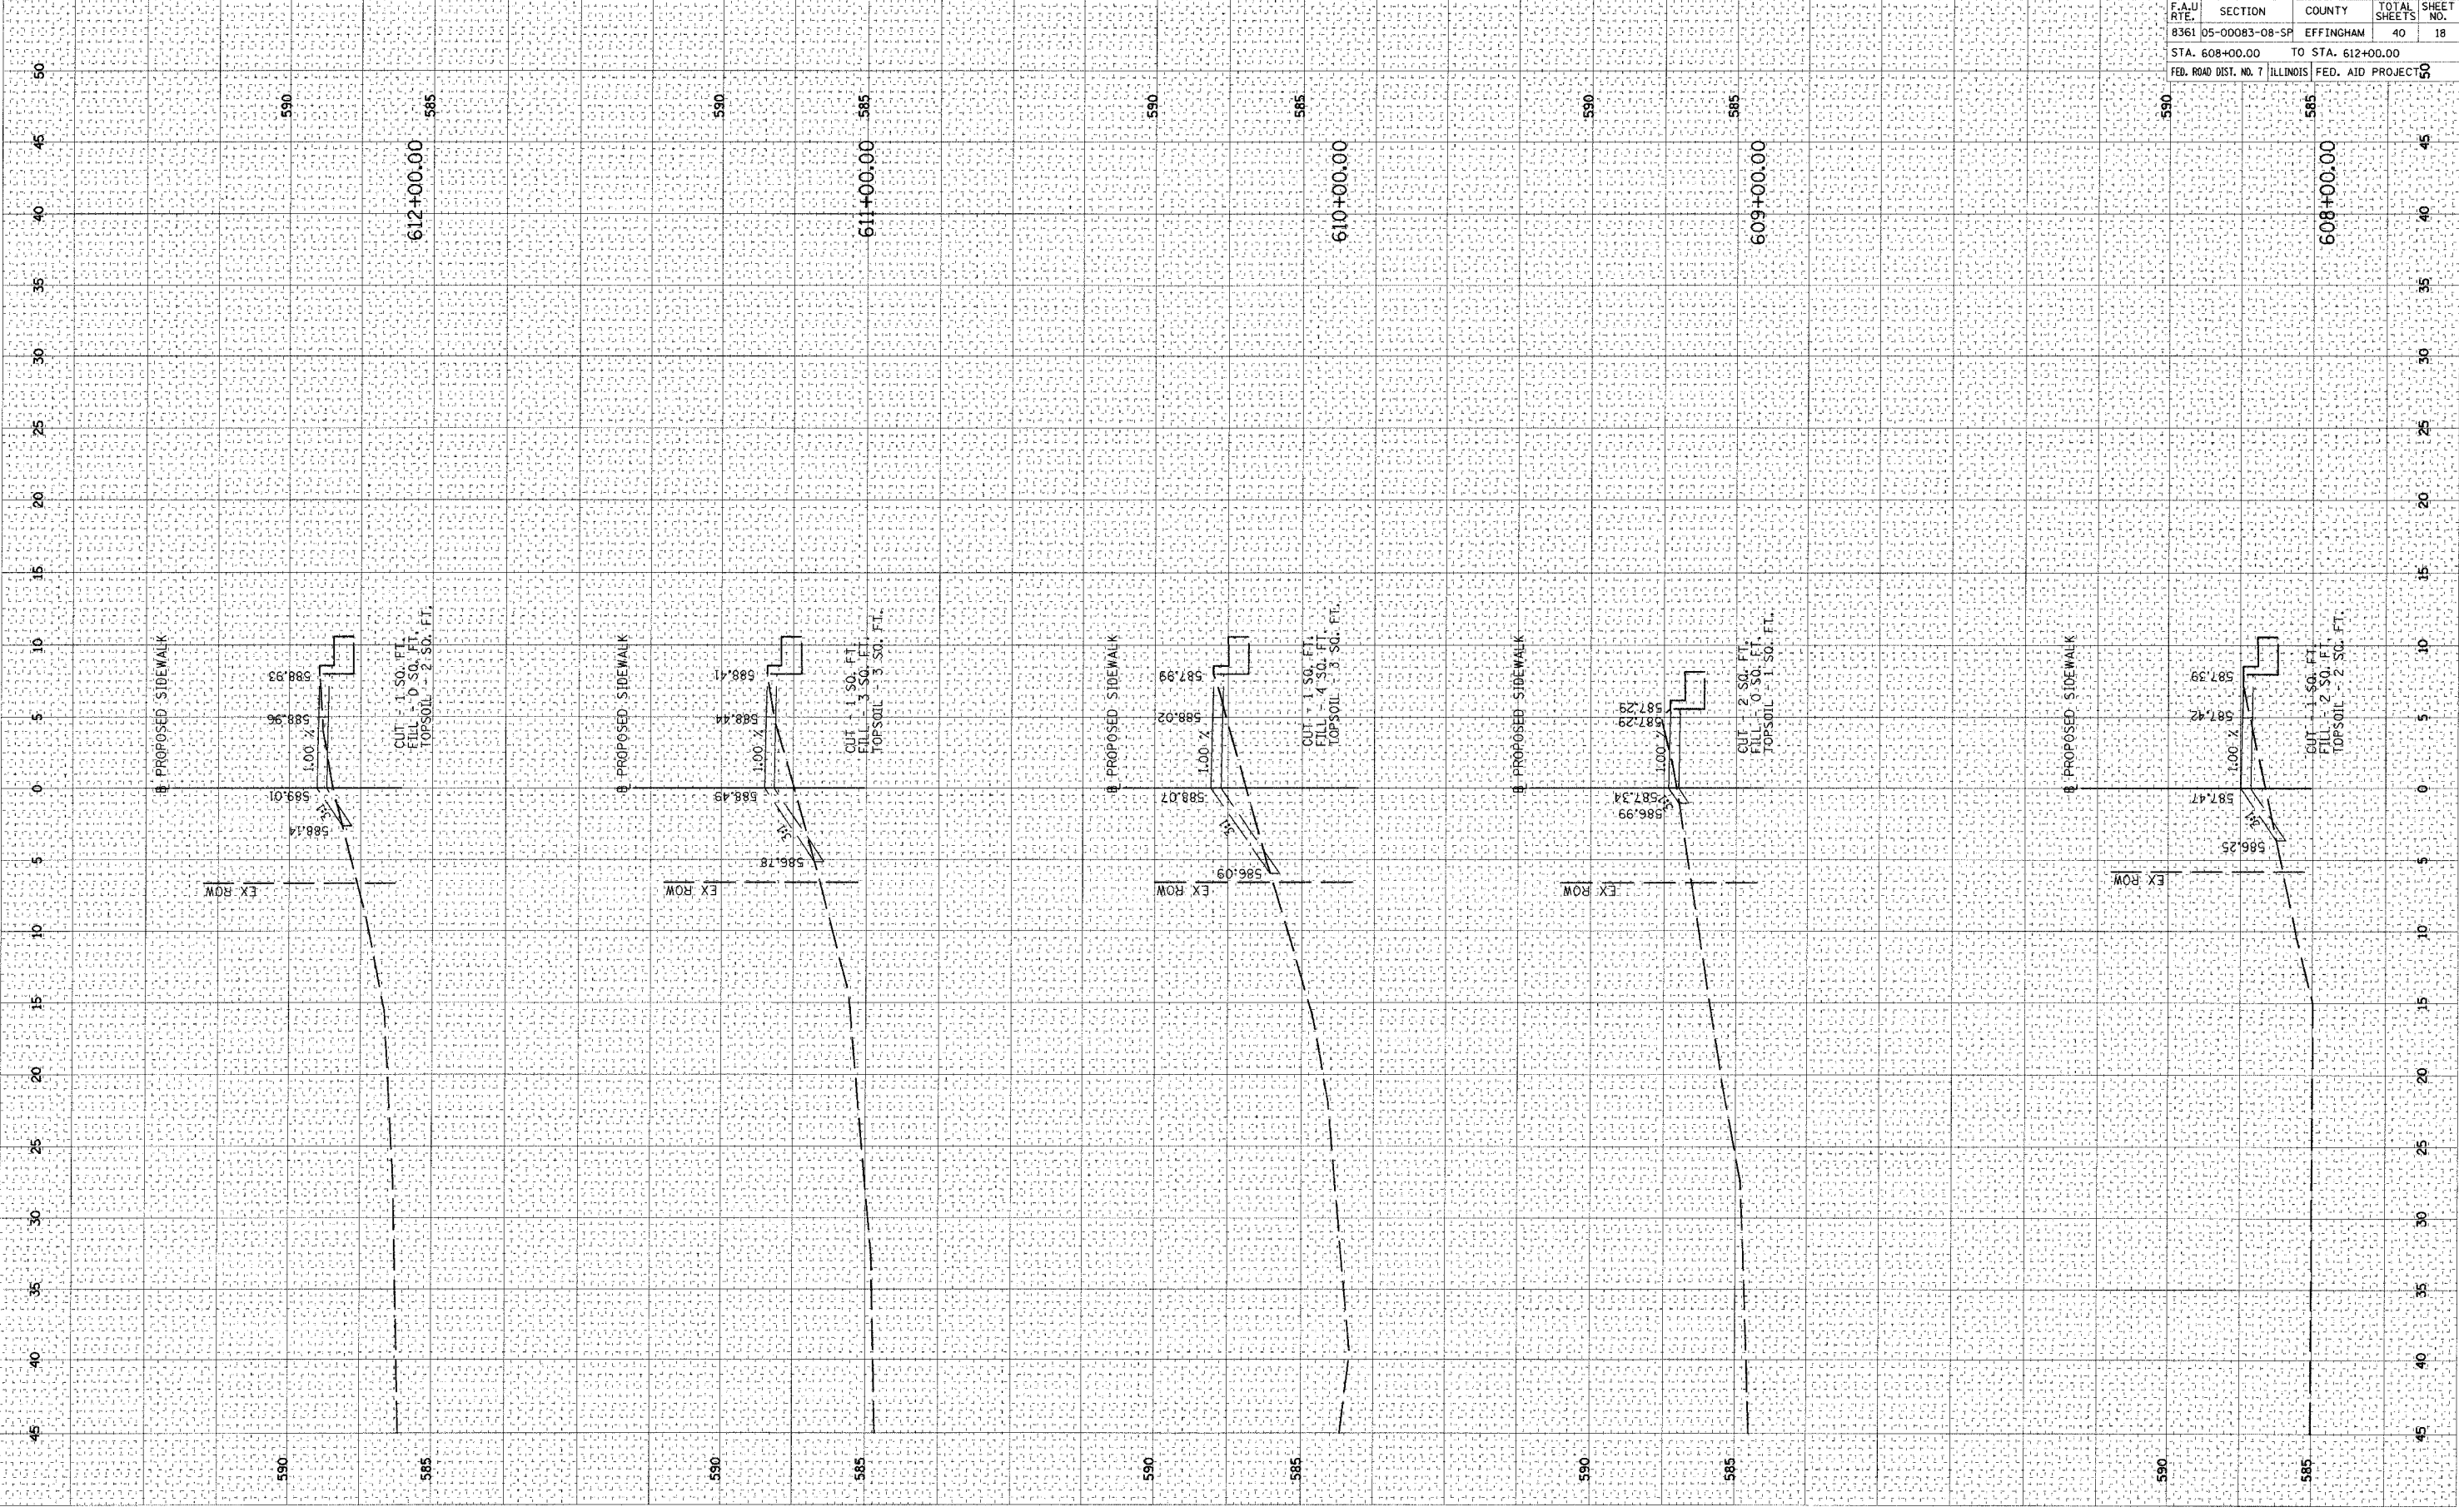

CONTRACT NO. 95474			
F.A.U. R/L	SECTION	COUNTY	TOTAL SHEETS
8361 05-00083-08-SP	EFFINGHAM		40
STA. 608+00.00 TO STA. 612+00.00		SHEET NO. 18	
FED. ROAD DIST. NO. 7		ILLINOIS	
		FED. AID PROJECT NO.	