


PLOT DATE = 04/05/2006 03:37 PM
 FILE NAME = I:\06 Jobs\06a2020\road\road\06a2020.dwg
 PLOT SCALE = 5/8" = 1' IN.
 USER NAME = CDP

ORIGINAL SURVEYED BY DATE
 SURVEYED BY DATE
 NOTE BOOK NO.
 AREAS CHECKED

FINAL SURVEYED BY DATE
 SURVEYED BY DATE
 NOTE BOOK NO.
 AREAS CHECKED

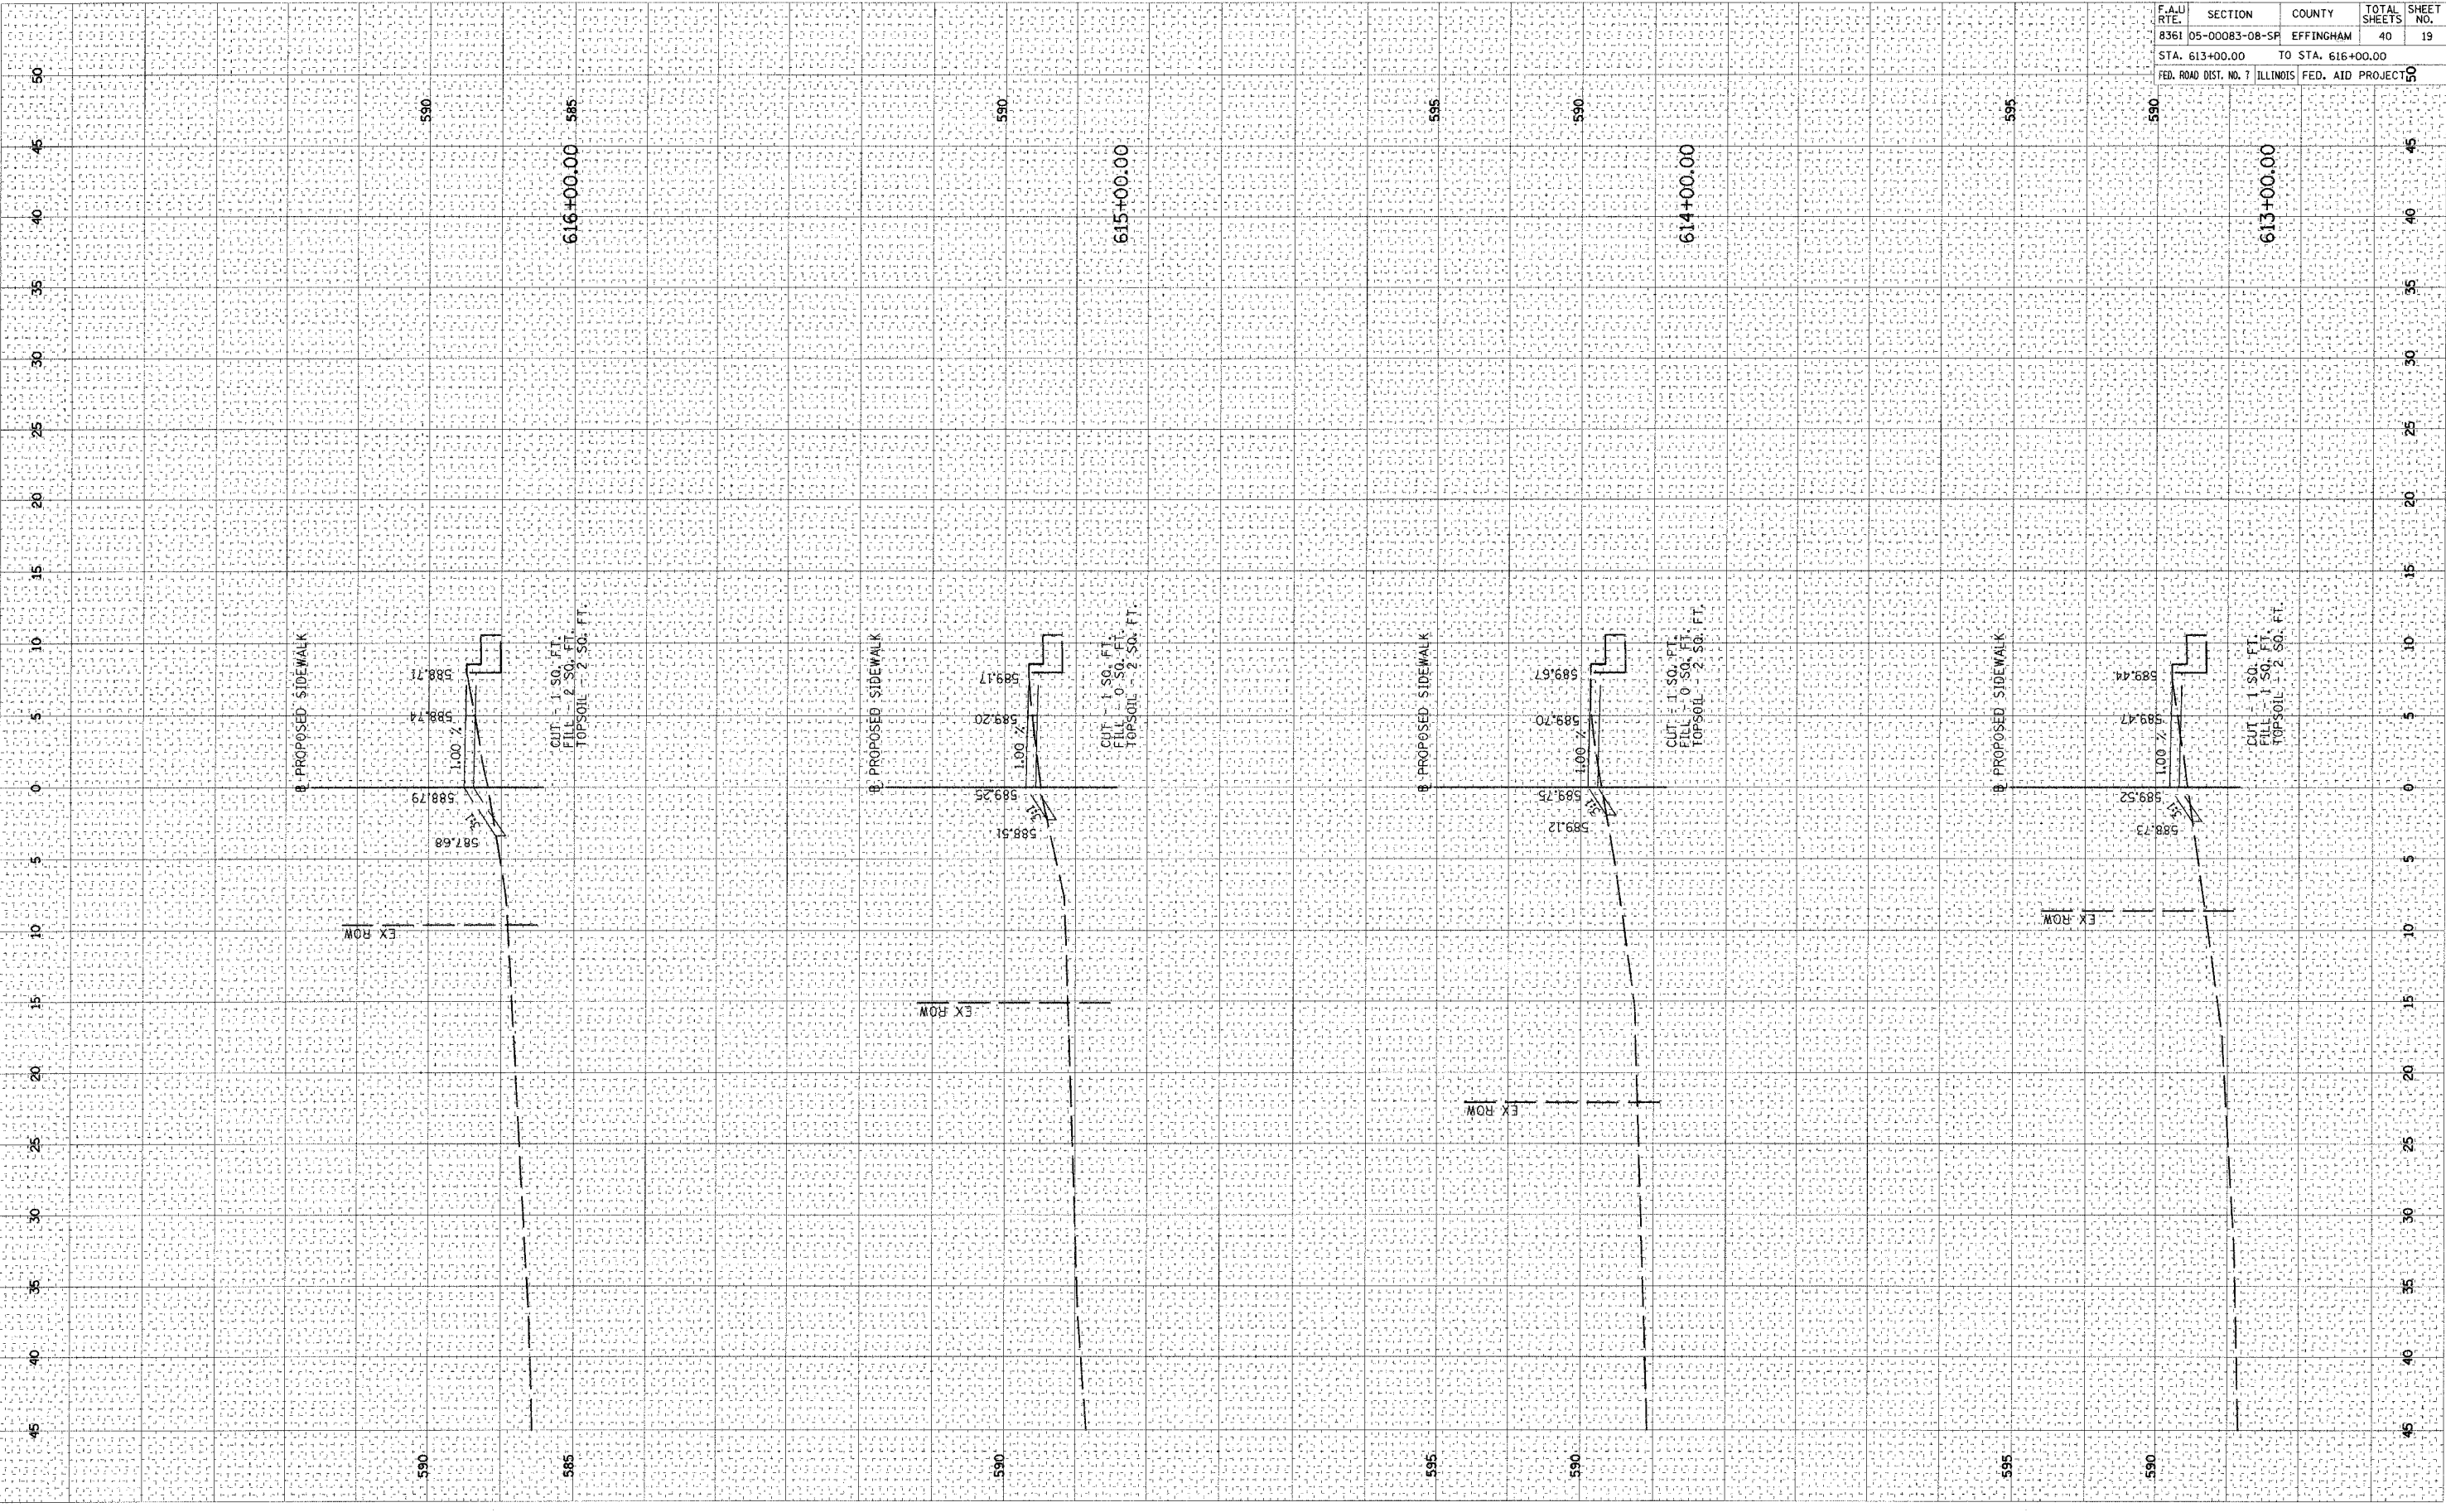

CONTRACT NO. 95474

F.A.U. RTE.	SECTION	COUNTY	TOTAL SHEETS	SHEET NO.
8361	05-00083-08-SF	EFFINGHAM	40	19
STA. 613+00.00		TO STA. 616+00.00		
FED. ROAD DIST. NO. 7		ILLINOIS		FED. AID PROJECT NO.