


PLOT DATE = 04/06/2009, 03:37 PM  
 FILE NAME = I:\Projects\05-2008\Cadd\Road\shelby\05-2008-SP\05-2008-SP.dwg  
 PLOT SCALE = 5.0000 / IN.  
 USER NAME = DGP

ORIGINAL SURVEYED BY DATE  
 SURVEYED BY DATE  
 SURVEYED BY DATE  
 SURVEYED BY DATE  
 SURVEYED BY DATE  
 SURVEYED BY DATE

FINAL SURVEYED BY DATE  
 SURVEYED BY DATE  
 SURVEYED BY DATE  
 SURVEYED BY DATE  
 SURVEYED BY DATE  
 SURVEYED BY DATE

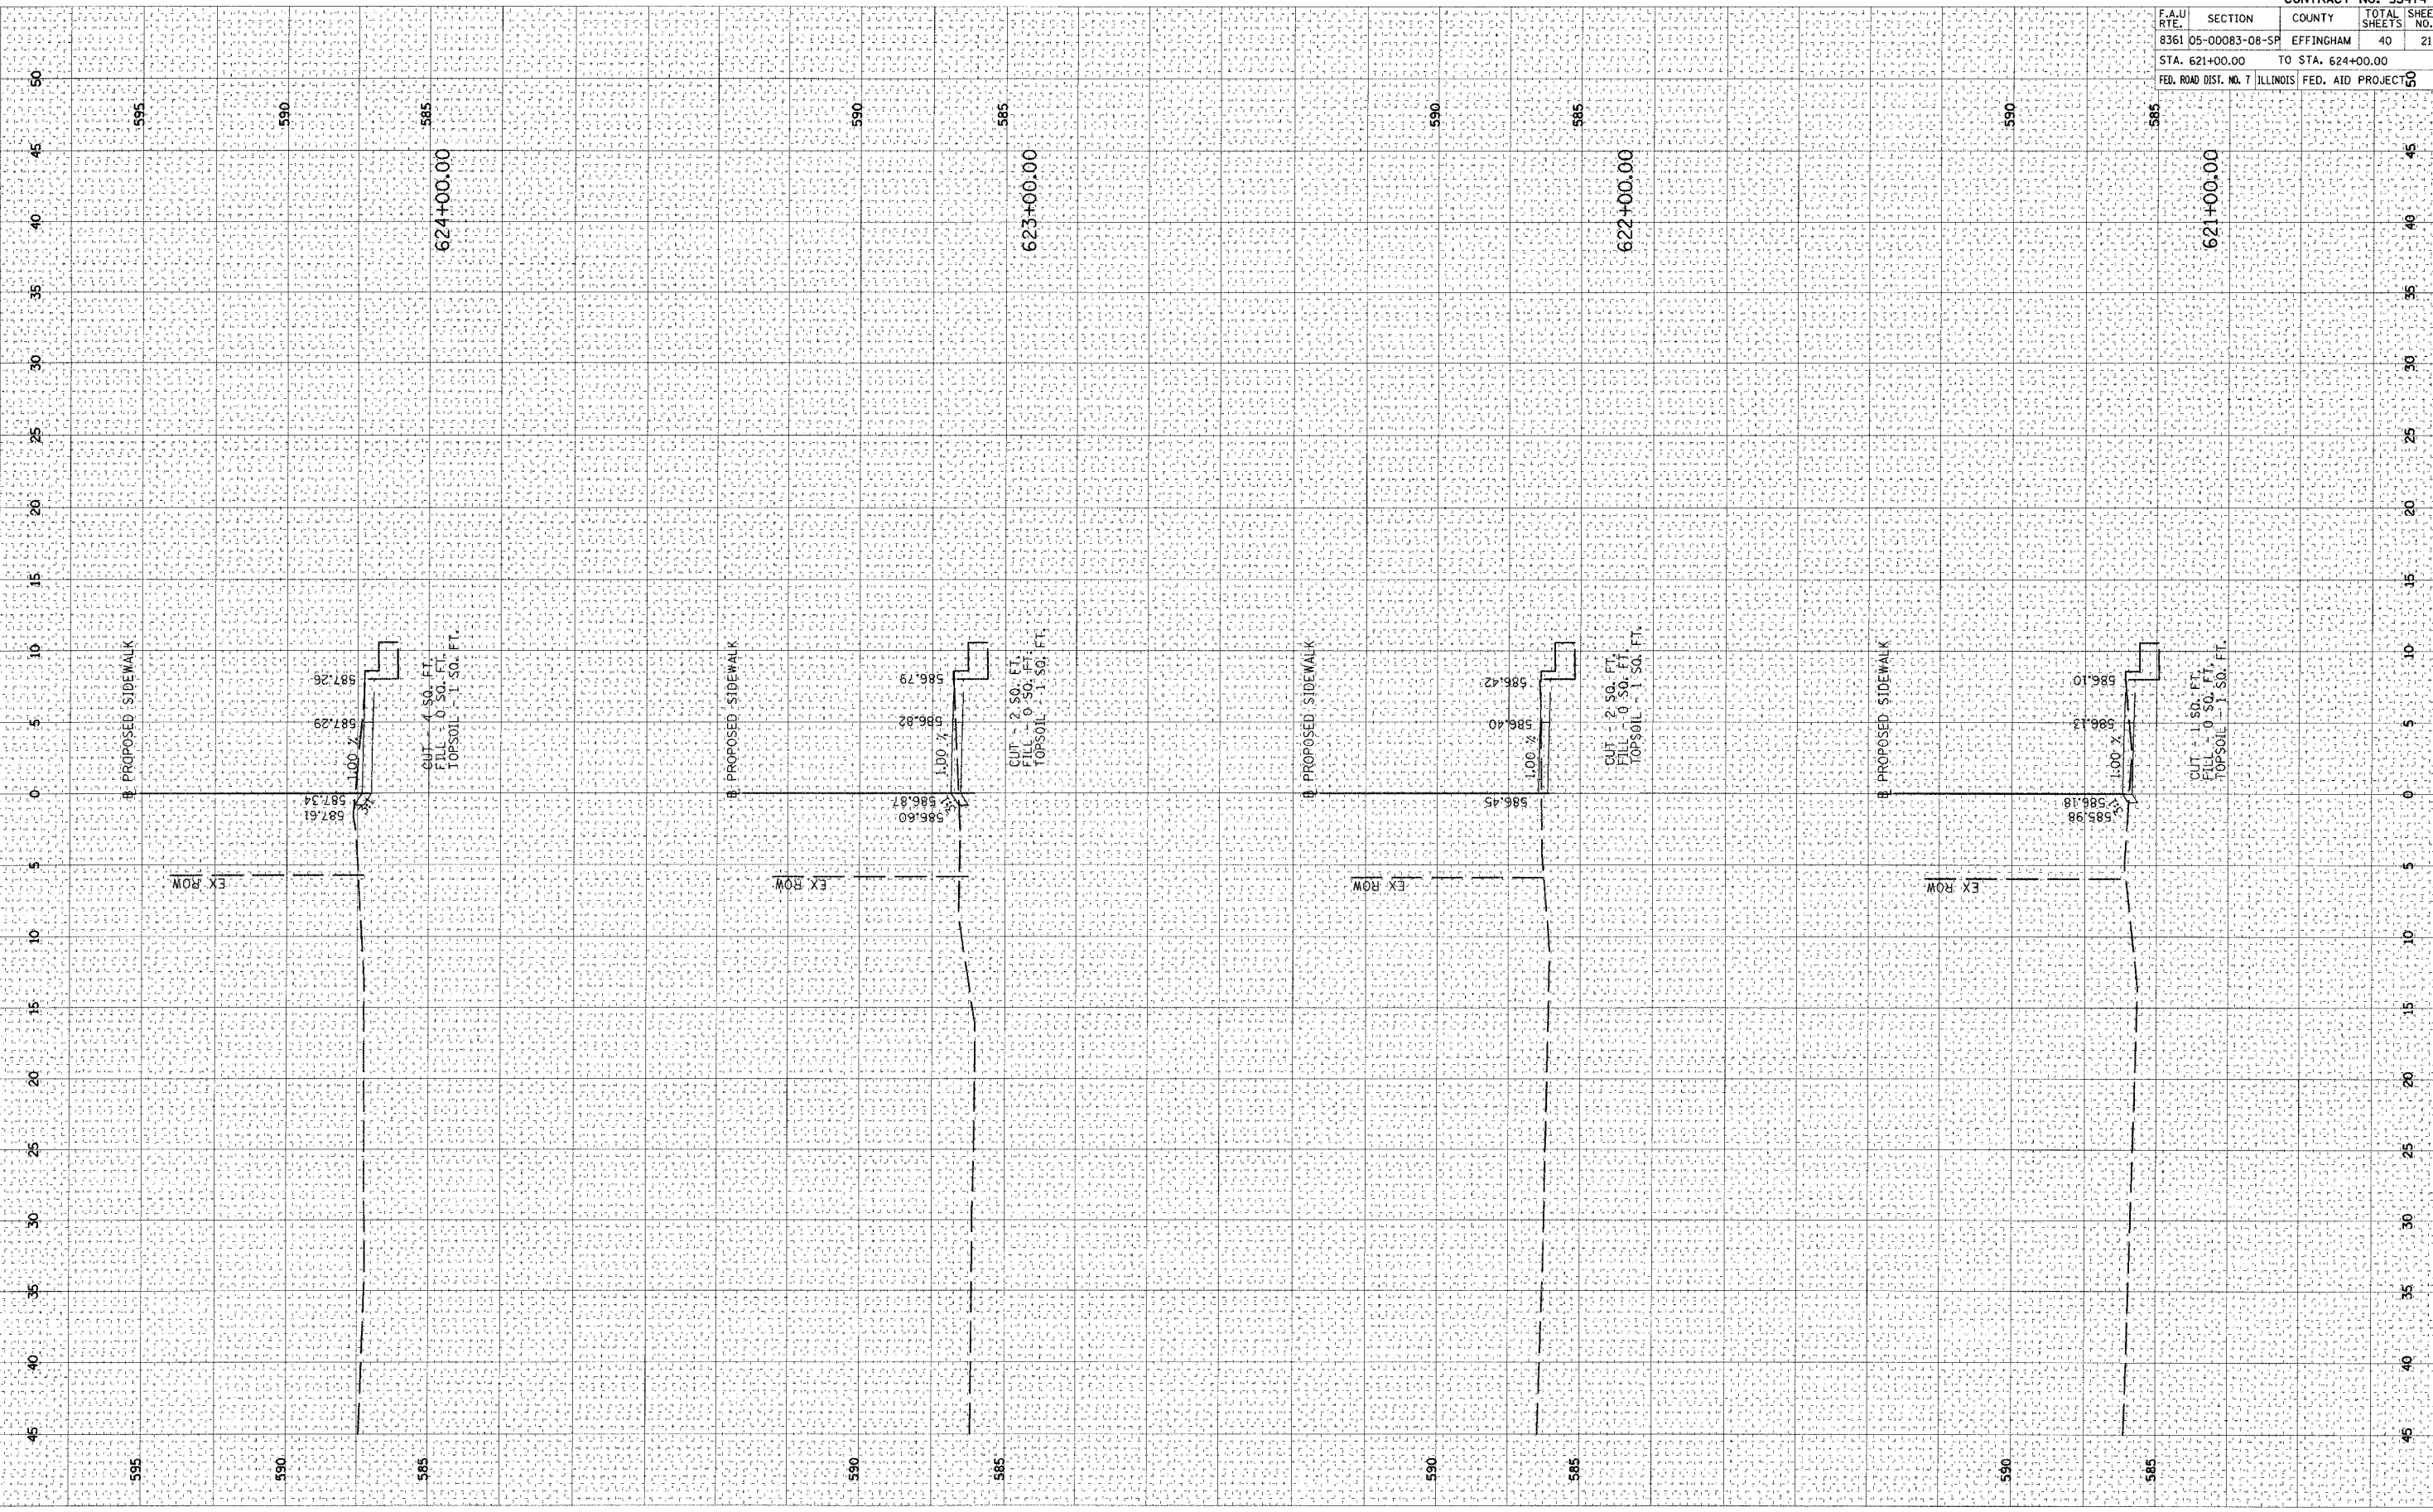

CONTRACT NO. 95474				
F.A.U. RTE.	SECTION	COUNTY	TOTAL SHEETS	SHEET NO.
8361	05-00083-08-SP	EFFINGHAM	40	21
STA. 621+00.00 TO STA. 624+00.00				
FED. ROAD DIST. NO. 7 ILLINOIS			FED. AID PROJECT NO.	
			50	

