


PLOT DATE: 04/05/2006 03:33 M
 FILE: I:\Users\0612228\cad\road\shelton\05-00083-08-SF.dwg
 PLOT SCALE: 1" = 40' / IN
 USER NAME: J DAP

ORIGINAL SURVEY
 SURVEY PLOTTED
 NOTE BOOK
 AREAS CHECKED

FINAL SURVEY
 SURVEY PLOTTED
 NOTE BOOK
 AREAS CHECKED

BY: _____
 DATE: _____

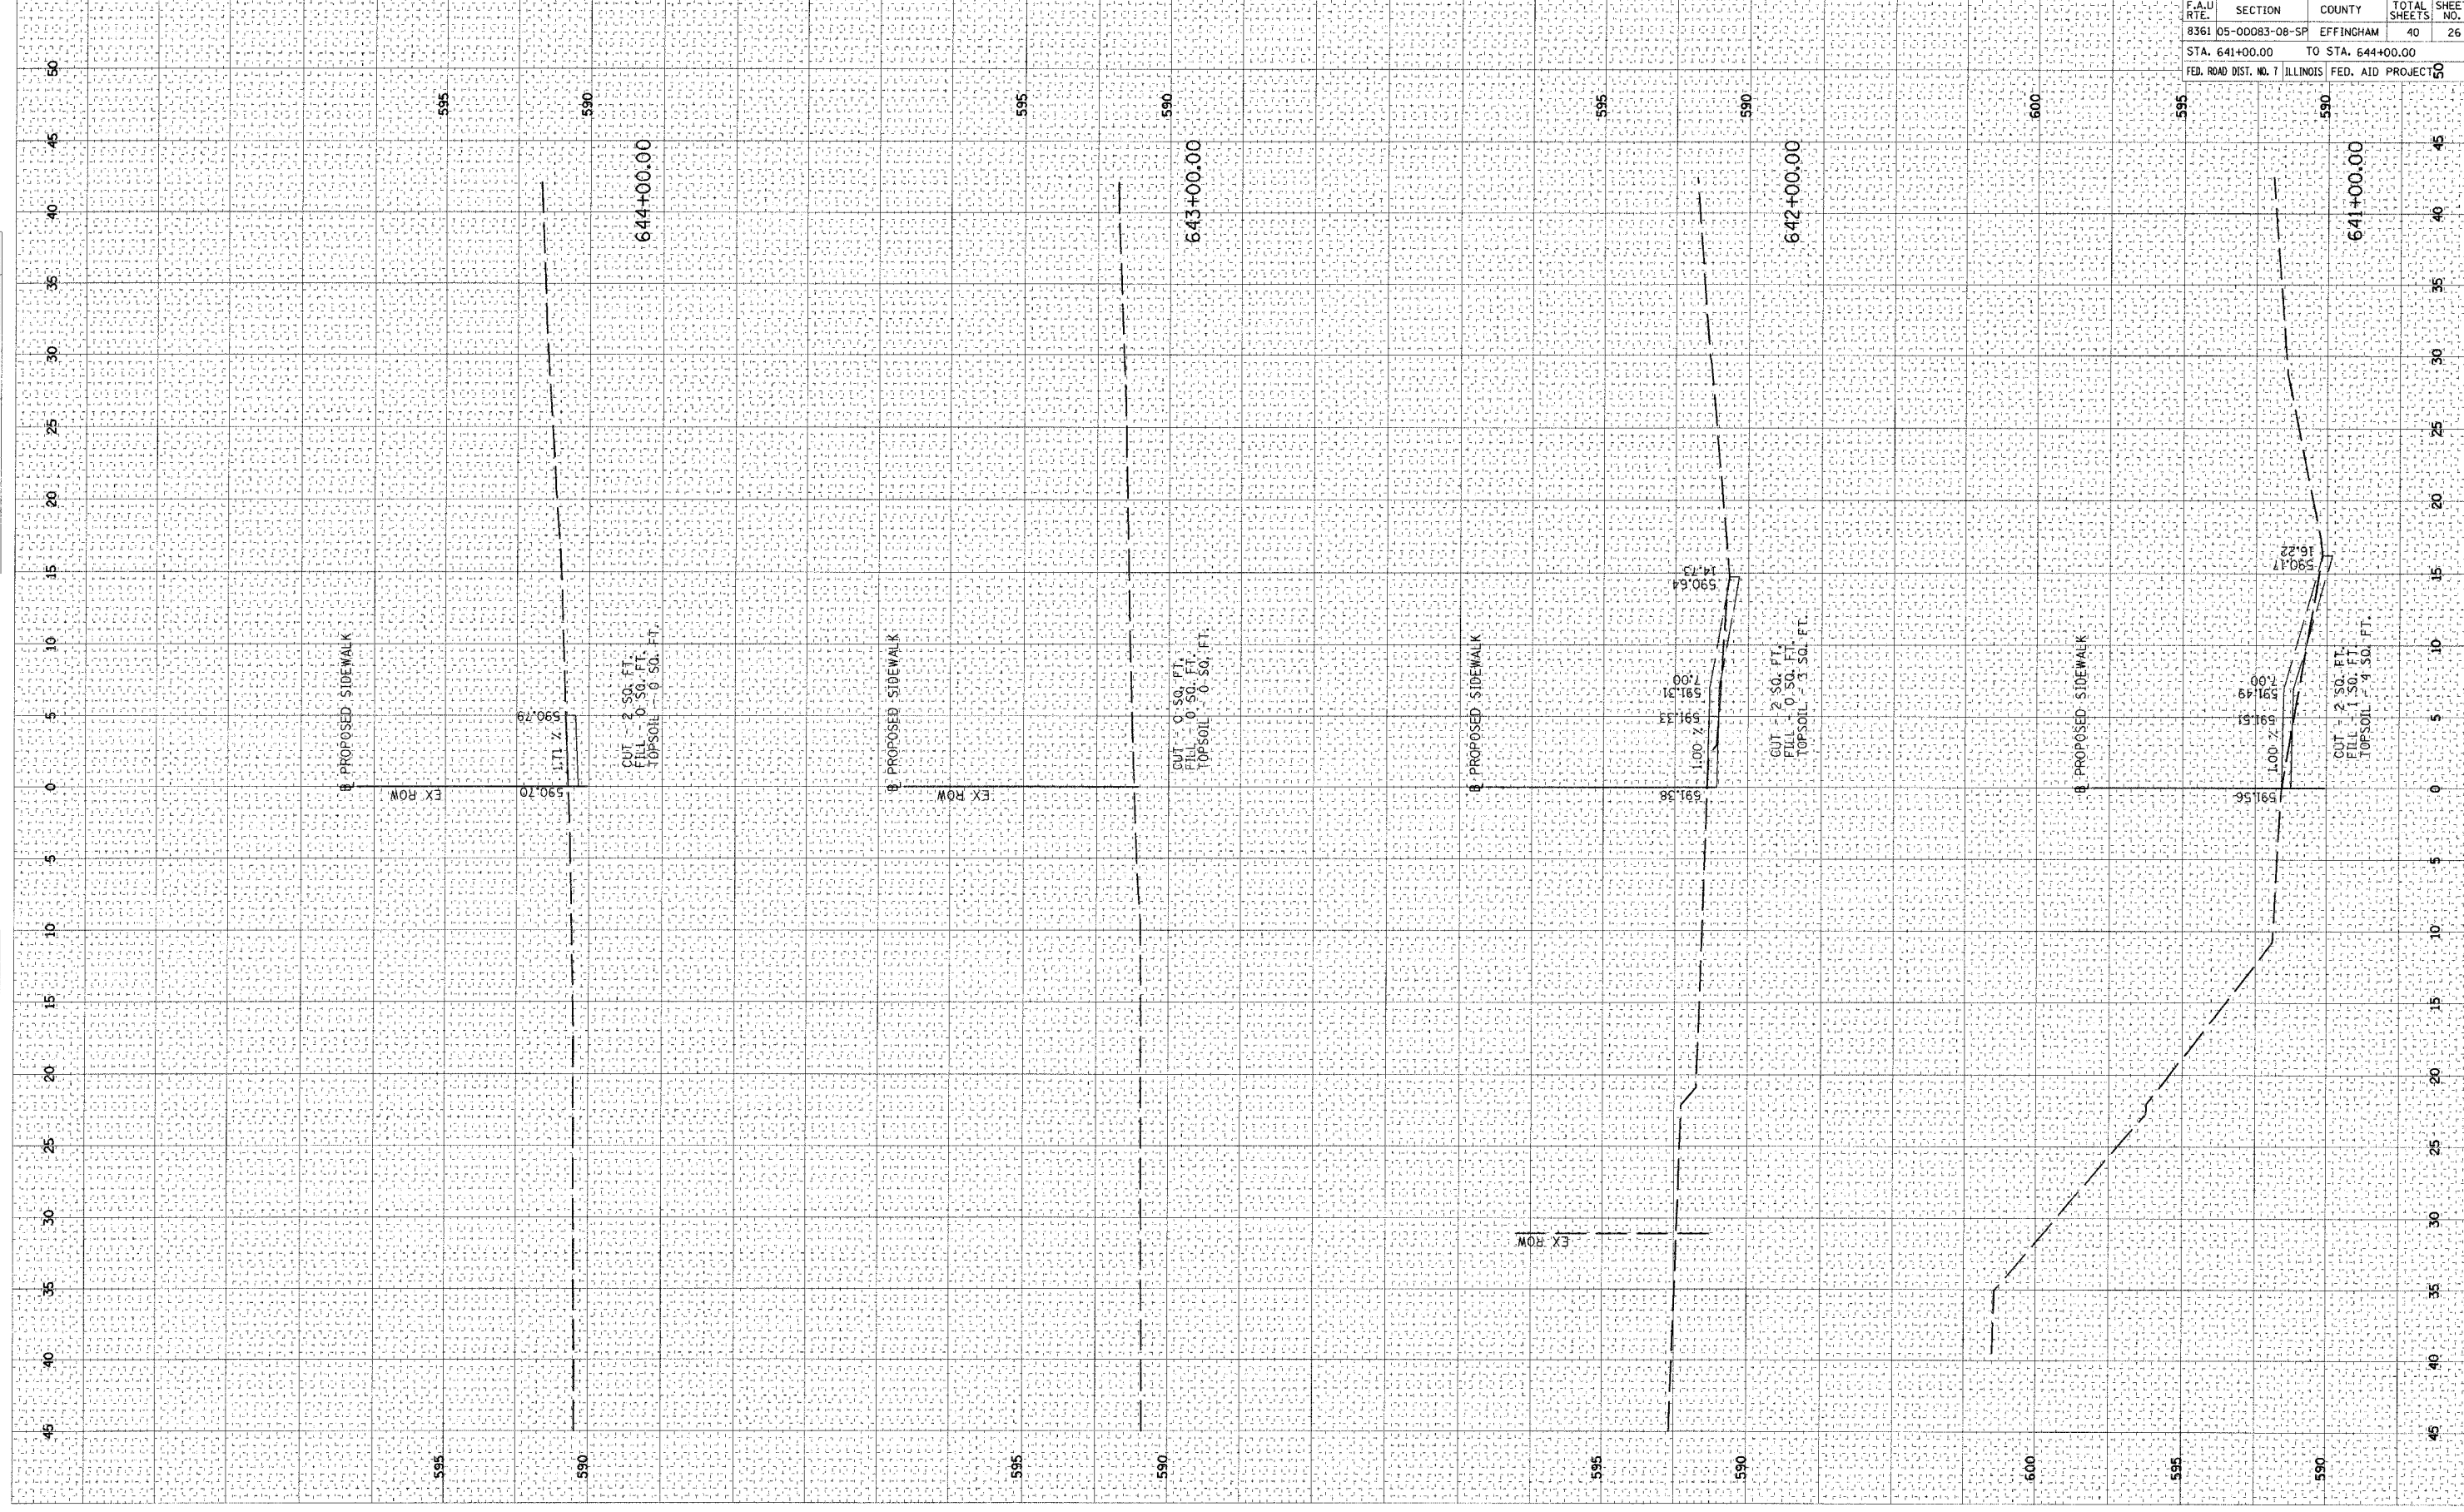

F.A.U. RTE.	SECTION	COUNTY	TOTAL SHEETS	SHEET NO.
8361	05-00083-08-SF	EFFINGHAM	40	26
STA. 641+00.00		TO STA. 644+00.00		
FED. ROAD DIST. NO. 7		ILLINOIS FED. AID PROJECT NO.		

CONTRACT NO. 95474