

THOUVENOT, WADE & MOERCHEN, INC.
ENGINEERS SURVEYORS PLANNERS



- CORPORATE OFFICE**
4940 OLD COLLINSVILLE RD.
SWANSEA, ILLINOIS 62226
TEL (618) 624-4488
FAX (618) 624-6688
corp@twm-inc.com
- WATERLOO OFFICE**
113 SOUTH MAIN STREET
WATERLOO, ILLINOIS 62298
TEL (618) 939-5050
FAX (618) 939-3938
waterloot@twm-inc.com
- ST. LOUIS OFFICE**
1001 CRAIG ROAD, SUITE 260
ST. LOUIS, MISSOURI 63146
TEL (314) 236-5052
FAX (314) 872-2194
stlouist@twm-inc.com

PROFESSIONAL REGISTRATIONS	LICENSE NO.
ILLINOIS PROFESSIONAL DESIGN FIRM	184-00220
PROFESSIONAL ENGINEERING CORP.	62-05370
PROFESSIONAL STRUCTURAL ENGR. CORP.	81-005202
ILLINOIS PROF. LAND SURVEYING CORP.	048-000029
MISSOURI PROFESSIONAL ENGR. CORP.	ME 000528
MISSOURI LAND SURVEYING CORP.	MC 000346

SEAL

Reviewed Date: _____
Signature Date: _____

STATEMENT OF RESPONSIBILITY
I hereby confirm that the document herein to be authorized by my seal is restricted to the actual design, specifications, estimates, reports or other documents or instruments relating to or intended to be utilized for any other part of the architectural, engineering or survey project.

PROPOSED DRAINAGE

PROJECT: SEIBERT RD RECONSTRUCTION PHASE I VILLAGE OF SHILOH ST. CLAIR COUNTY, ILLINOIS

REV.	DATE	DESCRIPTION
△	///	
△	///	



DRAWN BY:	SHIRT 28 OF 40 SHEETS
DESIGNED BY:	
CHECKED BY:	
APPROVED BY:	
PROJECT NUMBER:	
<input checked="" type="checkbox"/> ISSUED FOR REVIEW	<input type="checkbox"/> ISSUED FOR BIDDING
<input type="checkbox"/> ISSUED FOR CONSTR.	<input type="checkbox"/> RECORD DRAWING

REGINA M. & KENNETH DEERING
09-08-207-001

MARILYN TRAINOR
09-08-208-002

STA 17+09.93 FAU 9177 (SEIBERT RD) = INTERSECTION SINN DRIVE
MICHAEL & JANET A. RAWIE TRUSTEES
09-05-409-042

END PROJECT
STA. 17+35.00 (PHASE I)

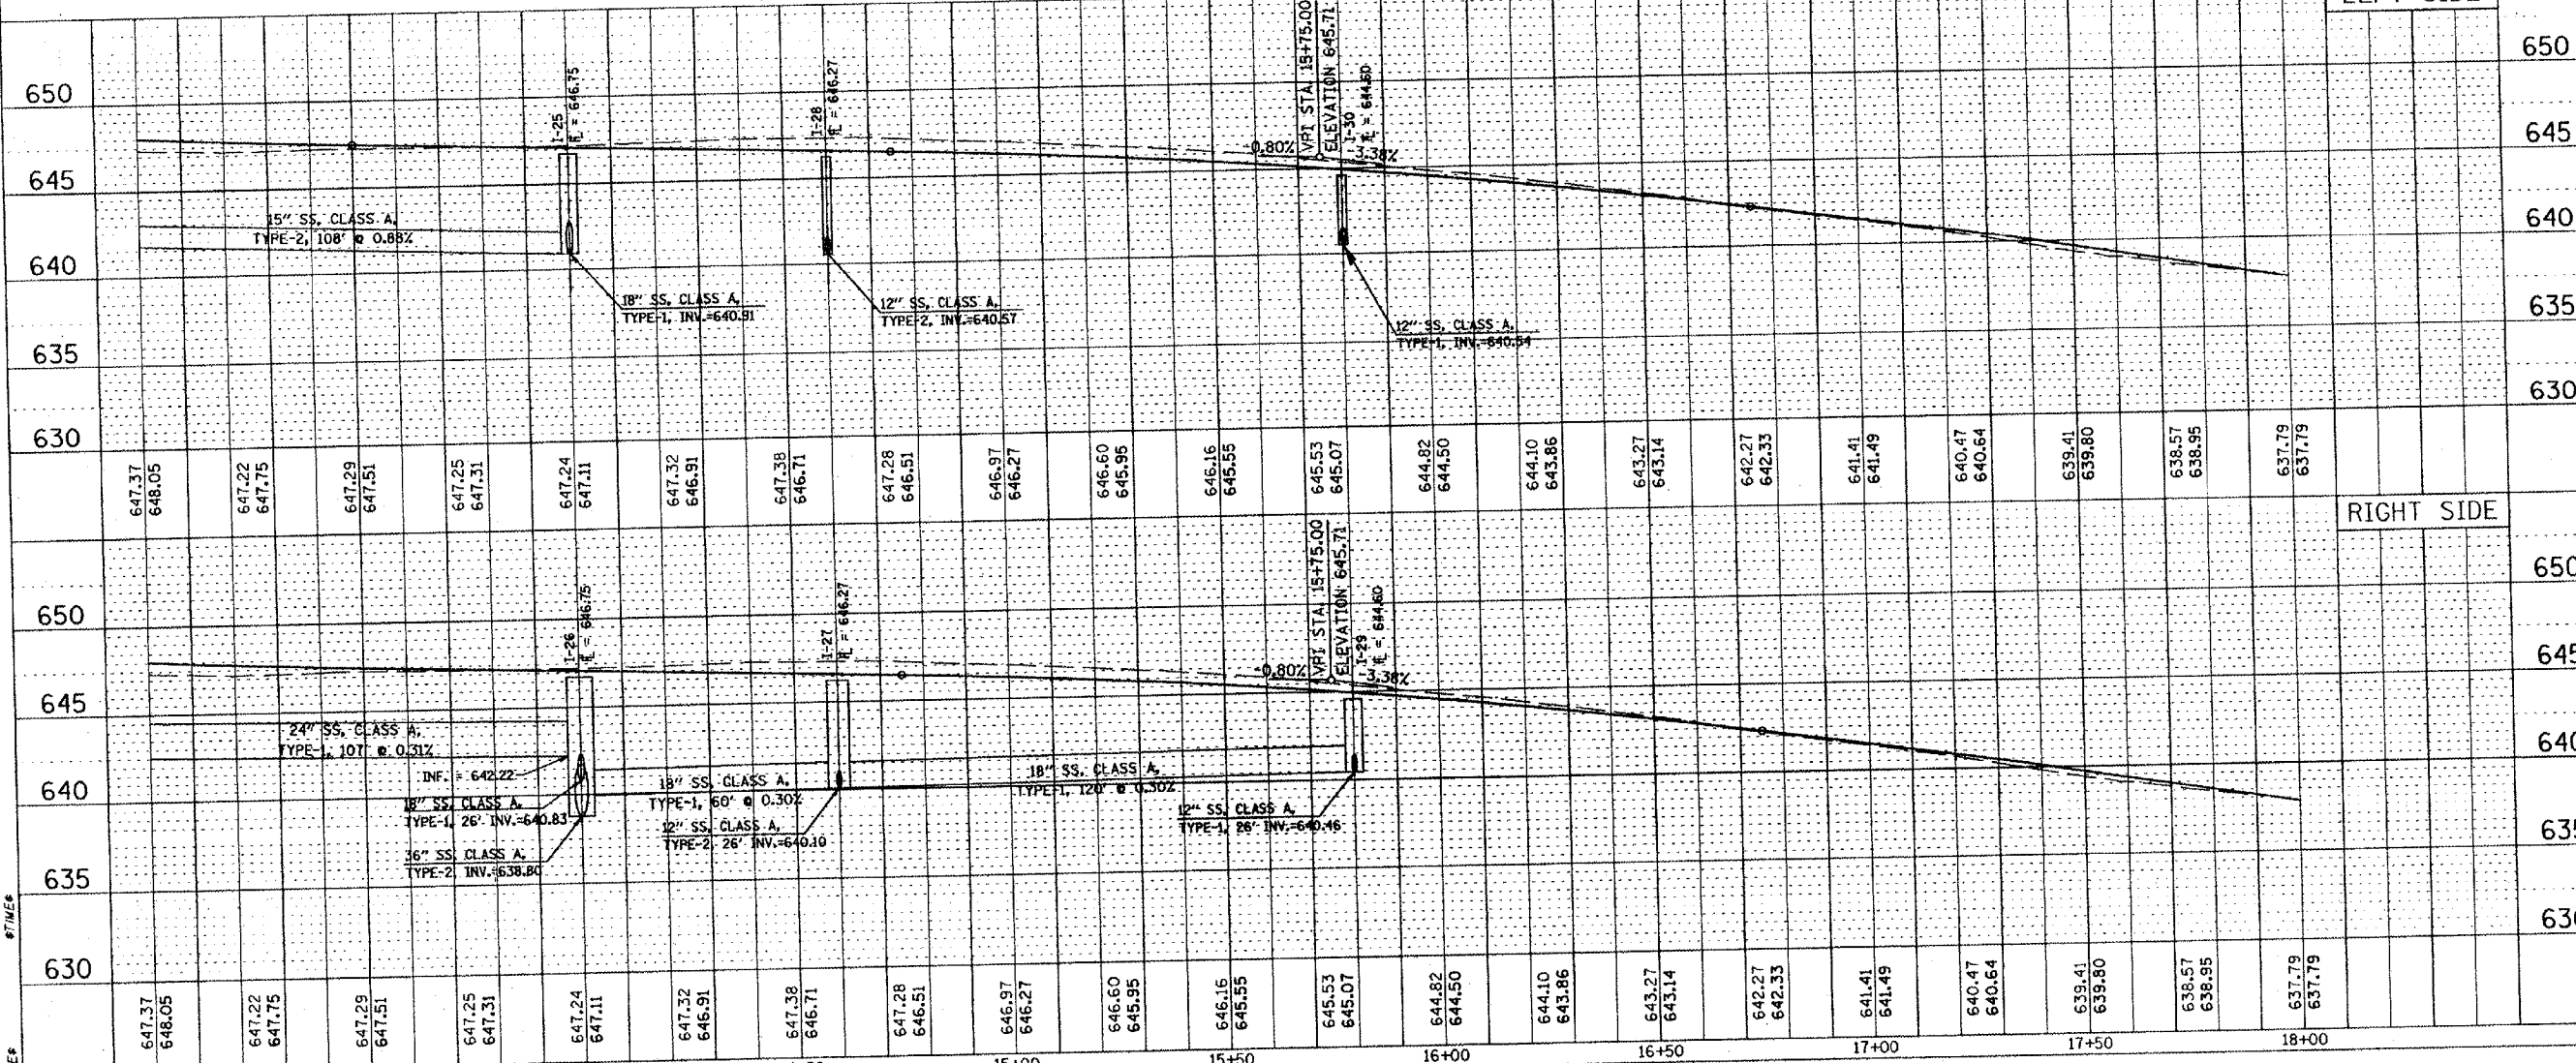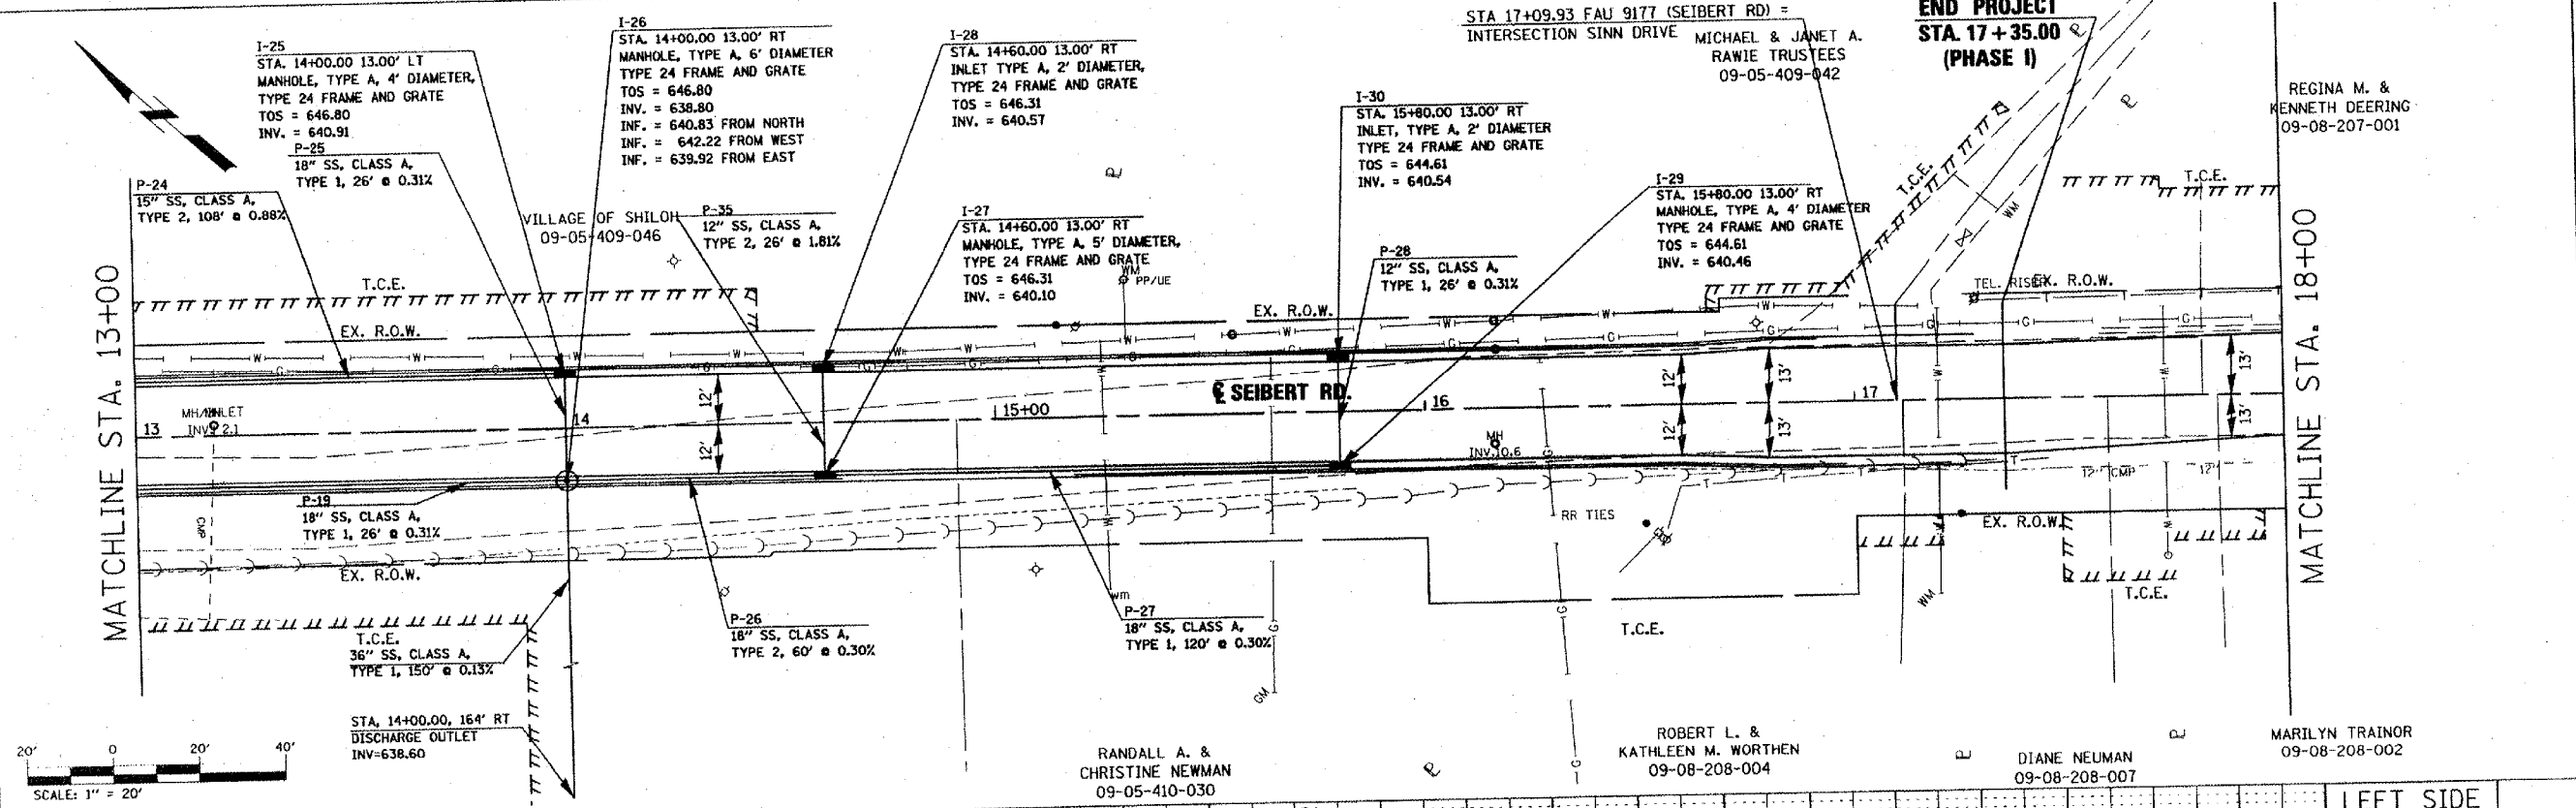

DATE: _____

BY: _____

PLAN

DESIGNED BY: _____

CHECKED BY: _____

APPROVED BY: _____

PROJECT NUMBER: _____

NOTE BOOK NO. _____

DATE FILED: _____

DATE: _____

BY: _____

PROFILE

DESIGNED BY: _____

CHECKED BY: _____

APPROVED BY: _____

PROJECT NUMBER: _____

NOTE BOOK NO. _____

DATE FILED: _____

LET'S