

**THOUVENOT,
WADE &
MOERCHEN, INC.**

ENGINEERS • SURVEYORS • PLANNERS



CORPORATE OFFICE

4940 OLD COLLINSVILLE RD.
SWANSEA, ILLINOIS 62226
TEL (618) 624-4488
FAX (618) 624-6688
corp@twm-inc.com


WATERLOO OFFICE

118 EAST THIRD STREET
WATERLOO, ILLINOIS 62298
TEL (618) 939-5050
FAX (618) 939-3938
twmh@tc.net

ST. LOUIS OFFICE

1001 CRAIG ROAD, SUITE 260
ST. LOUIS, MISSOURI 63146
TEL (314) 236-5052
FAX (314) 872-2194
stlouis@twm-inc.com

PROFESSIONAL REGISTRATIONS LICENSE NO.
ILLINOIS PROFESSIONAL DESIGN FIRM 084-000220
PROFESSIONAL ENGINEERING CORP. 62-005370
PROFESSIONAL STRUCTURAL ENGR. CORP. 01-005202
ILLINOIS PROF. LAND SURVEYING CORP. 048-000029
MISSOURI PROFESSIONAL ENGR. CORP. MC 000528
MISSOURI LAND SURVEYING CORP. MC 000346

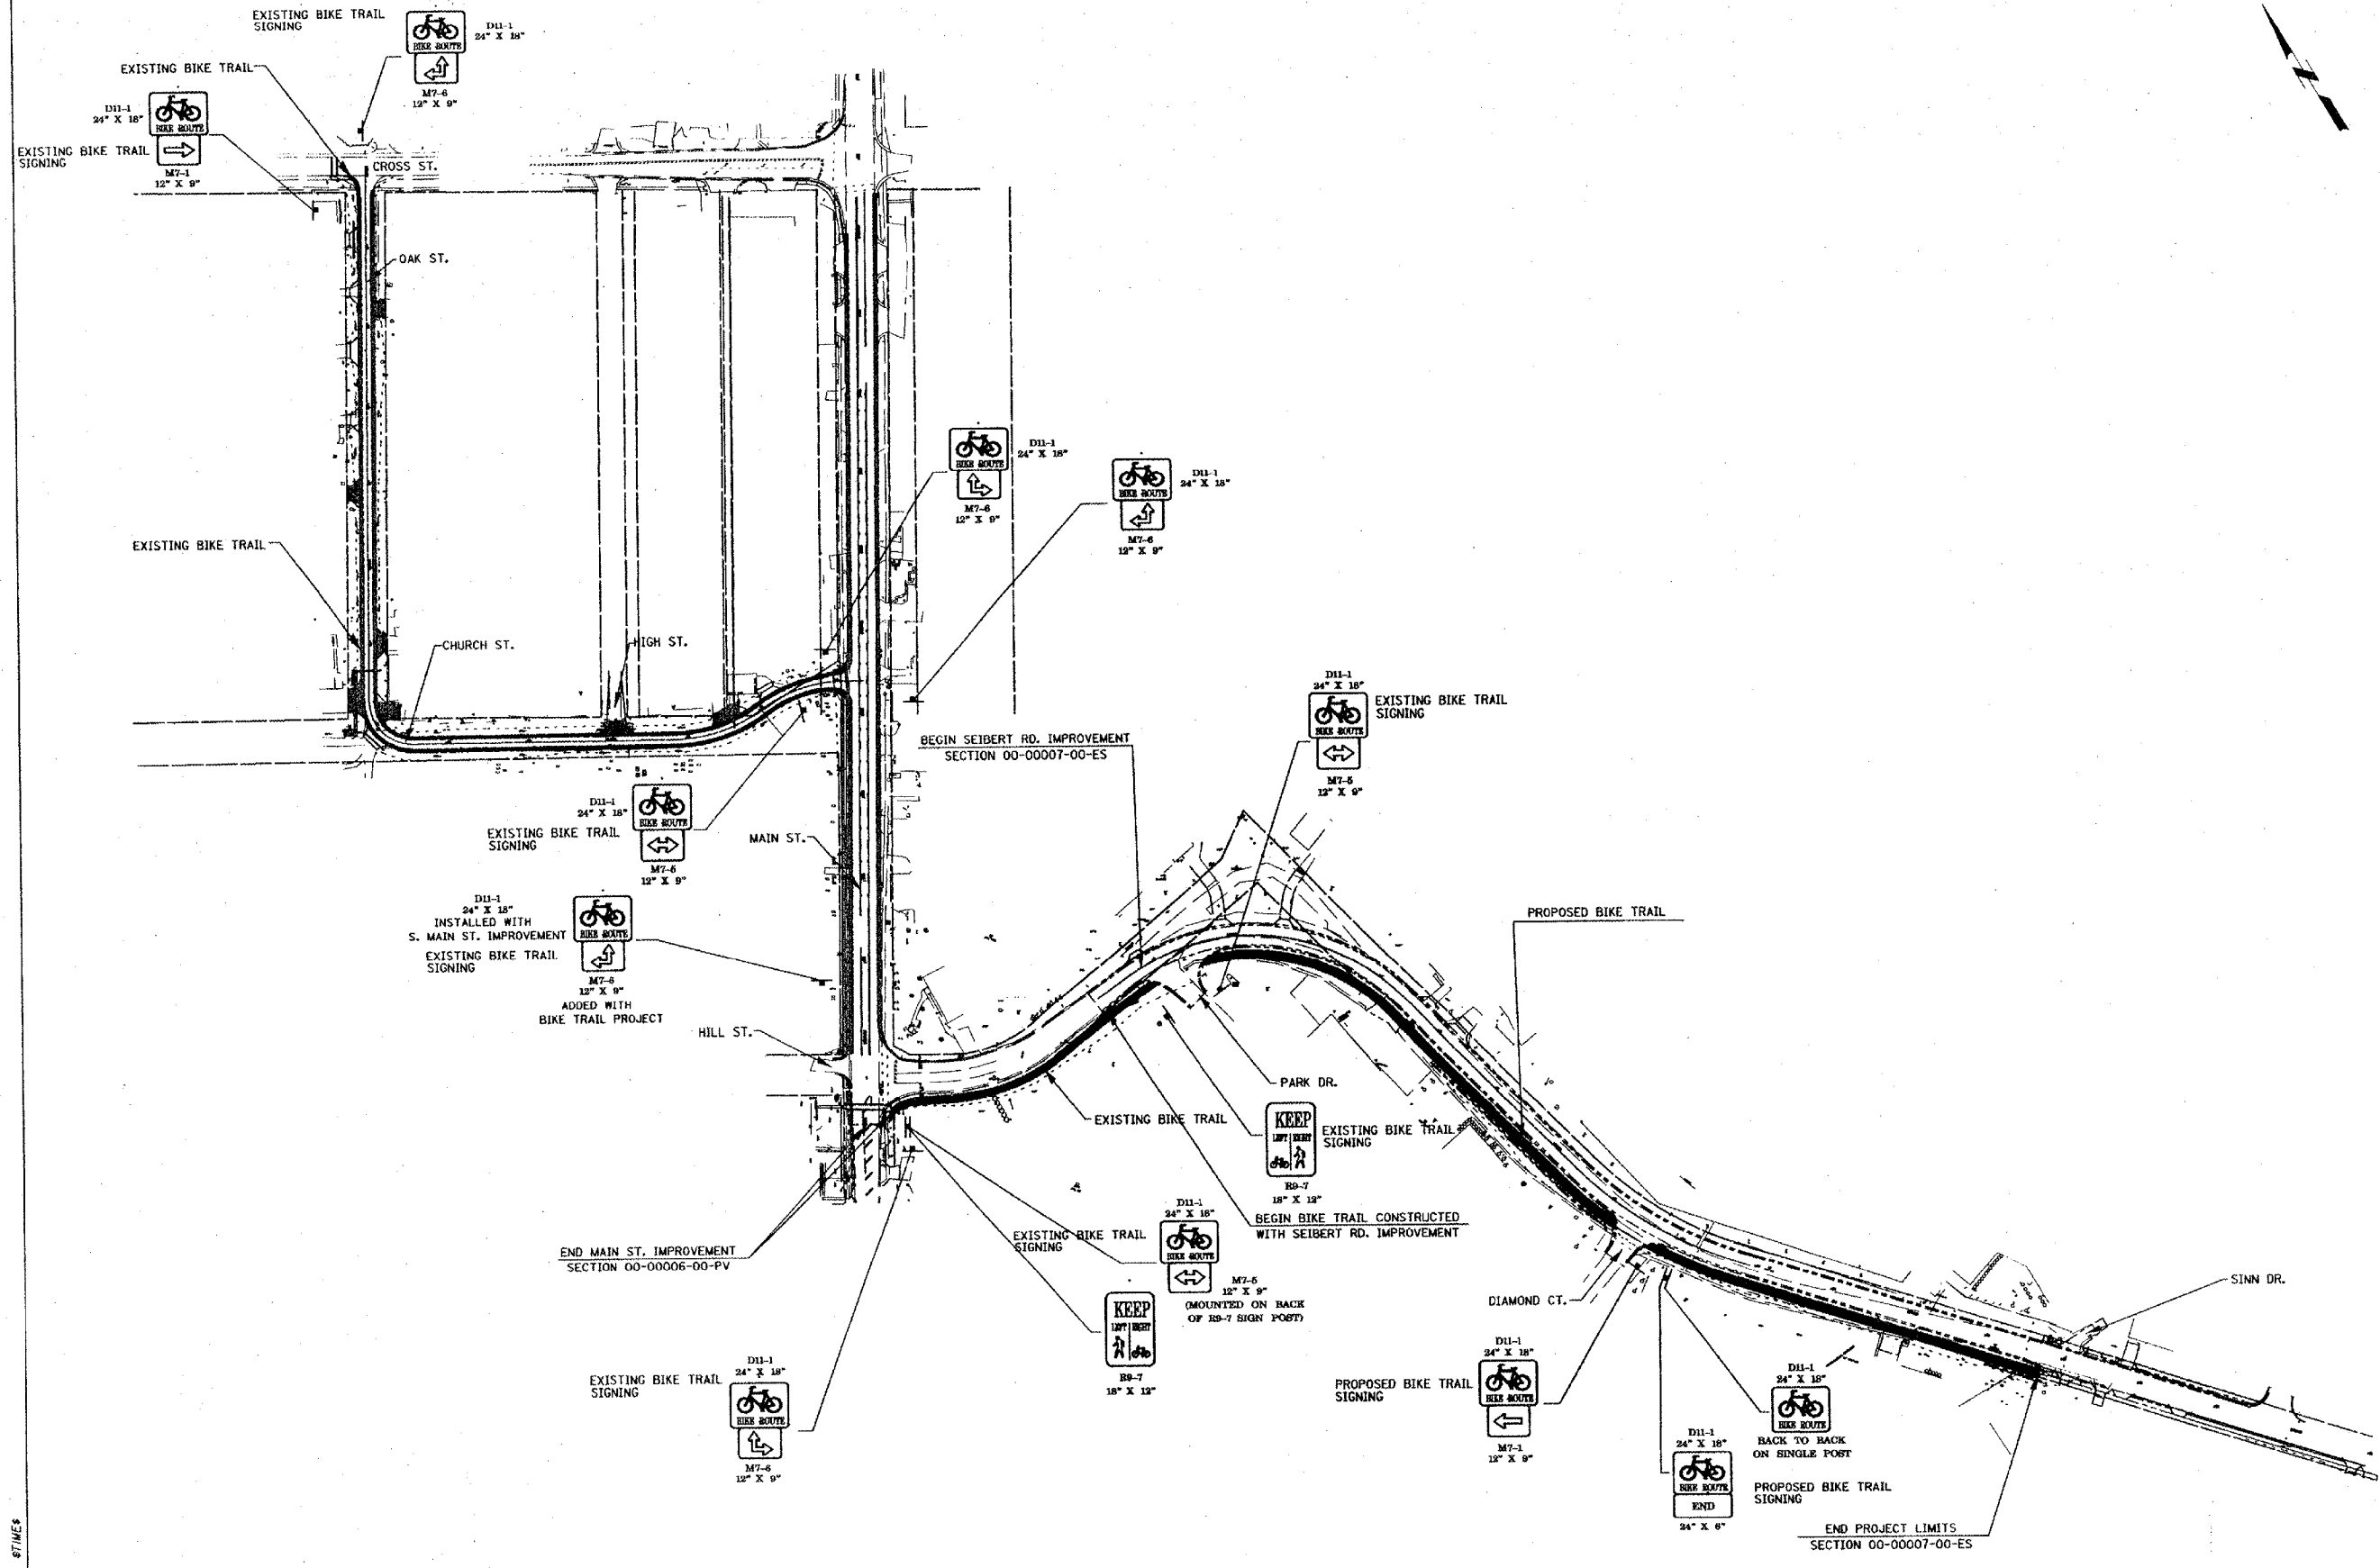

TITLE: BIKE TRAIL SIGNING
PROJECT: SEIBERT RD RECONSTRUCTION VILLAGE OF SHILOH ST. CLAIR COUNTY, ILLINOIS

REV	DATE	DESCRIPTION
△	/ /	
△	/ /	

DRAWN BY:	TH	SHEET
DESIGNED BY:		29
CHECKED BY:		OF 40 SHEETS
PROJECT NUMBER	70600479	

- ISSUED FOR REVIEW
- ISSUED FOR CONSTR.
- ISSUED FOR BIDDING
- RECORD DRAWING

FILES & DATES