


PLOT DATE * DATE *
PLOT SCALE * 1"=40'
PLOT USER * USER NAME

SURVEY SURVEYED
NOTE BOOK
AREAS CHECKED

PLotted
NOTE BOOK
AREAS CHECKED

PLotted
NOTE BOOK
AREAS CHECKED

PLotted
NOTE BOOK
AREAS CHECKED

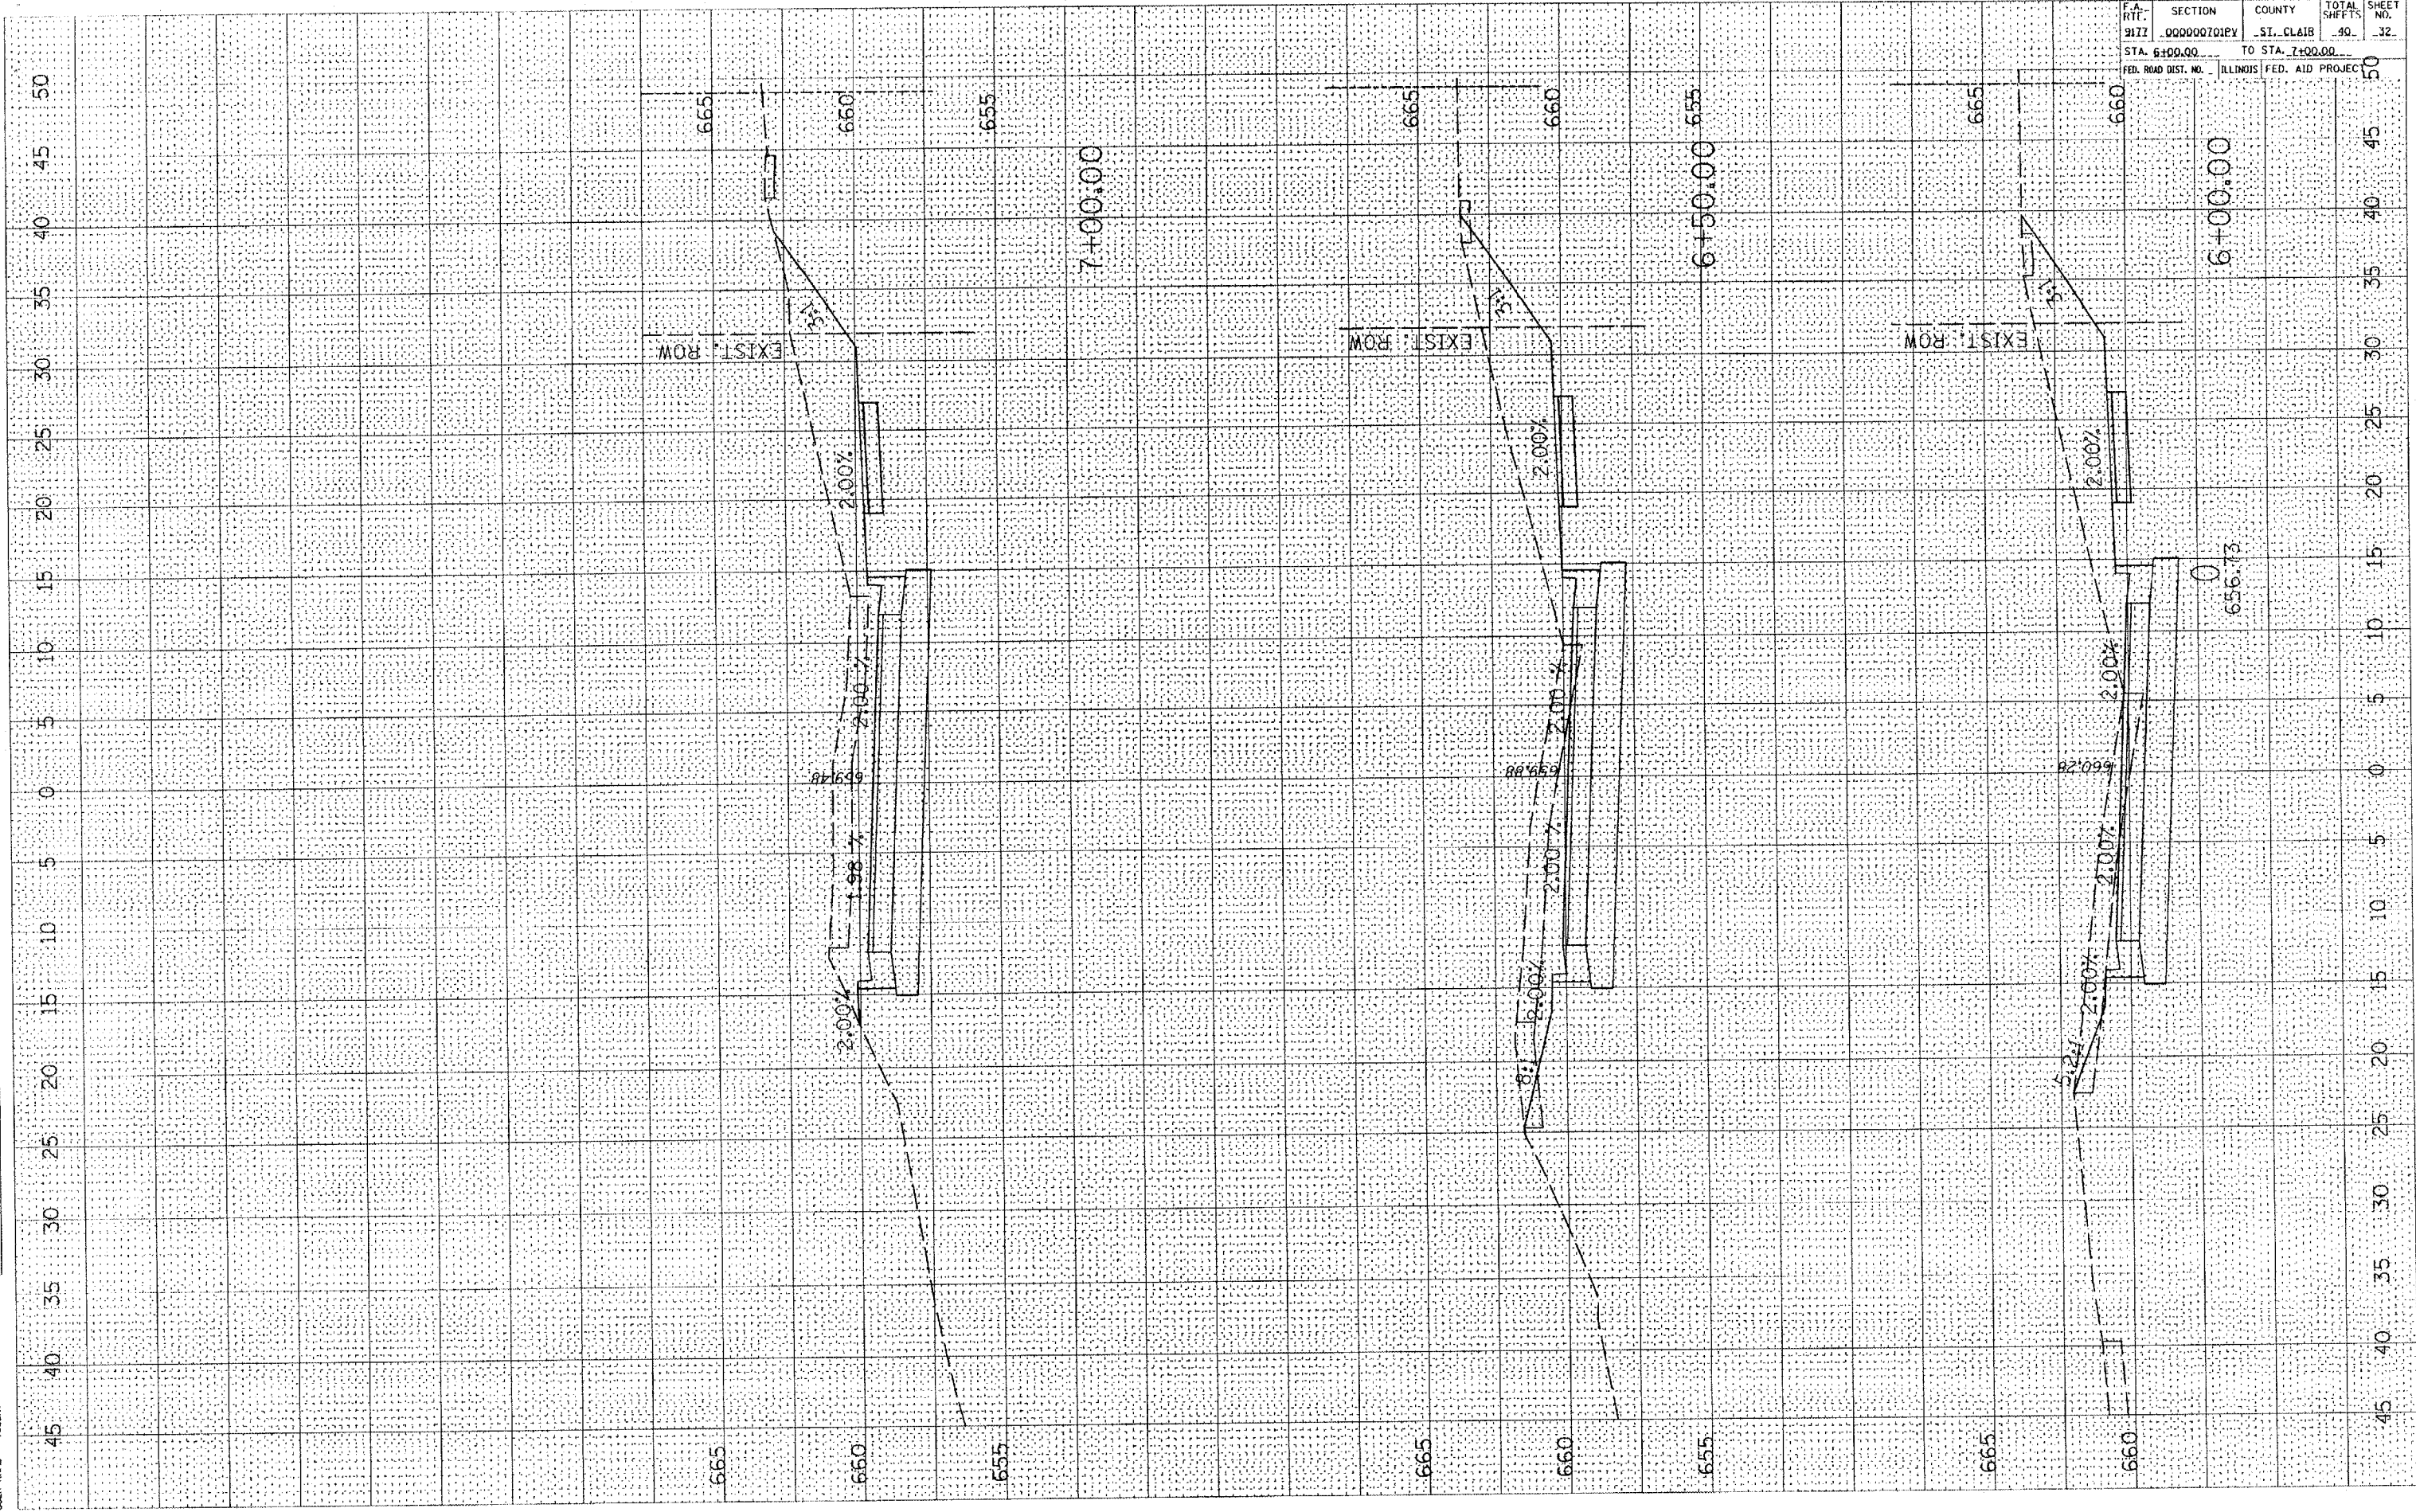

CONTRACT NO. 97263	
F.A. RT. 9177	SECTION 000000701PY
COUNTY ST. CLAIR	TOTAL SHEETS 40
STA. 6+00.00	TO STA. 7+00.00
FED. ROAD DIST. NO.	ILLINOIS FED. AID PROJEC

50
45
40
35
30
25
20
15
10
5
0
5
10
15
20
25
30
35
40
45
50