


SURVEYED  
 NOTE BOOK  
 AREAS CHECKED

SURVEYED  
 NOTE BOOK  
 AREAS CHECKED

PLOT DATE  
 PLOT SCALE  
 USER NAME

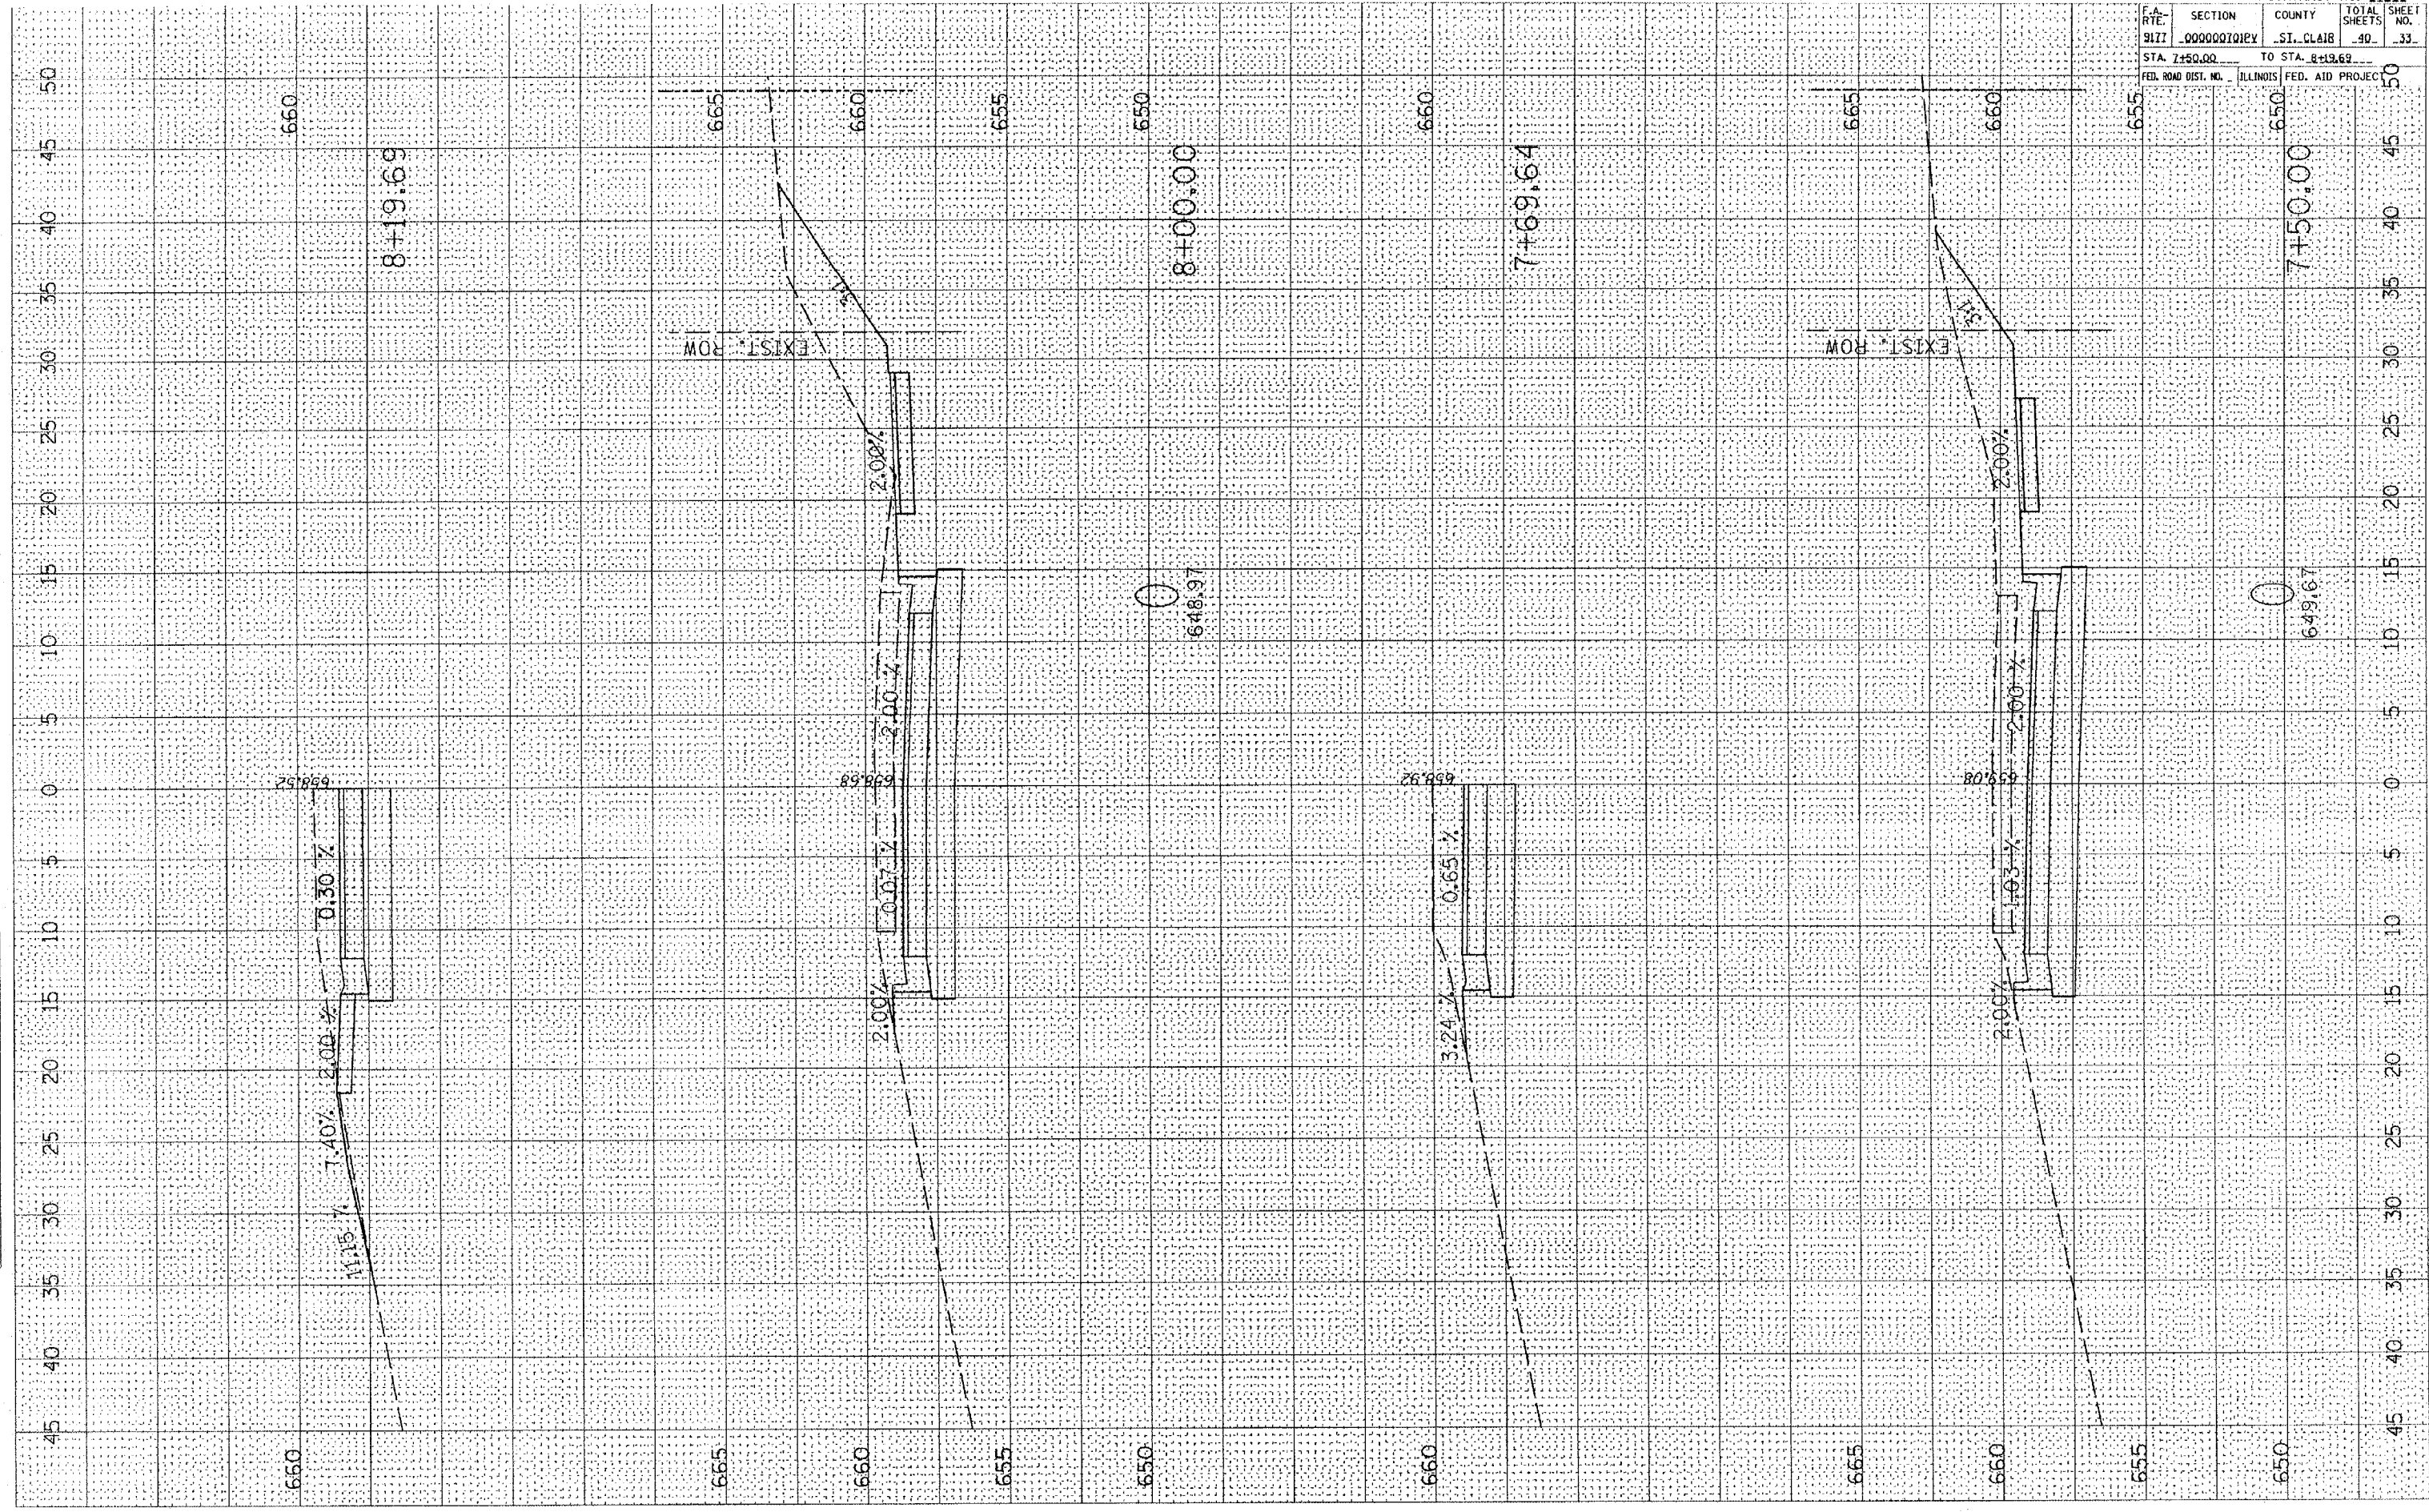

CONTRACT NO. 97263	
F.A. RTE. 9177	SECTION 000000701EV
COUNTY ST. CLAIR	TOTAL SHEETS 40
STA. 7+50.00	TO STA. 8+19.69
FED. ROAD DIST. NO. ILLINOIS	FED. AID PROJECT
650	33

7+50.00

8+00.00

7+69.64

8+19.69

649.67

648.97

658.52

658.58

659.92

659.08

0.30%

11.15%

1.40%

2.00%

2.00%

0.07%

2.00%

0.65%

3.24%

2.00%

1.03%

2.00%

EXIST. ROW

EXIST. ROW