


PLOT DATE = 04/15/11  
 PLOT SCALE = 1" = 40'  
 USER NAME = MURPHY

SURVEY SURVEYED  
 PLOTTED  
 NOTE BOOK  
 AREA CHECKED

SURVEY SURVEYED  
 PLOTTED  
 NOTE BOOK  
 AREA CHECKED

NOTES  
 TEMPORARY  
 AREAS  
 AREAS CHECKED

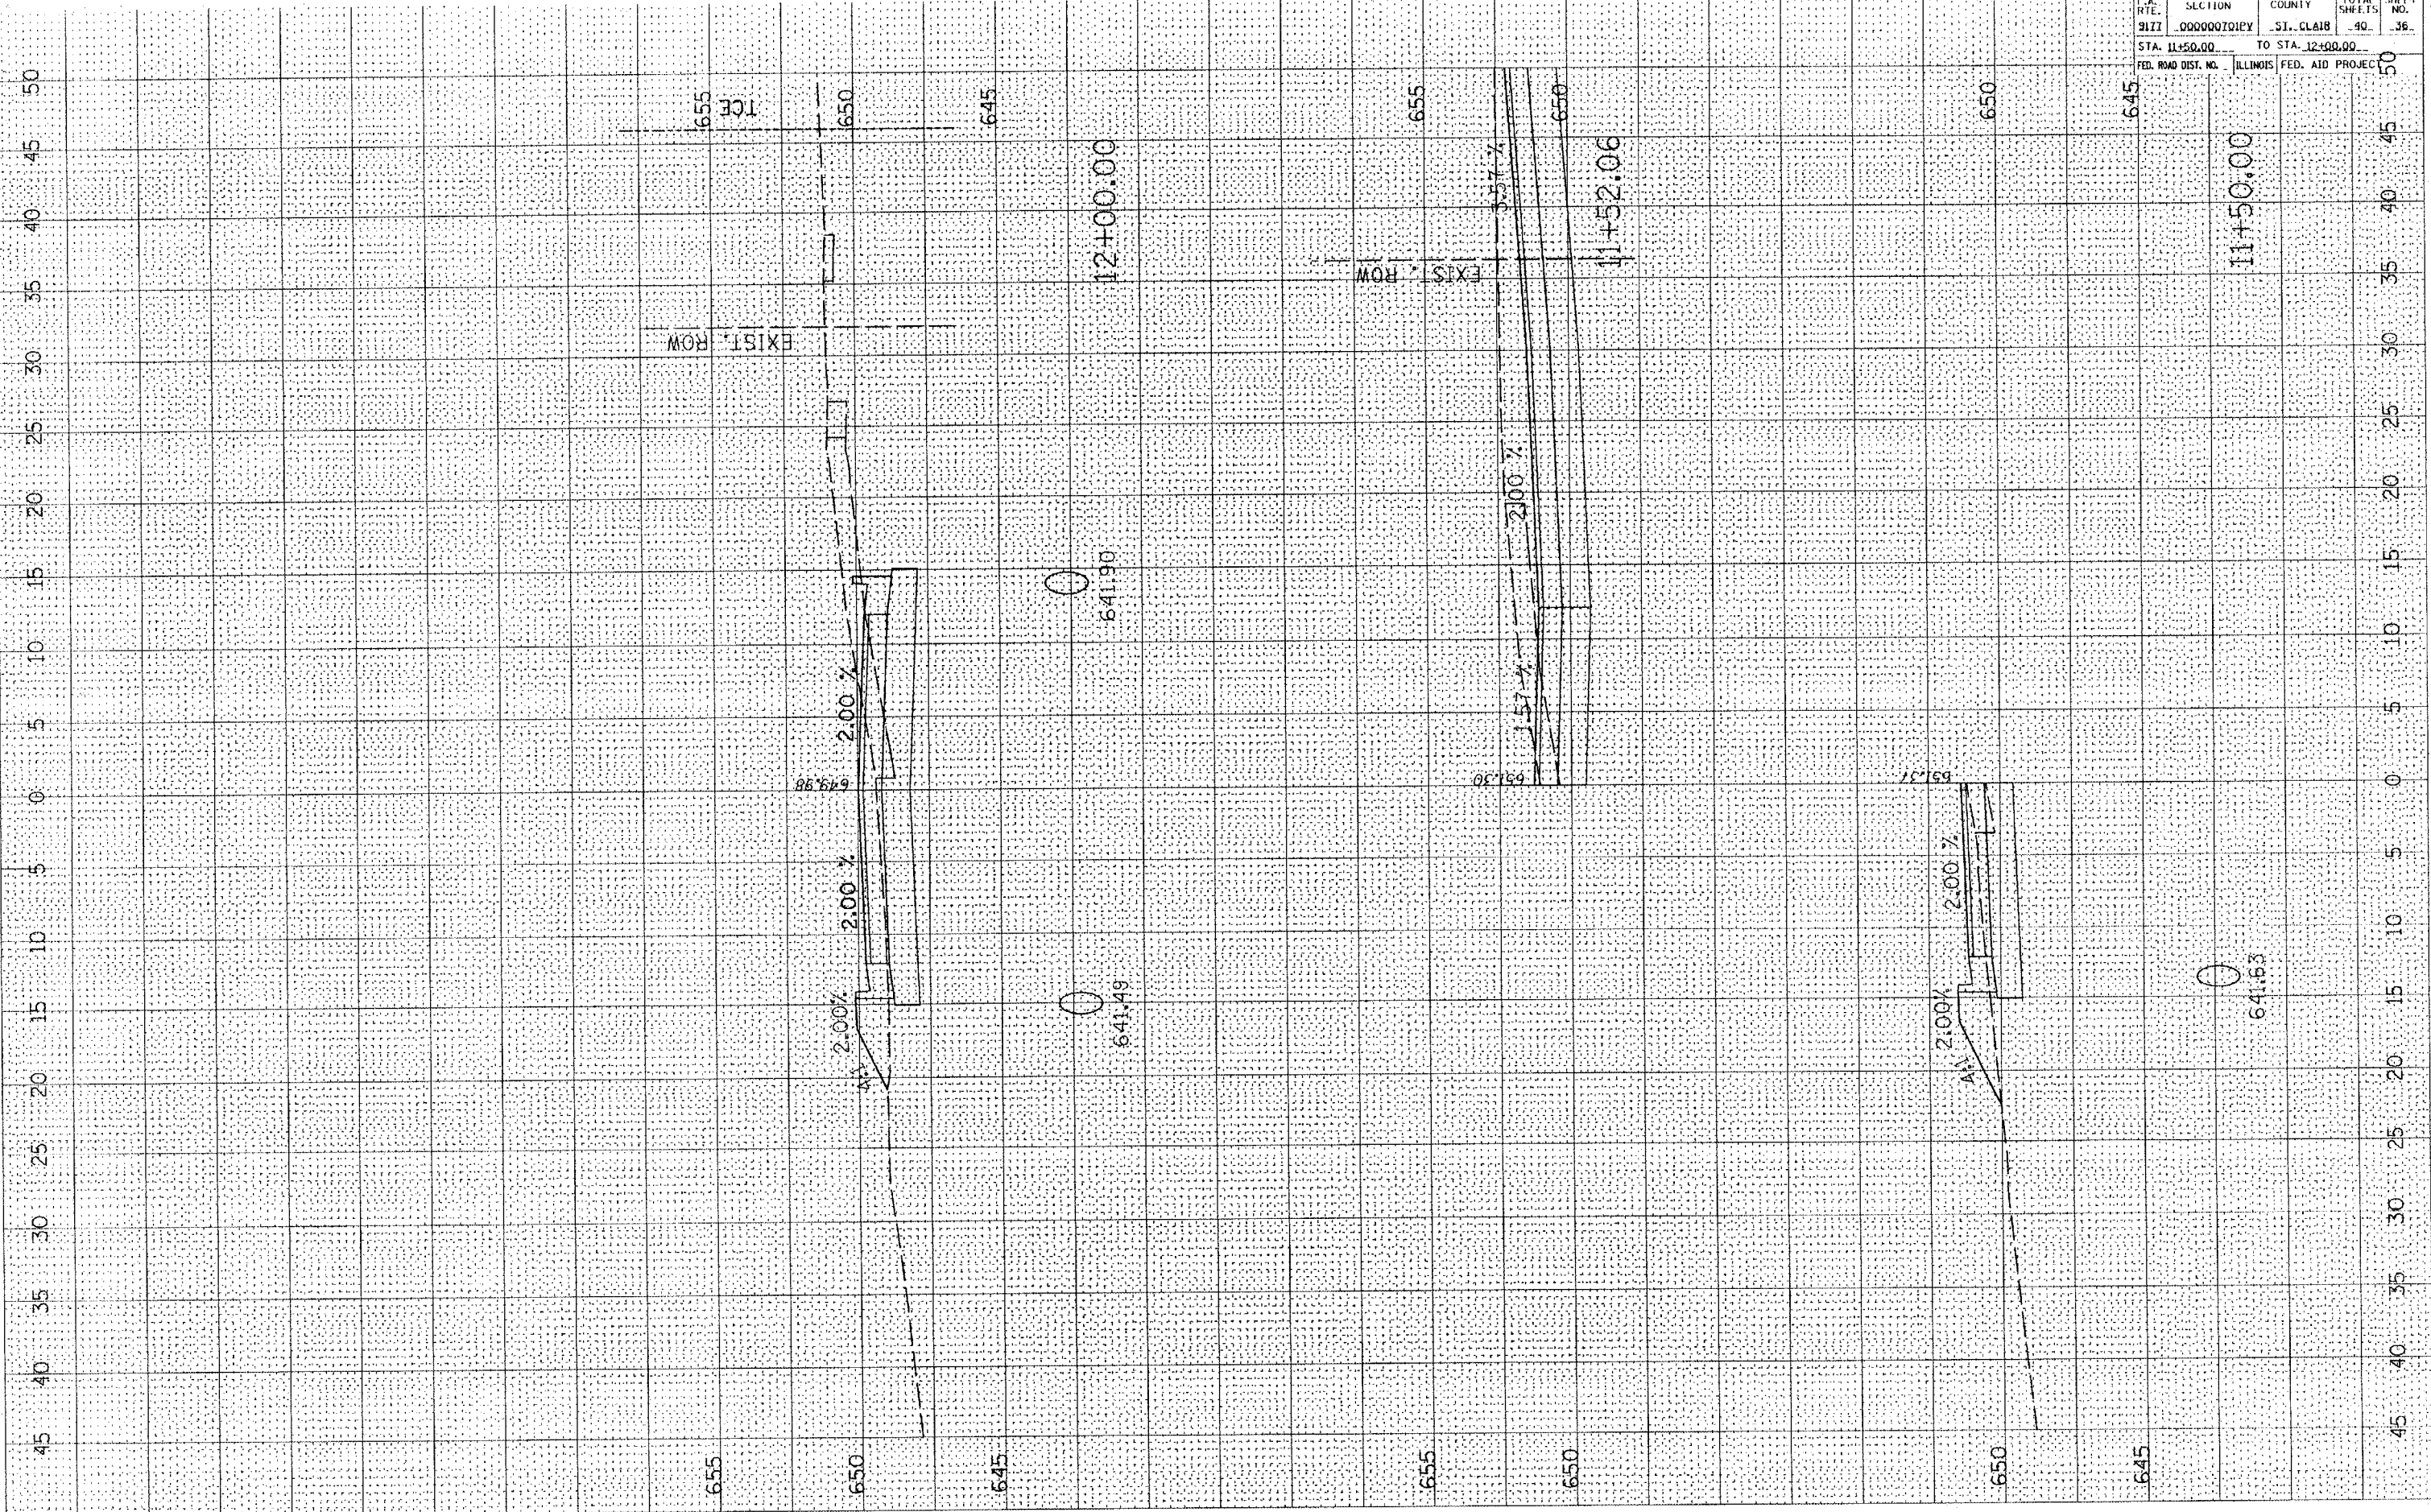

CONTRACT NO. 91263	
F.A. RTE. 9177	SECTION 000000701212
COUNTY ST. CLAIR	TOTAL SHEETS 40
STA. 11+50.00	TO STA. 12+00.00
FED. ROAD DIST. NO. ILLINOIS	FED. AID PROJECT

45 40 35 30 25 20 15 10 5 0 5 10 15 20 25 30 35 40 45 50