


DATE * * * * *
FILE NAME * * * * *
PLOT SCALE * * * * *
USER NAME * * * * *

NOTE BOOK NO. _____
PLOTTED AREAS CHECKED _____
TEMPLATE AREAS CHECKED _____

NOTE BOOK NO. _____
PLOTTER AREAS CHECKED _____
TEMPLATE AREAS CHECKED _____

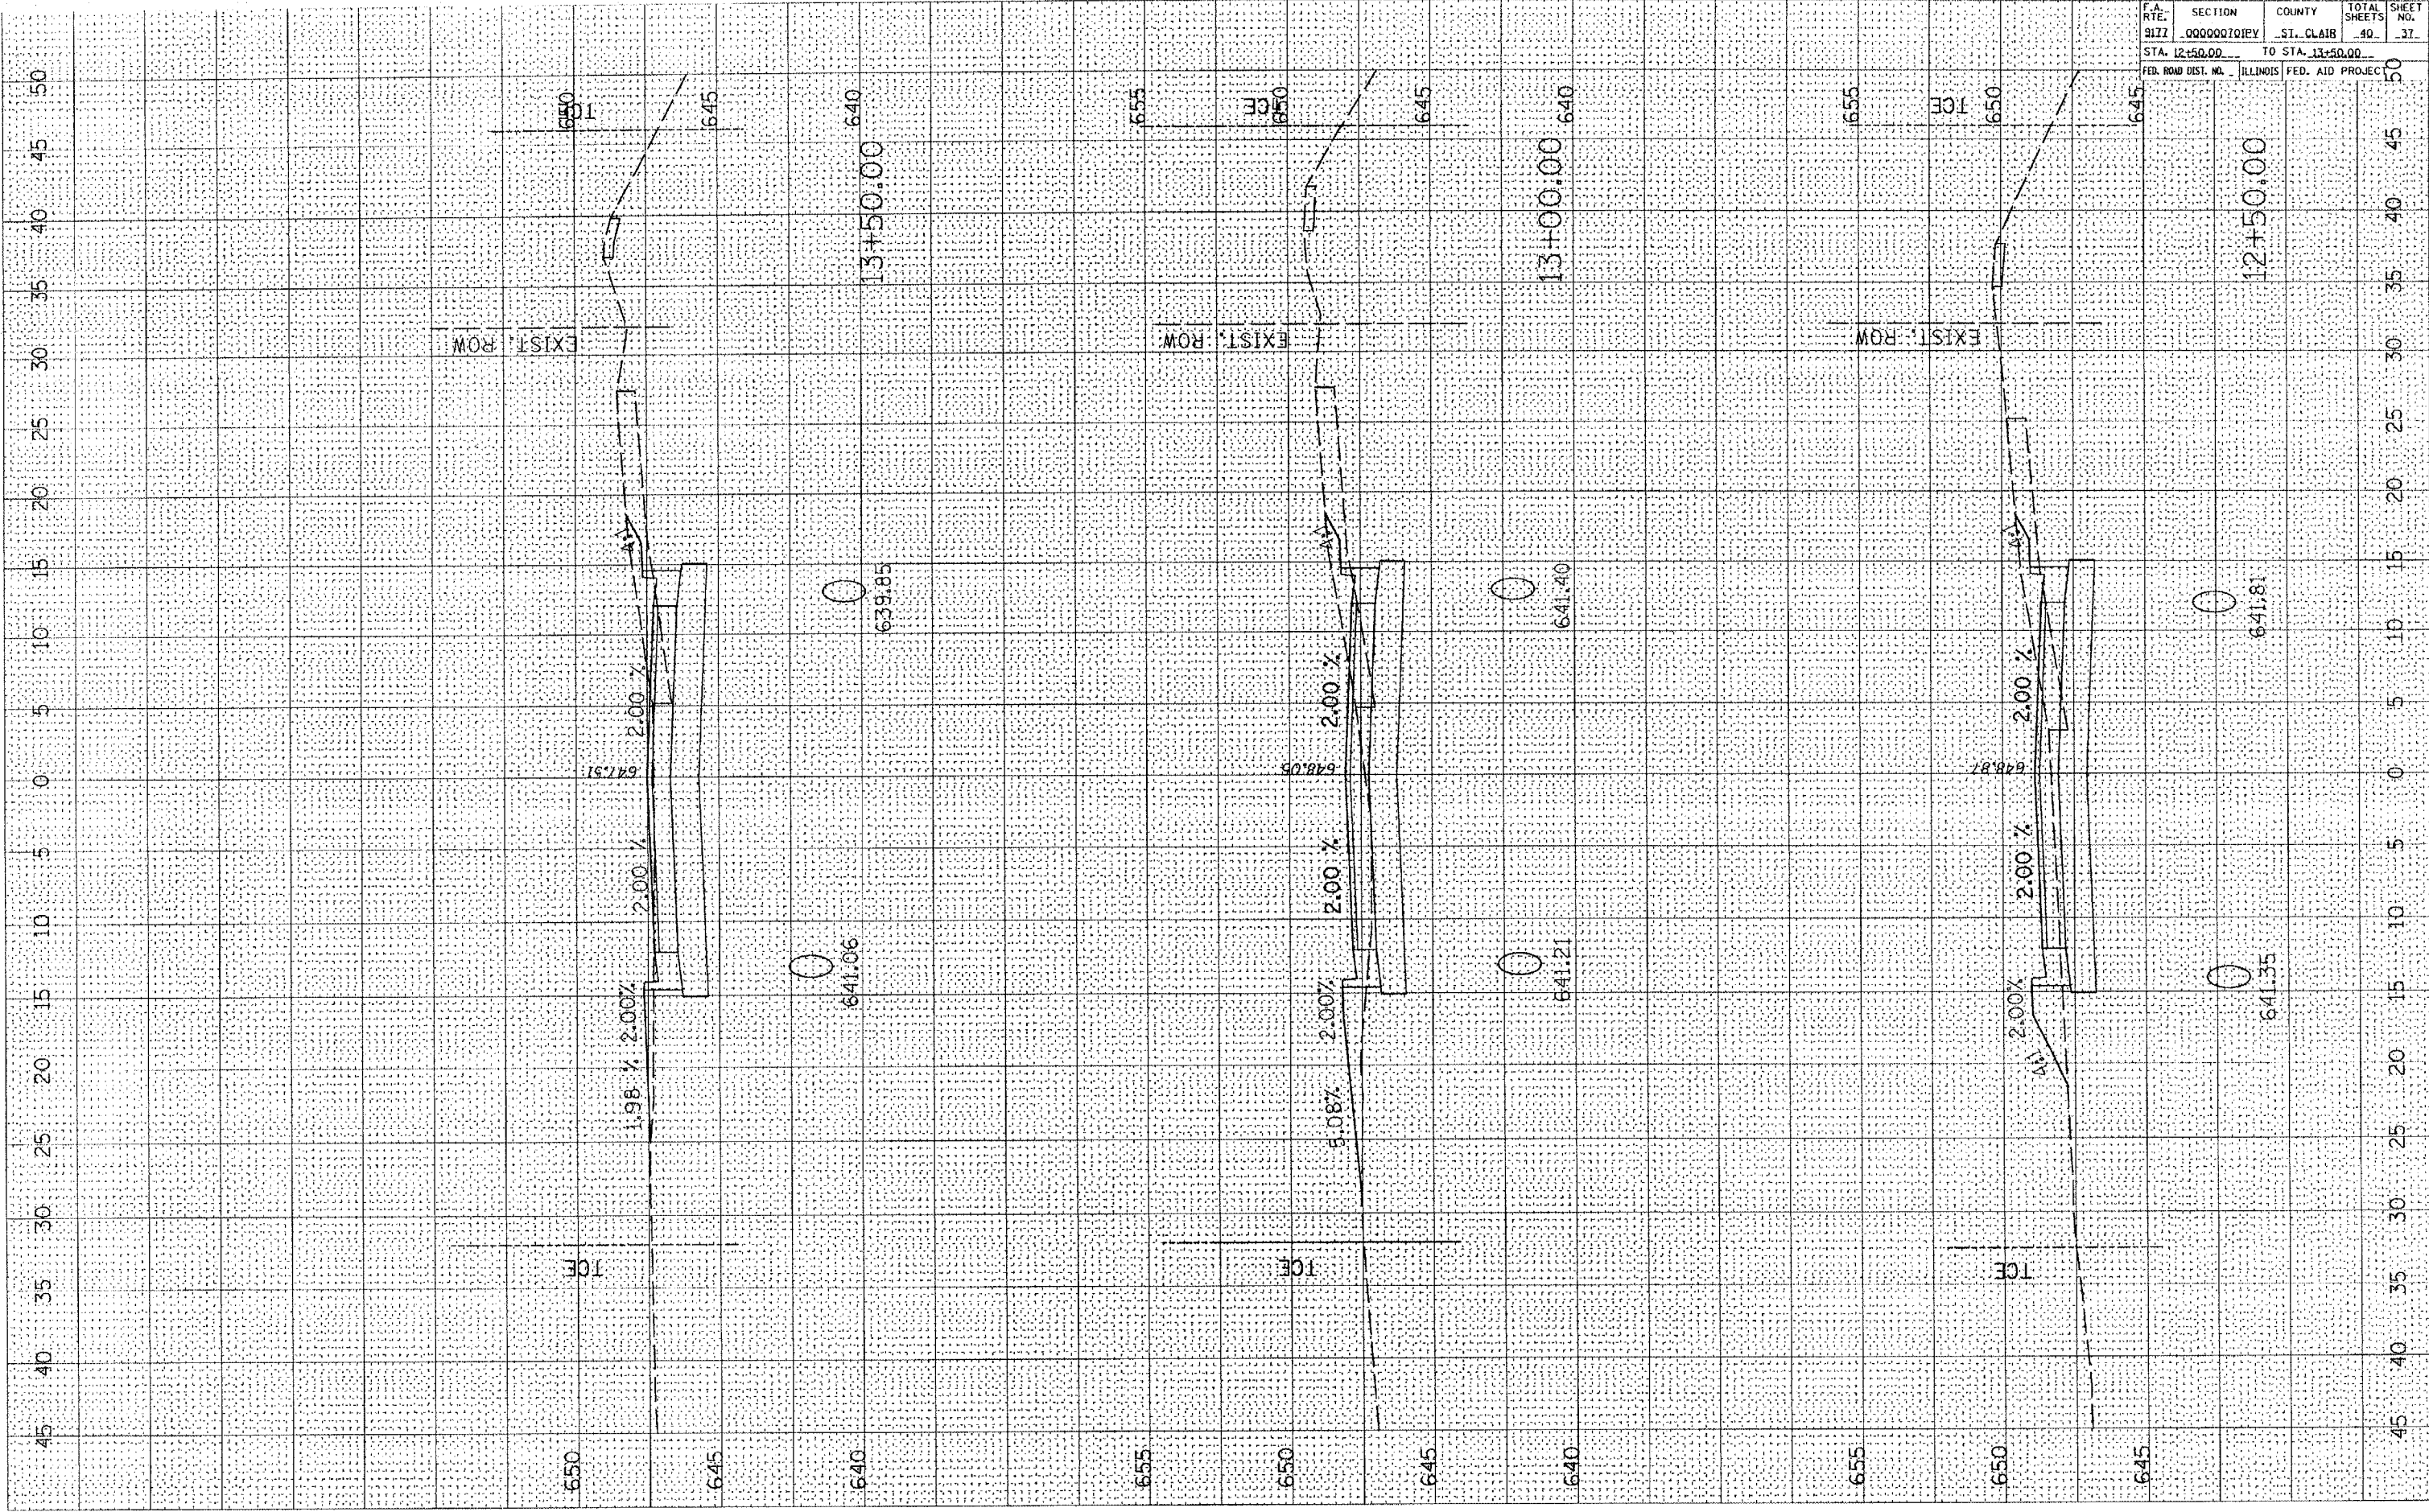

CONTRACT NO. 97263				
F.A. RTE.	SECTION	COUNTY	TOTAL SHEETS	SHEET NO.
9177	000000701EV	ST. CLAIR	40	37
STA. 12+50.00		TO STA. 13+50.00		50
FED. ROAD DIST. NO.	ILLINOIS	FED. AID PROJECT		