


F.A. RT#	SECTION	COUNTY	TOTAL SHEETS	SHEET NO.
9177	000000701EY	ST. CLAIR	40	39
STA. 15+50.00		TO STA. 17+09.93		
FED. ROAD DIST. NO.	ILLINOIS	FED. AID PROJECT		

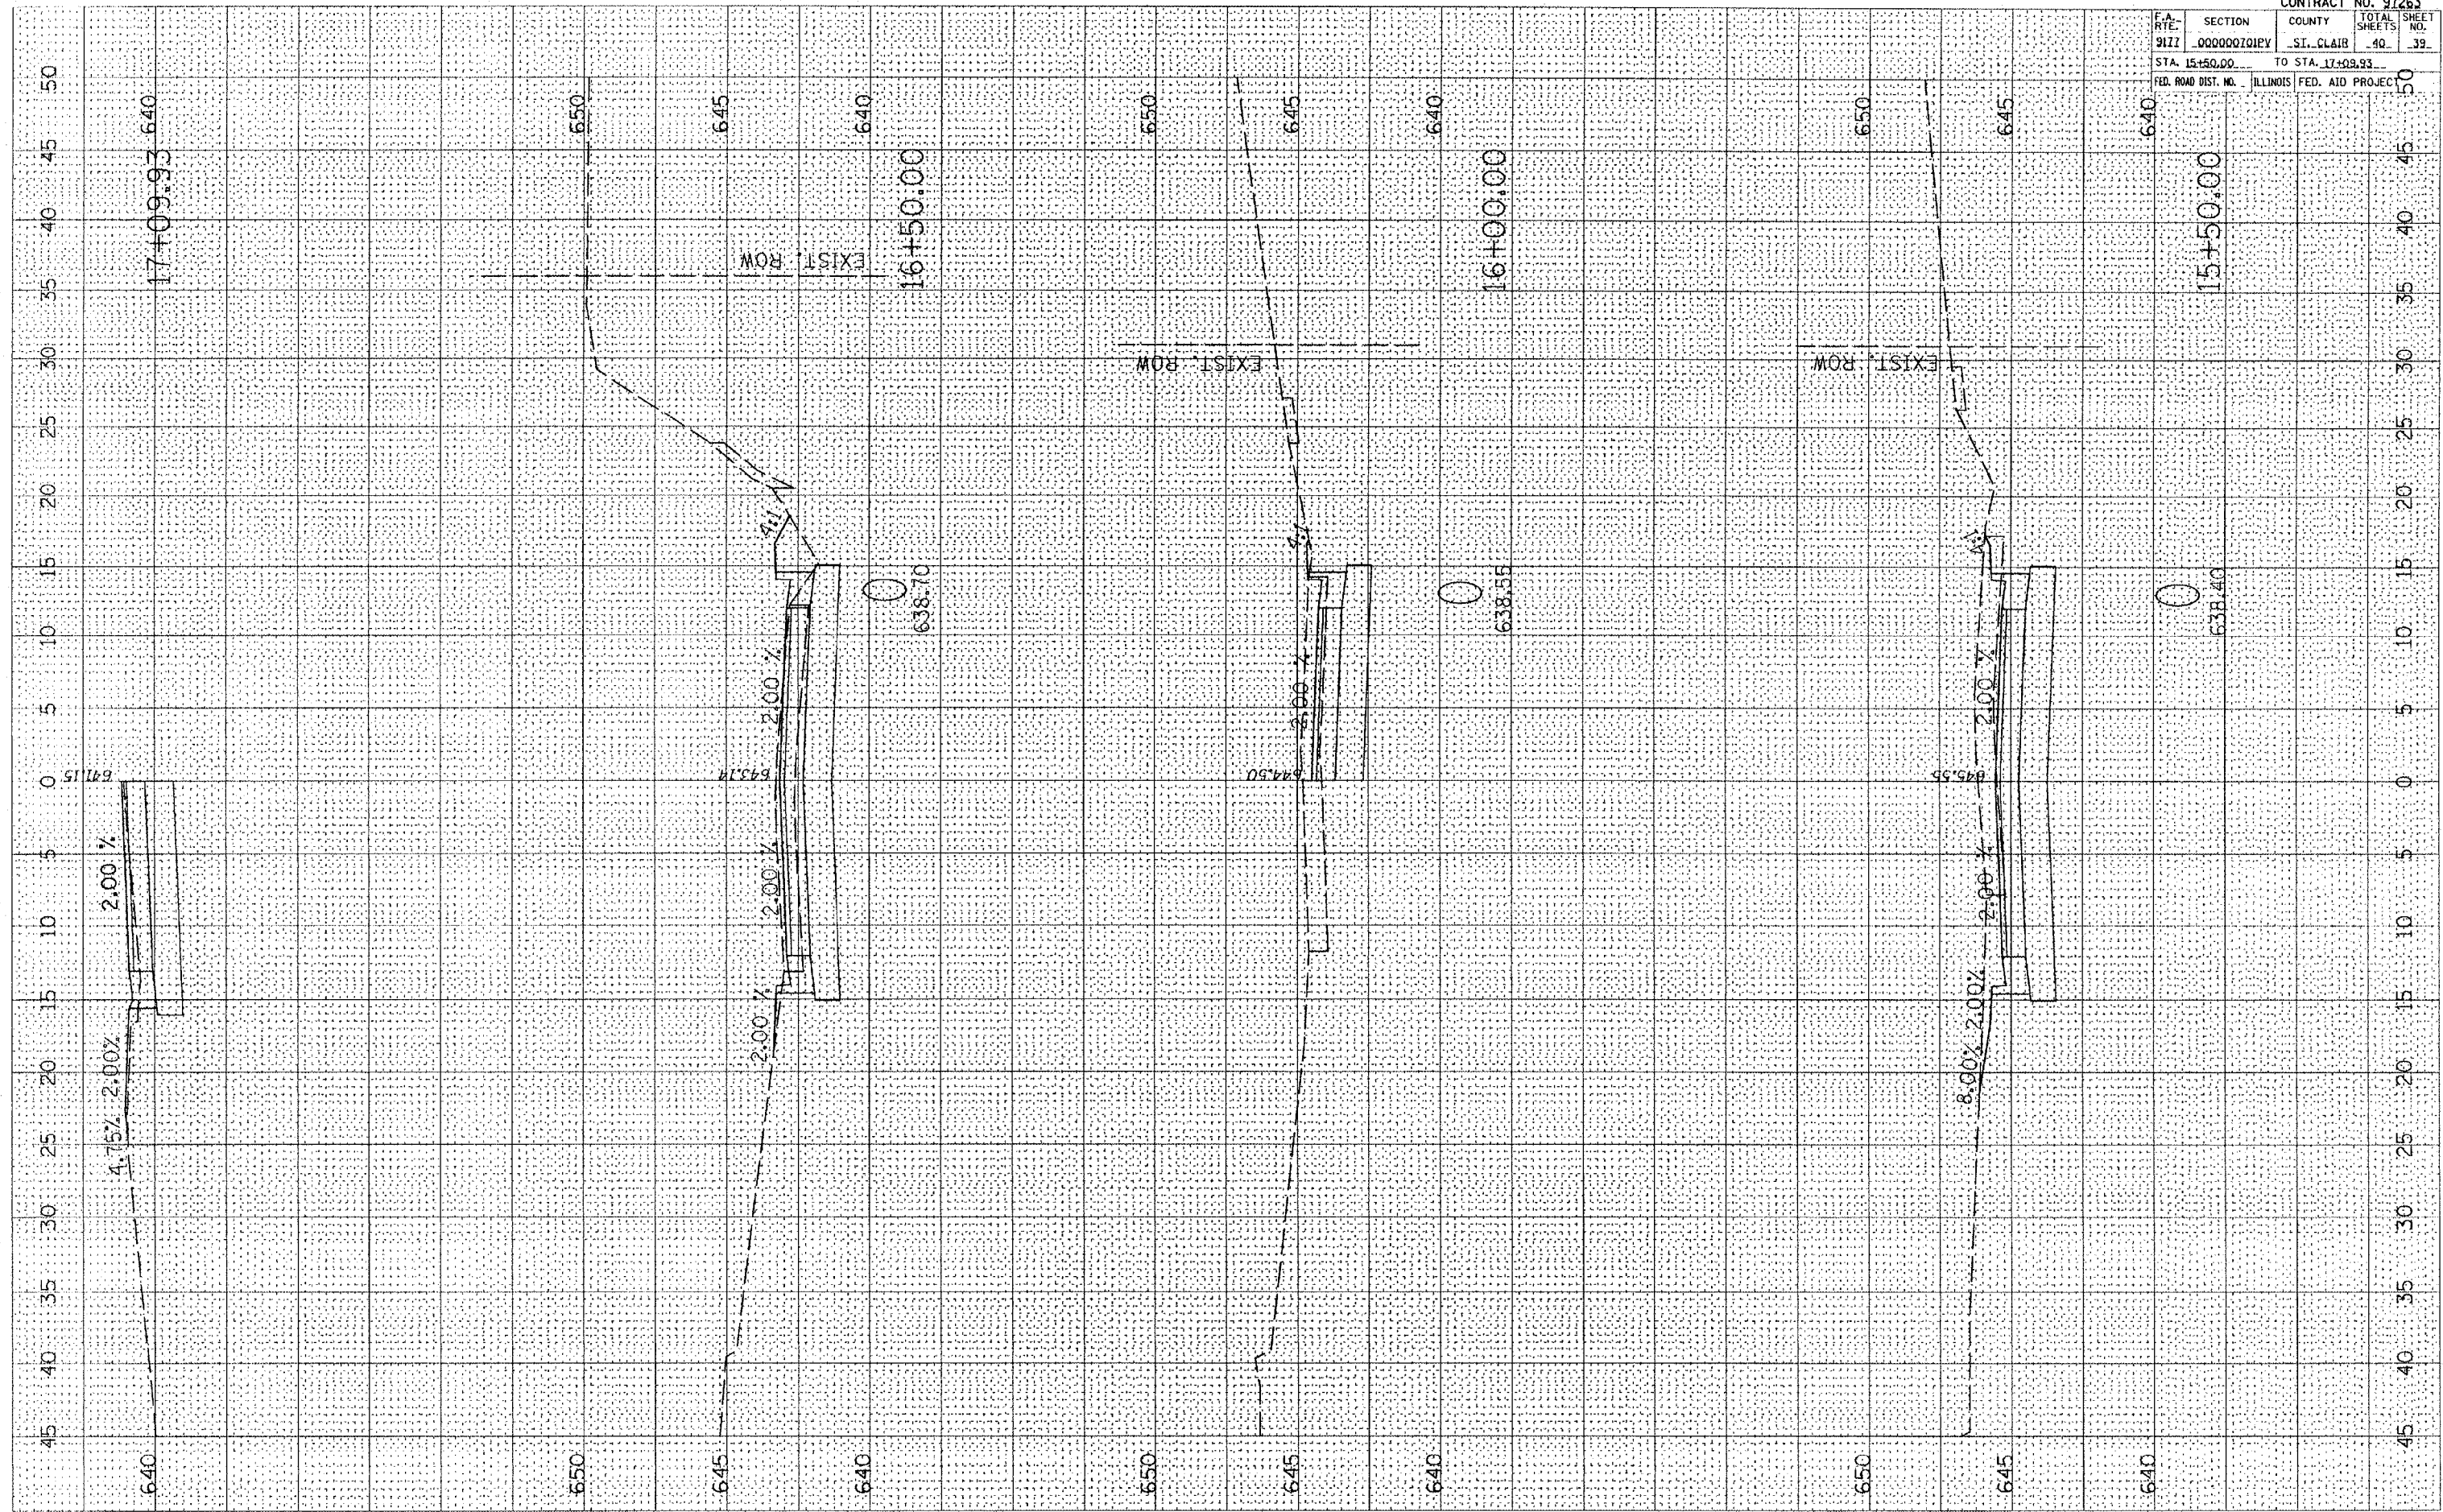

DATE _____ BY _____
 SURVEYED _____
 NOTE BOOK _____
 AREAS CHECKED _____

DATE _____ BY _____
 SURVEYED _____
 NOTE BOOK _____
 AREAS CHECKED _____

PLOT DATE * * * * *
 FILE NAME * * * * *
 PLOT SCALE * * * * *
 USER NAME * * * * *