
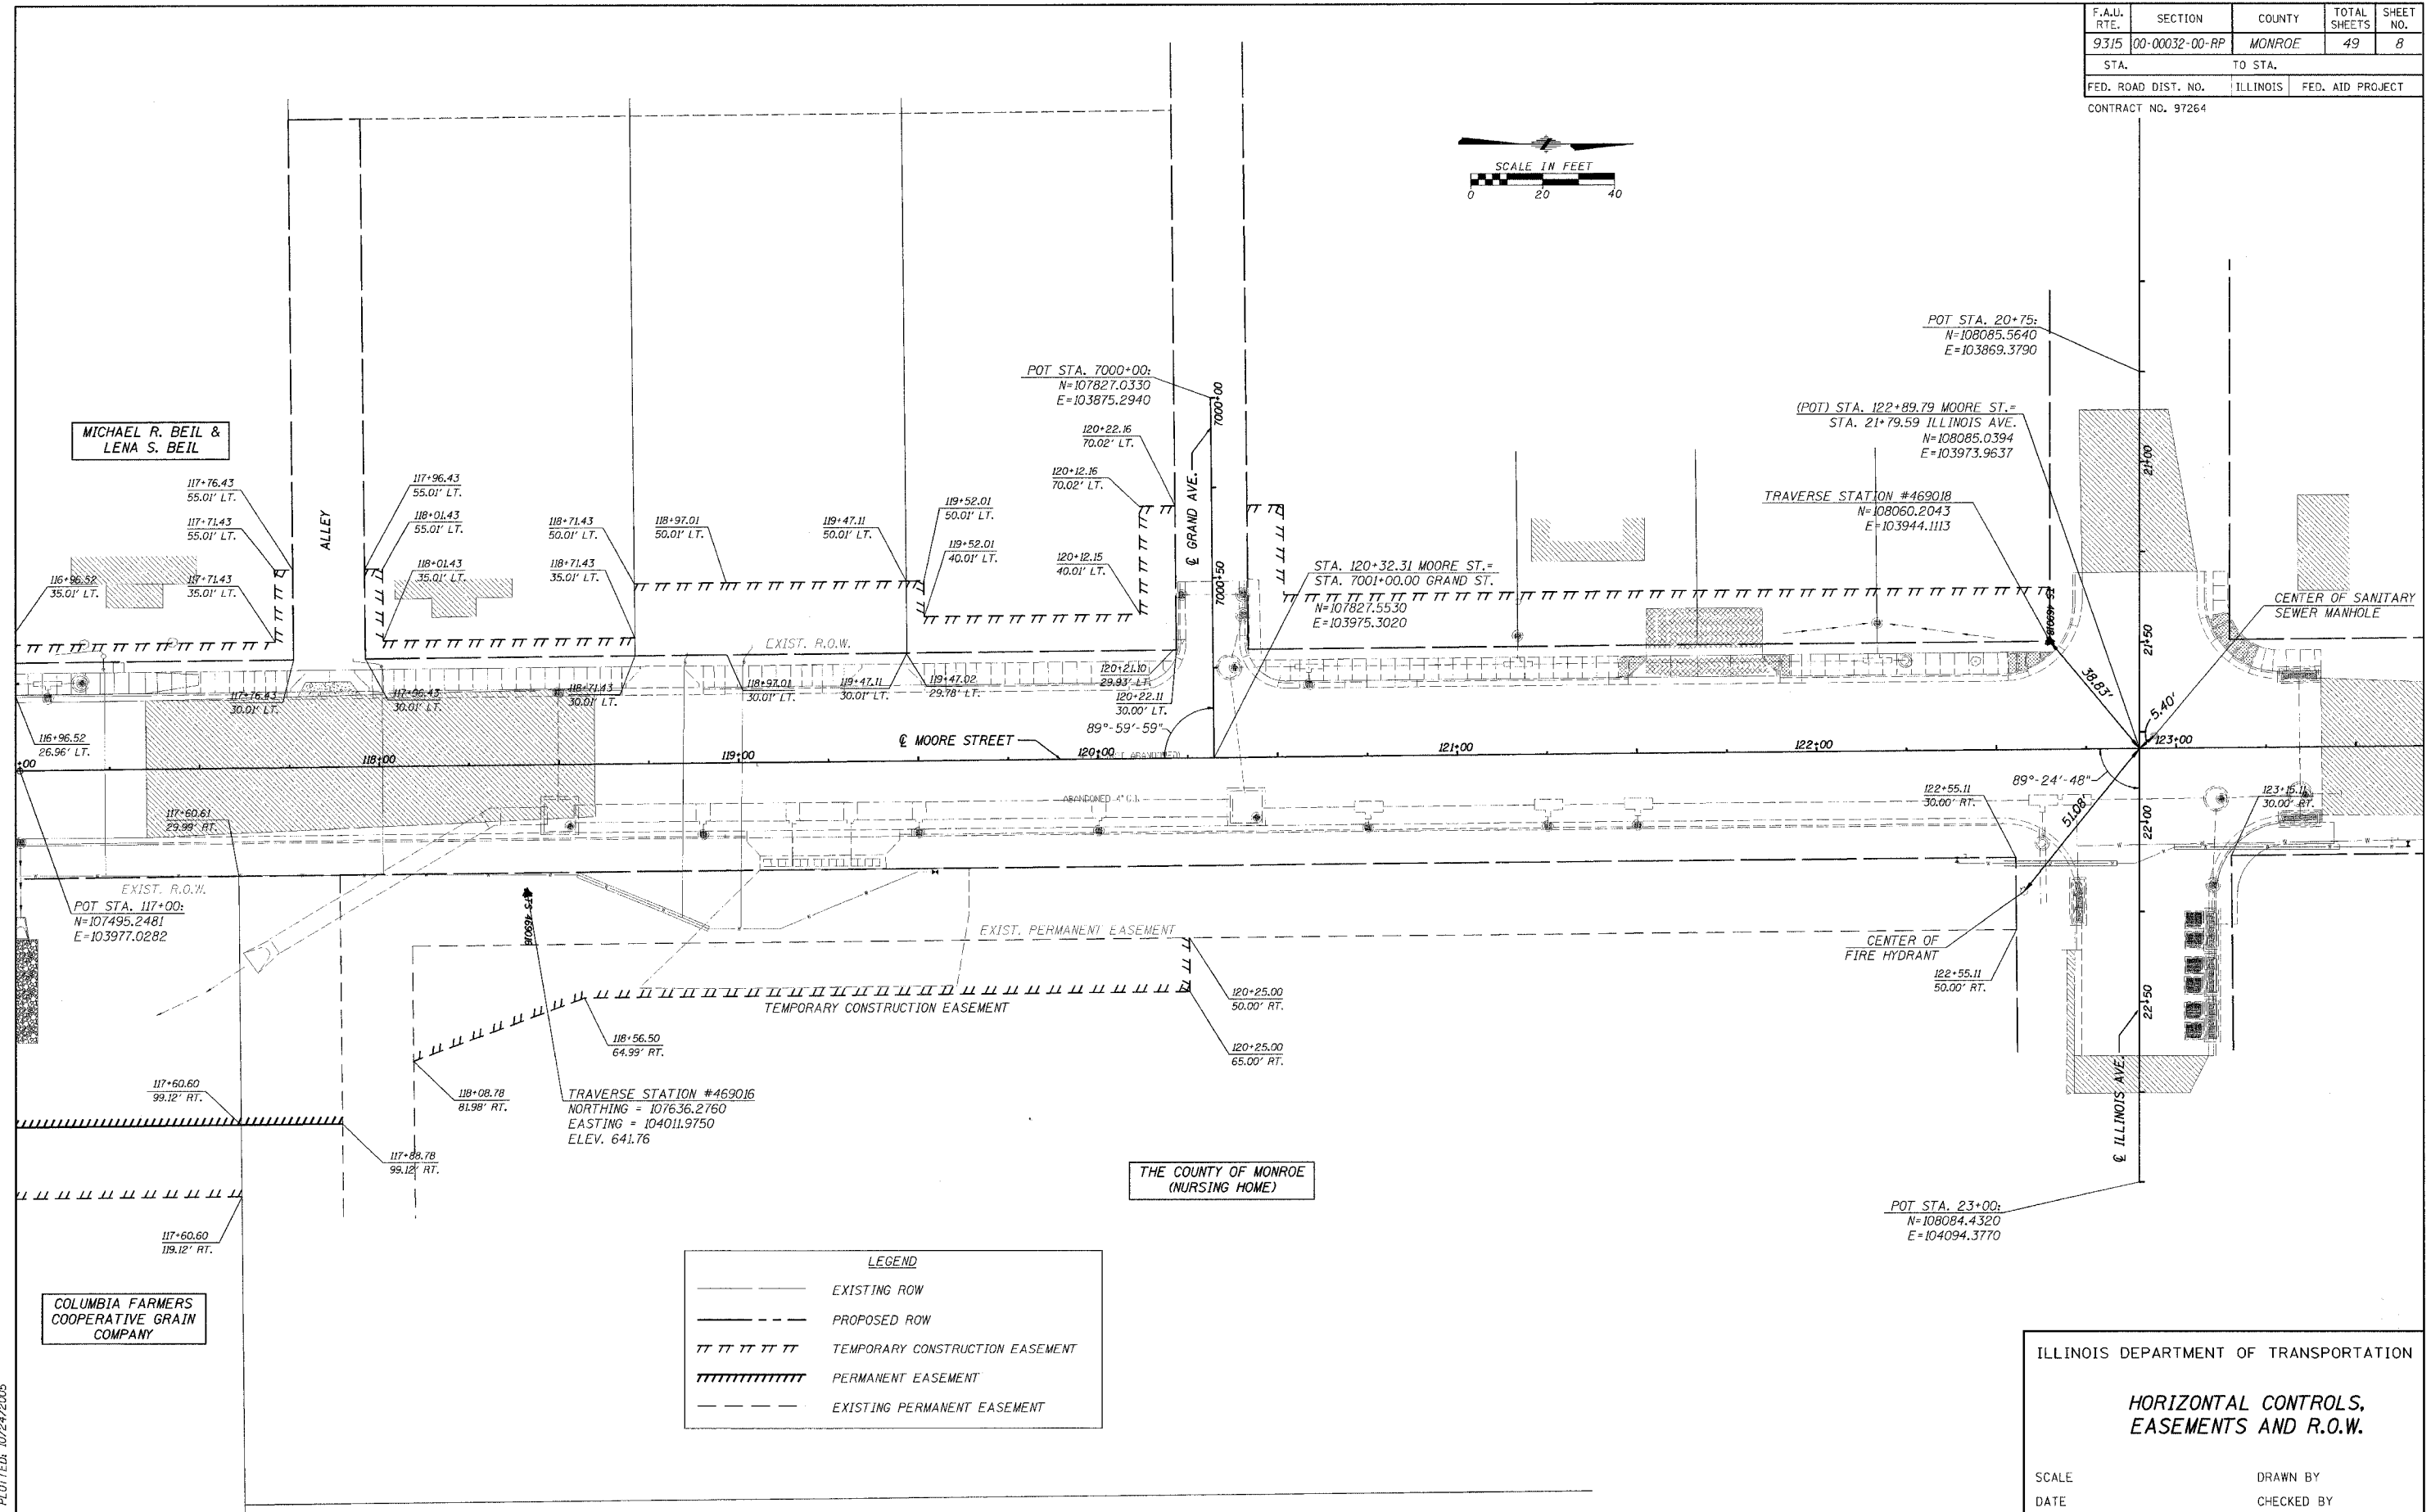


F.A.U. RTE.	SECTION	COUNTY	TOTAL SHEETS	SHEET NO.
9315	00-00032-00-RP	MONROE	49	8
STA.	TO STA.			
FED. ROAD DIST. NO.	ILLINOIS	FED. AID PROJECT		

CONTRACT NO. 97264

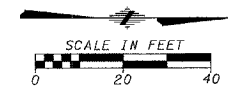

CADD FILE: /4690/FBT/ES&ROW-6900.DGN  
 PLOTTED: 10/24/2005

H.M. & G. NO. 4690

ILLINOIS DEPARTMENT OF TRANSPORTATION

**HORIZONTAL CONTROLS, EASEMENTS AND R.O.W.**

SCALE \_\_\_\_\_ DATE \_\_\_\_\_

DRAWN BY \_\_\_\_\_ CHECKED BY \_\_\_\_\_