



F.A.P. RTE.	SECTION	COUNTY	TOTAL SHEETS	SHEET NO.
9315	00-00032-00-RP	MONROE	49	18
STA. TO STA.		ILLINOIS FED. AID PROJECT		
FED. ROAD DIST. NO.		CONTRACT NO. 97264		

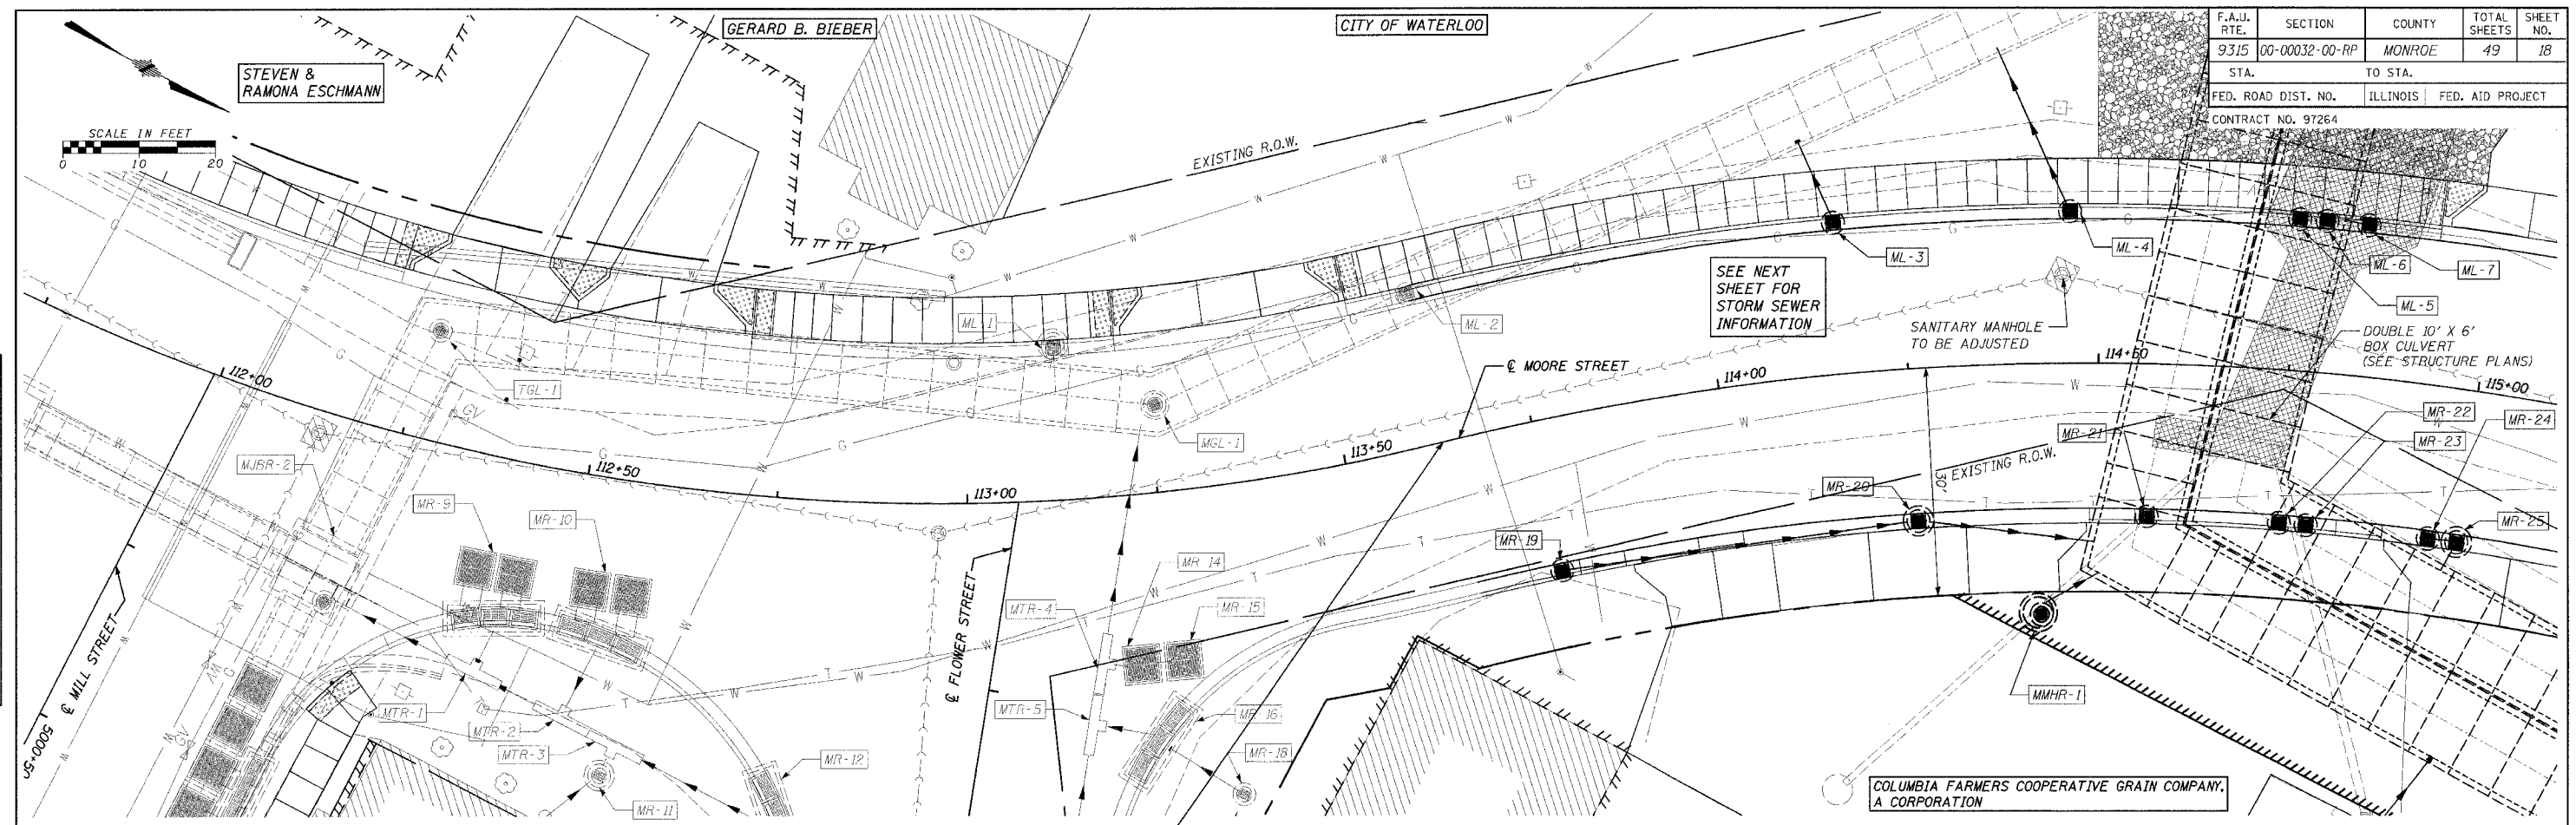

PLAN
DATE
BY
DESIGNED
CHECKED
IN CHARGE
NO. OF SHEETS
NO. OF THIS SHEET
DATE PLOTTED
BY

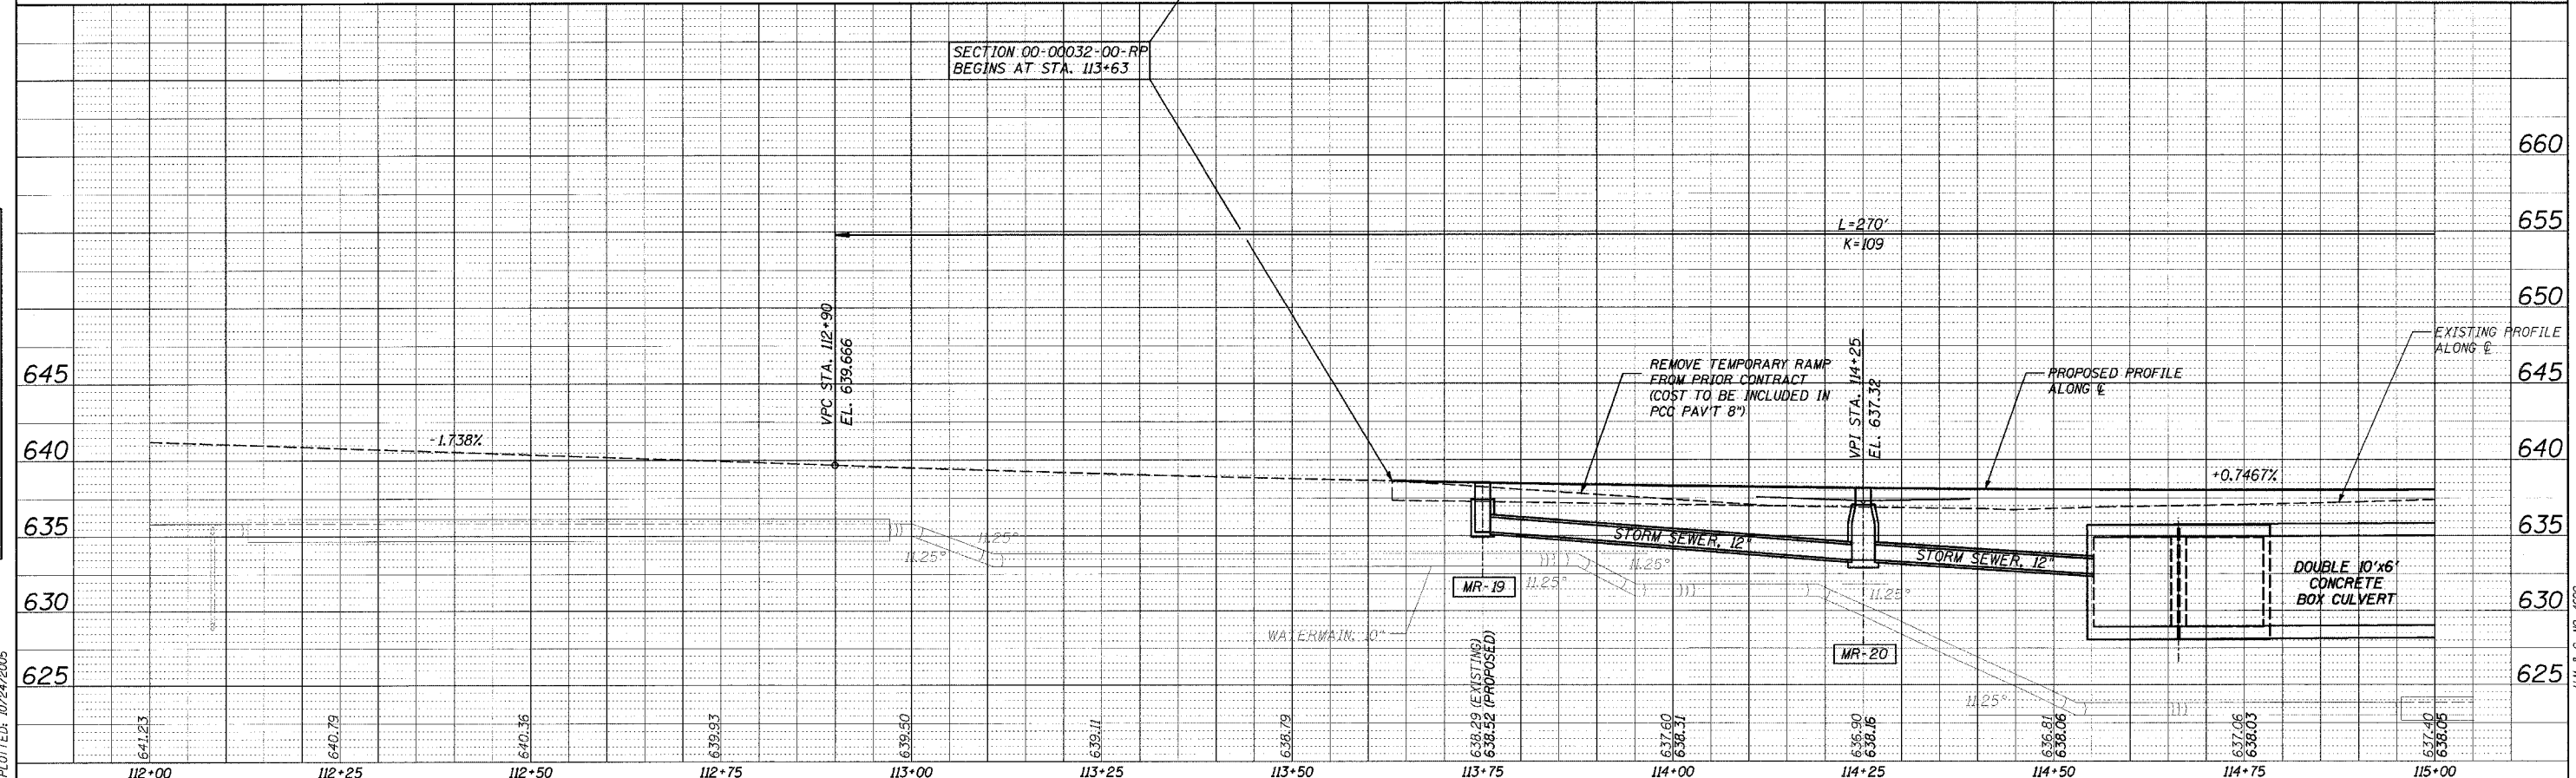

PROFILE
DATE
BY
DESIGNED
CHECKED
IN CHARGE
NO. OF SHEETS
NO. OF THIS SHEET
DATE PLOTTED
BY

CADD FILE: \4680\FB554680.DGN
PLOTTER: 10/24/2005