
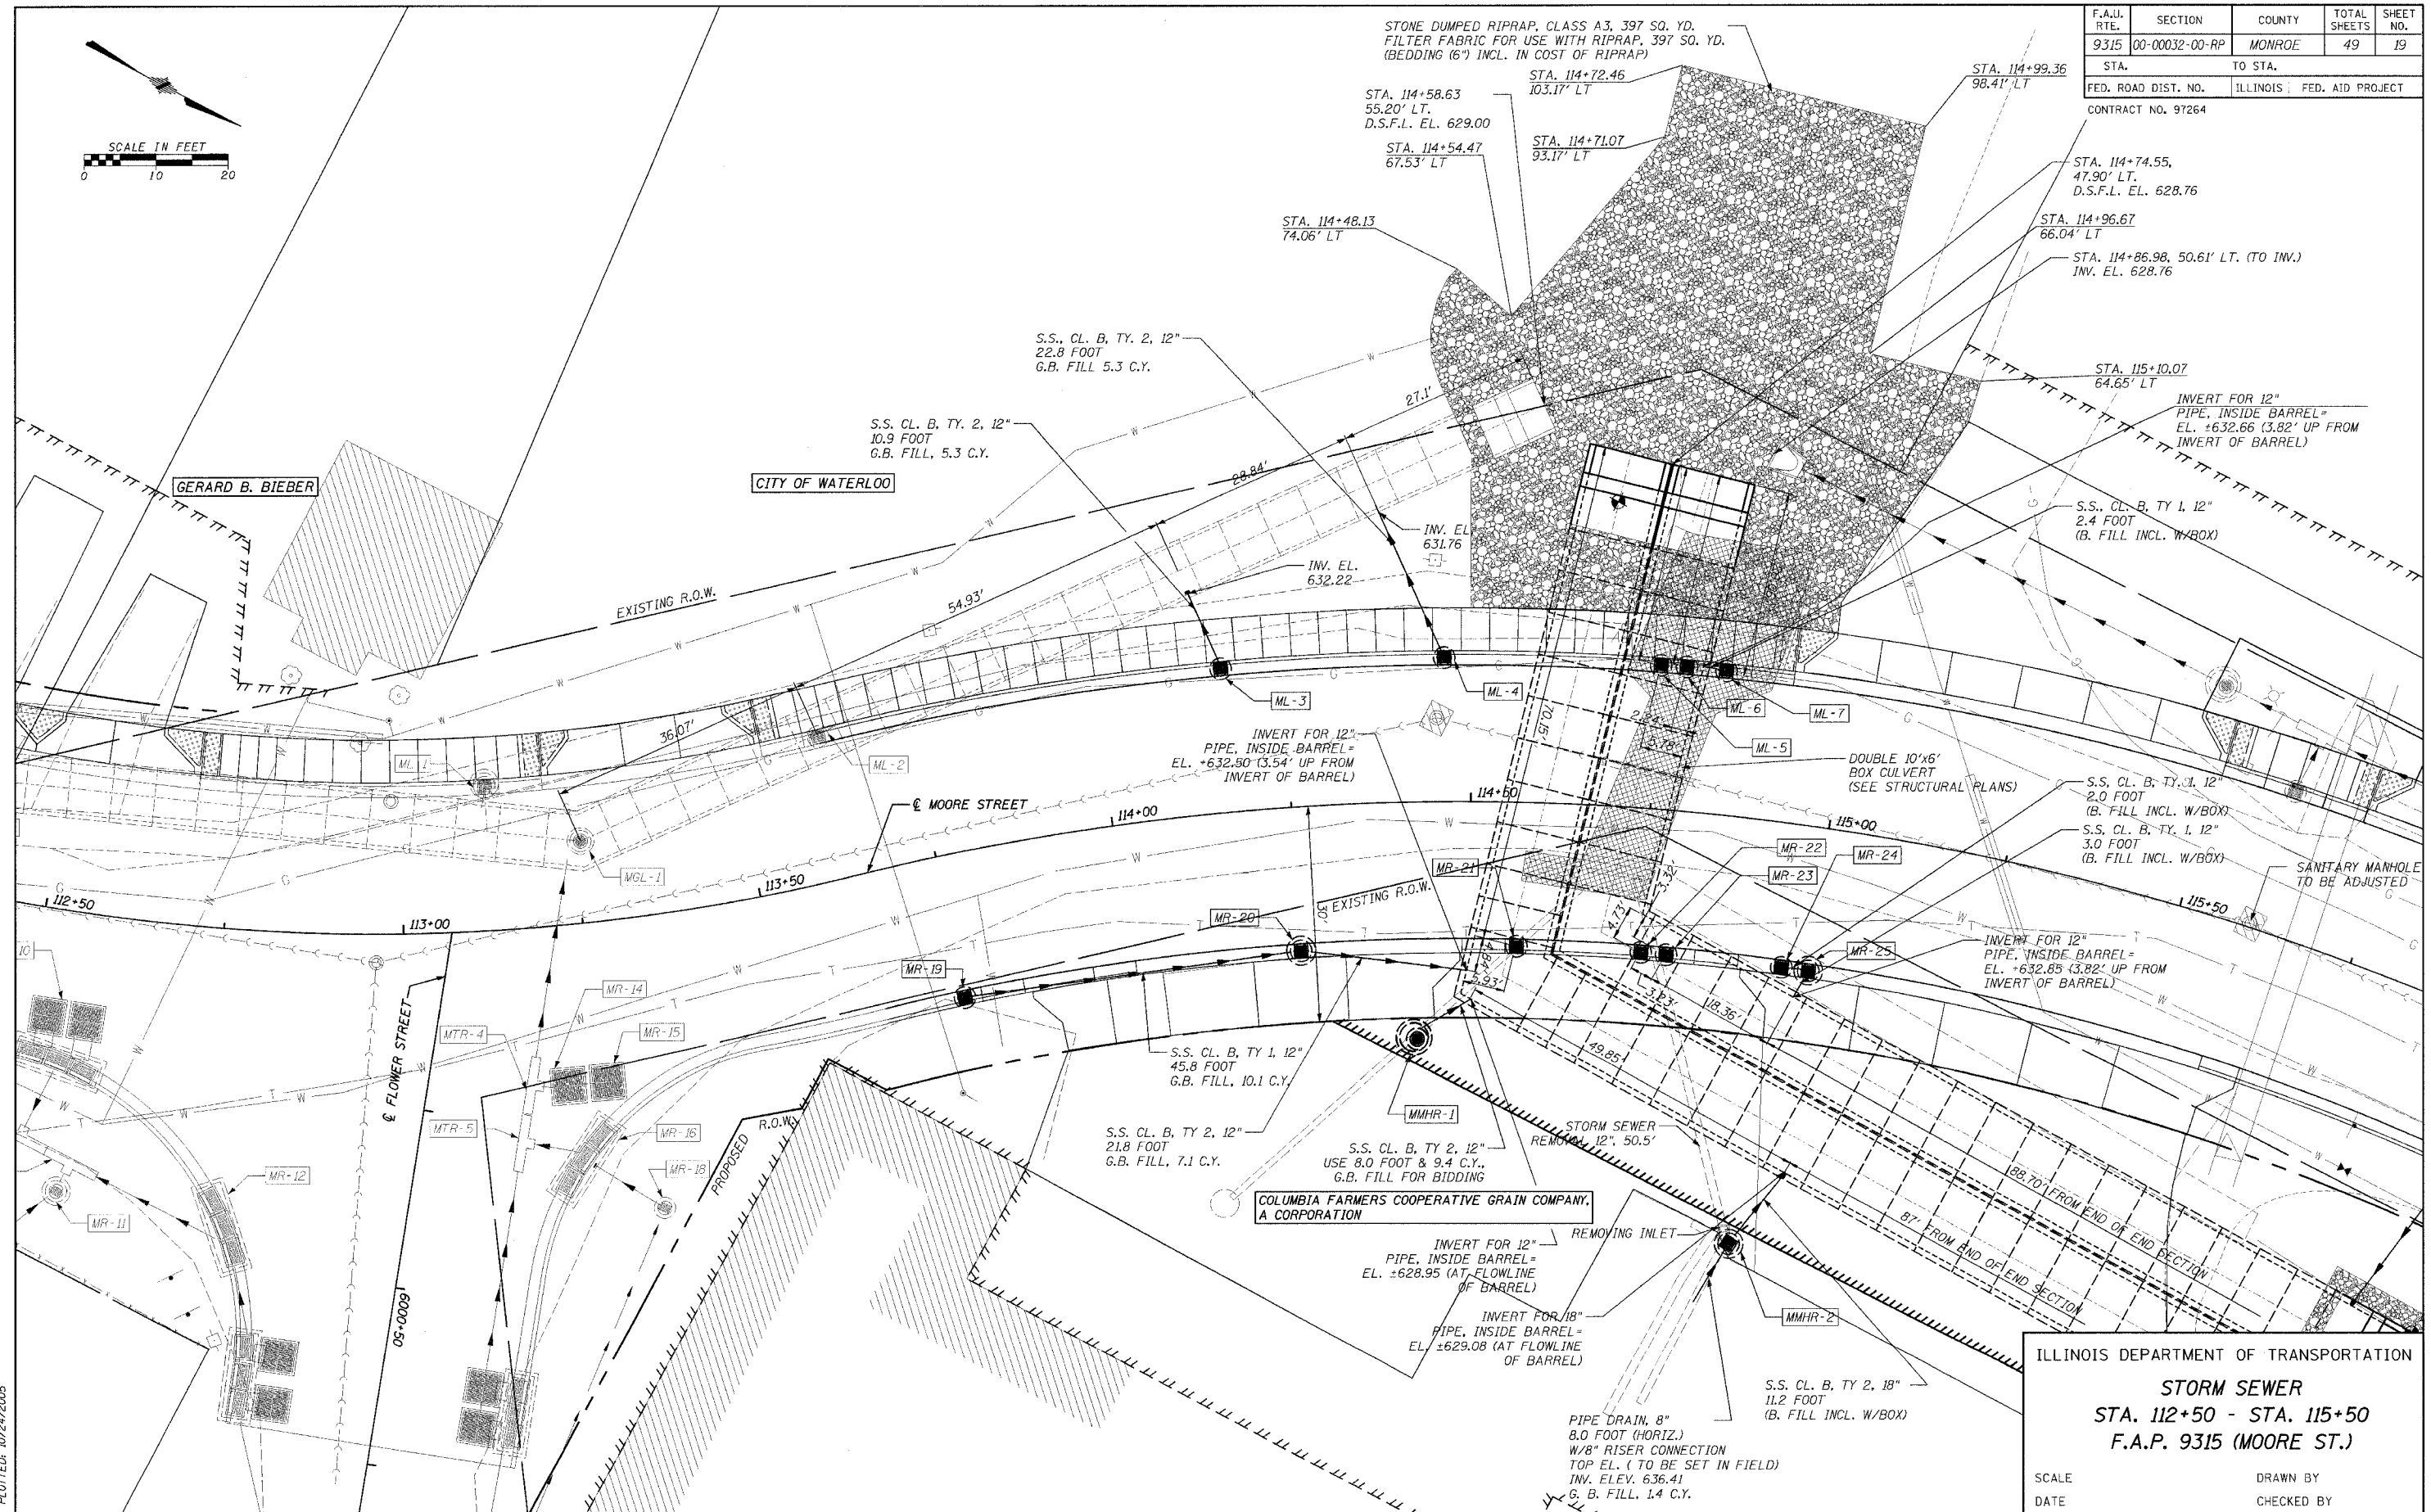


| F.A.P. RTE.         | SECTION        | COUNTY   | TOTAL SHEETS     | SHEET NO. |
|---------------------|----------------|----------|------------------|-----------|
| 9315                | 00-00032-00-RP | MONROE   | 49               | 19        |
| STA.                | TO STA.        |          |                  |           |
| FED. ROAD DIST. NO. |                | ILLINOIS | FED. AID PROJECT |           |
| CONTRACT NO. 97264  |                |          |                  |           |

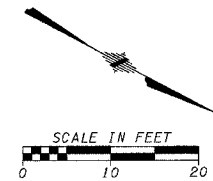

ILLINOIS DEPARTMENT OF TRANSPORTATION  
**STORM SEWER**  
 STA. 112+50 - STA. 115+50  
 F.A.P. 9315 (MOORE ST.)

SCALE \_\_\_\_\_ DATE \_\_\_\_\_  
 DRAWN BY \_\_\_\_\_ CHECKED BY \_\_\_\_\_

CADD FILE: /4690/7/B555P4690.DGN  
 PLOTTED: 10/24/2005

H.M. & G. INC. 4690